


JUL 13, 2005 9:51 AM BAK
 I:\AIRPORTS\VANDALIA\830-05APN\AIRPORT\SHEETS\191STK.DWG - TAXIWAY A

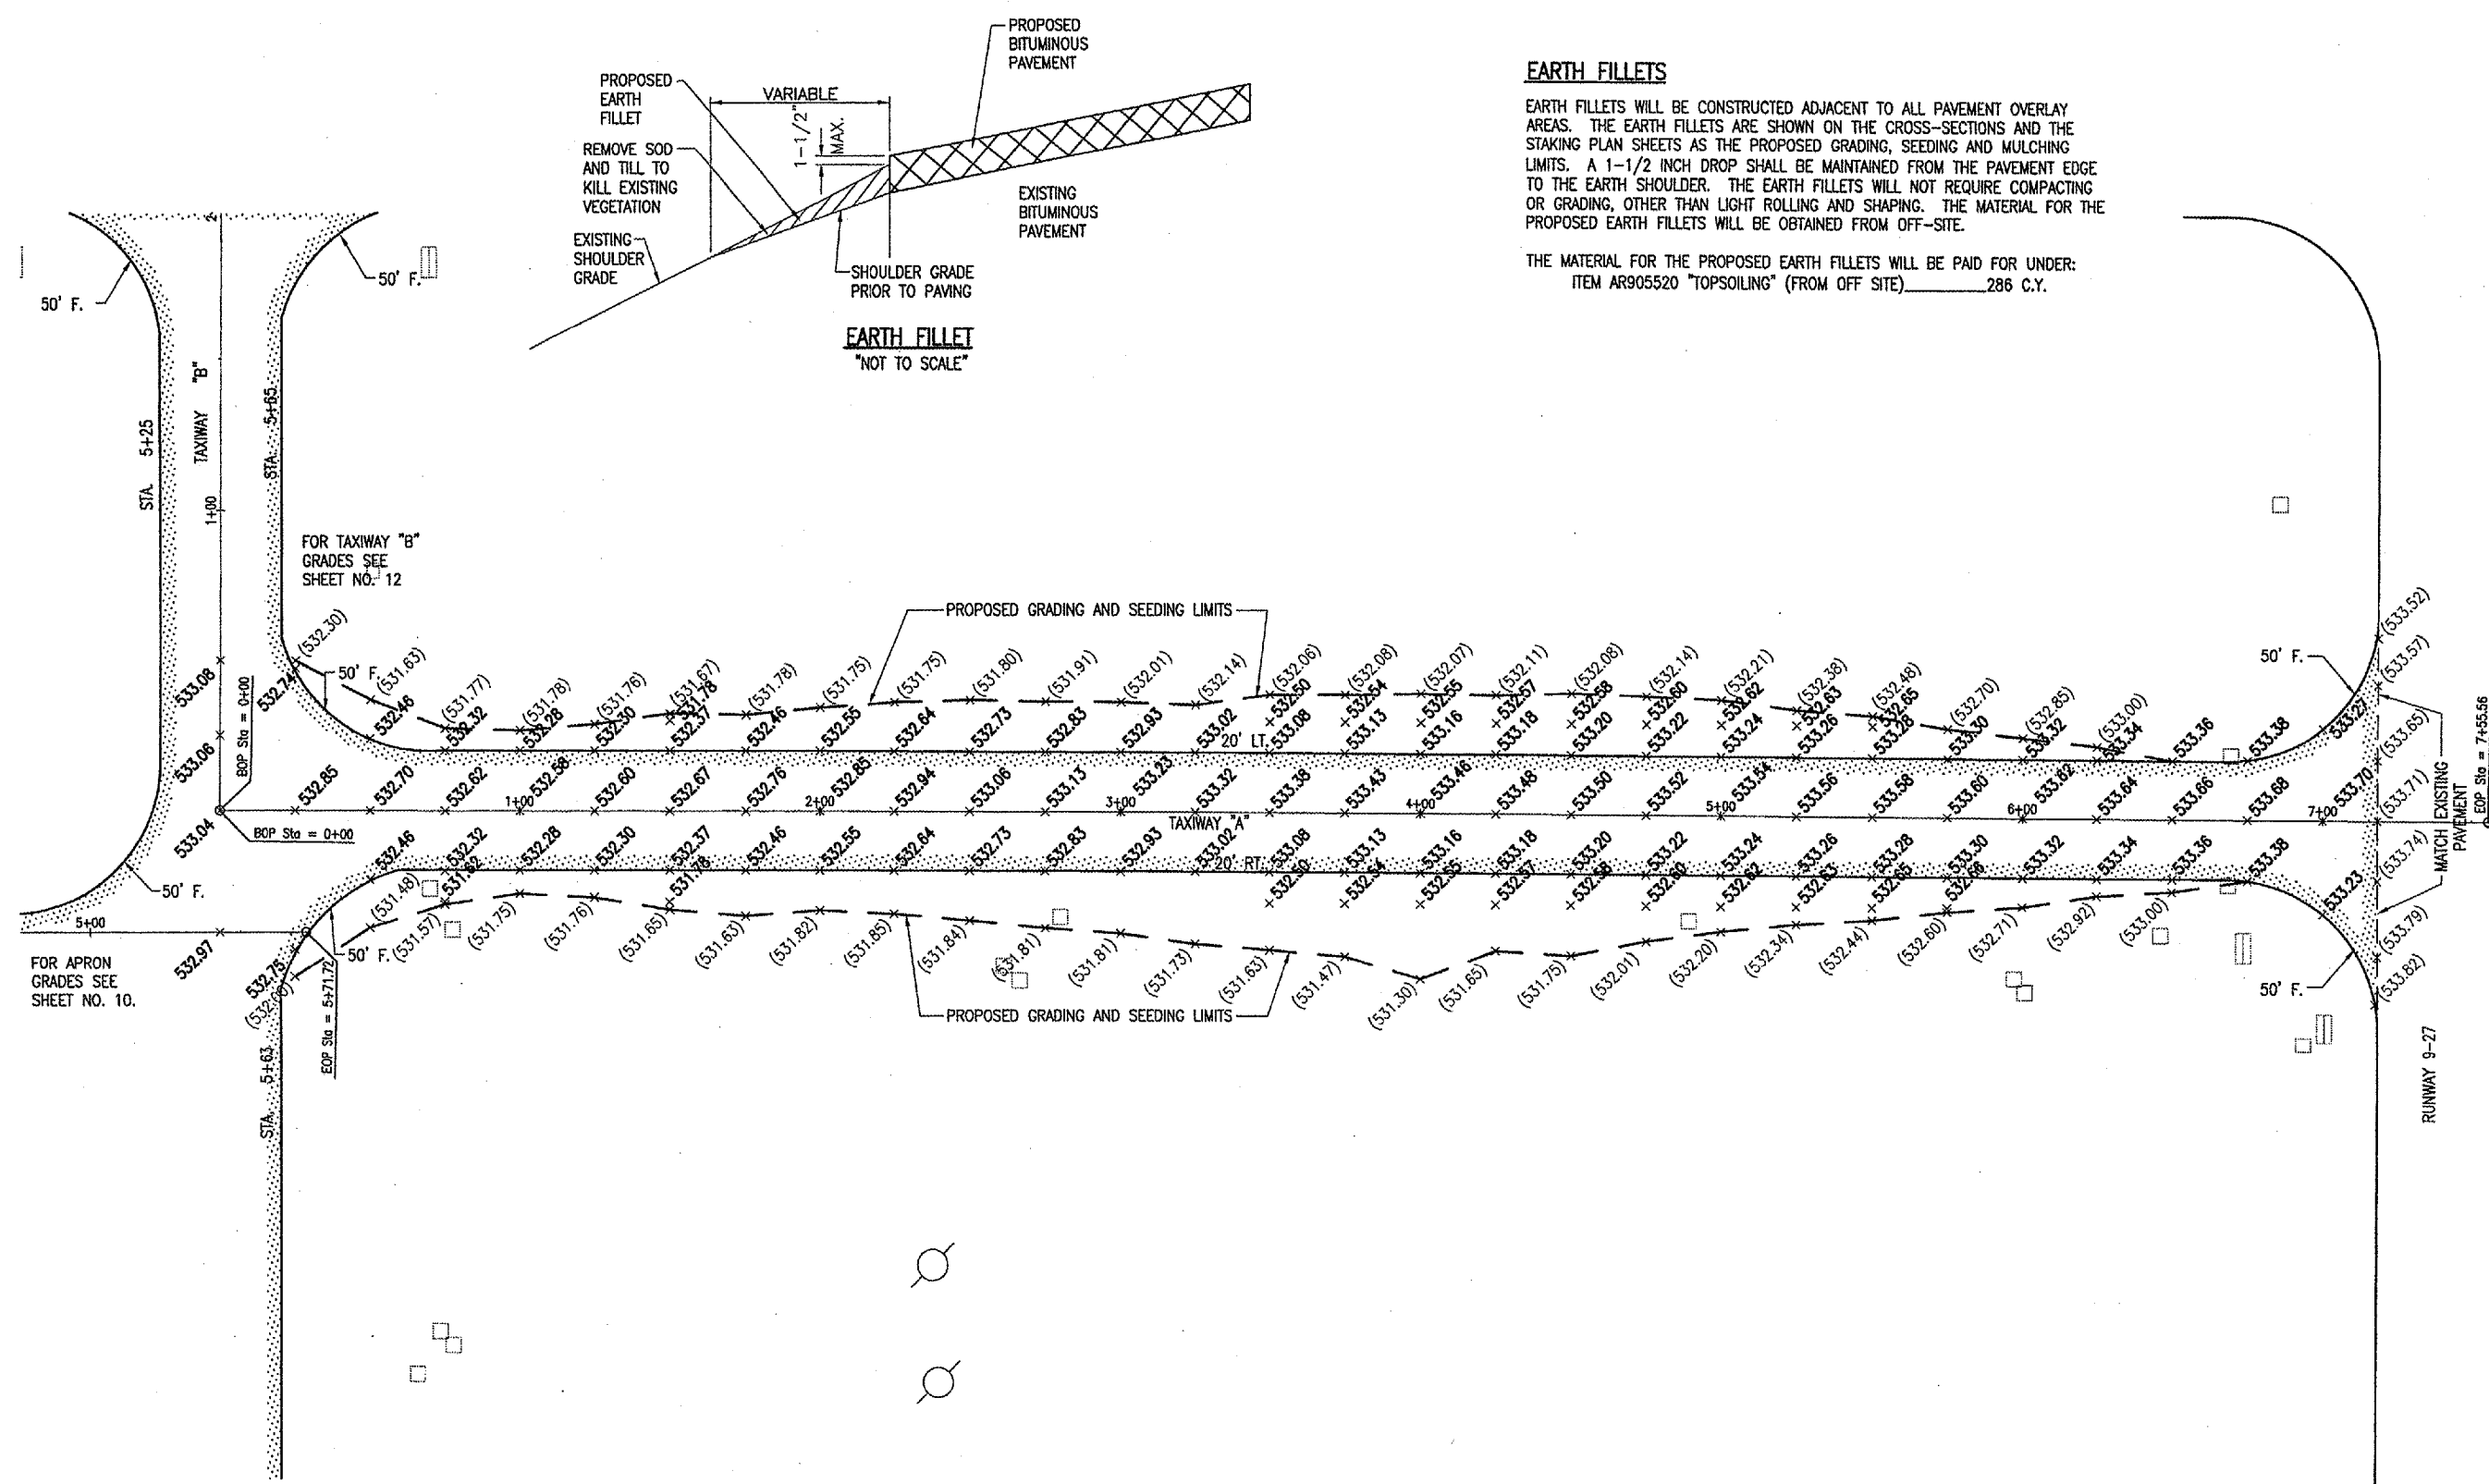


EARTH FILLETS

EARTH FILLETS WILL BE CONSTRUCTED ADJACENT TO ALL PAVEMENT OVERLAY AREAS. THE EARTH FILLETS ARE SHOWN ON THE CROSS-SECTIONS AND THE STAKING PLAN SHEETS AS THE PROPOSED GRADING, SEEDING AND MULCHING LIMITS. A 1-1/2 INCH DROP SHALL BE MAINTAINED FROM THE PAVEMENT EDGE TO THE EARTH SHOULDER. THE EARTH FILLETS WILL NOT REQUIRE COMPACTING OR GRADING, OTHER THAN LIGHT ROLLING AND SHAPING. THE MATERIAL FOR THE PROPOSED EARTH FILLETS WILL BE OBTAINED FROM OFF-SITE.

THE MATERIAL FOR THE PROPOSED EARTH FILLETS WILL BE PAID FOR UNDER:
 ITEM AR905520 "TOPSOILING" (FROM OFF SITE) 286 C.Y.

LEGEND

- EXISTING IMPROVEMENTS
- PROPOSED IMPROVEMENTS
- PROPOSED SEEDING AND MULCHING LIMITS
- 530.79 EXISTING GRADE
- 530.79 PROPOSED GRADE

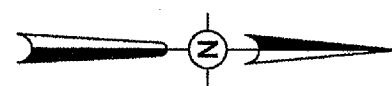

HALF SIZE SCALE: 1" = 60'
 FULL SIZE SCALE: 1" = 30'

DATE	REVISION	BY

VANDALIA MUNICIPAL AIRPORT
 VANDALIA, ILLINOIS
 I.L. PROJ.: VA-3432 A.I.P. PROJ.: 3-17-0102-BB

NO. Project No. 830-05APND-0800	DATE 03/23/05
Drawn R-191STK.DWG	BY BKB
Scale 1" = 30'	DATE 03/23/05
DATE 03/23/05	REVIEWED CAH
	BY BKB
	DATE 03/23/05
	BY CAH
	DATE xv/xx/xx



APRON AND TAXIWAYS
 RECONSTRUCTION
 PROPOSED
 TAXIWAY "A"
 STAKING PLAN