


JUL 13, 2005 10:15 AM BAK  
 I:\AIRPORTS\VANDALIA\830-05APN\AIRPORT SHEETS\R-315XS-APN.DWG - STA. 0+00 TO STA. 0+25

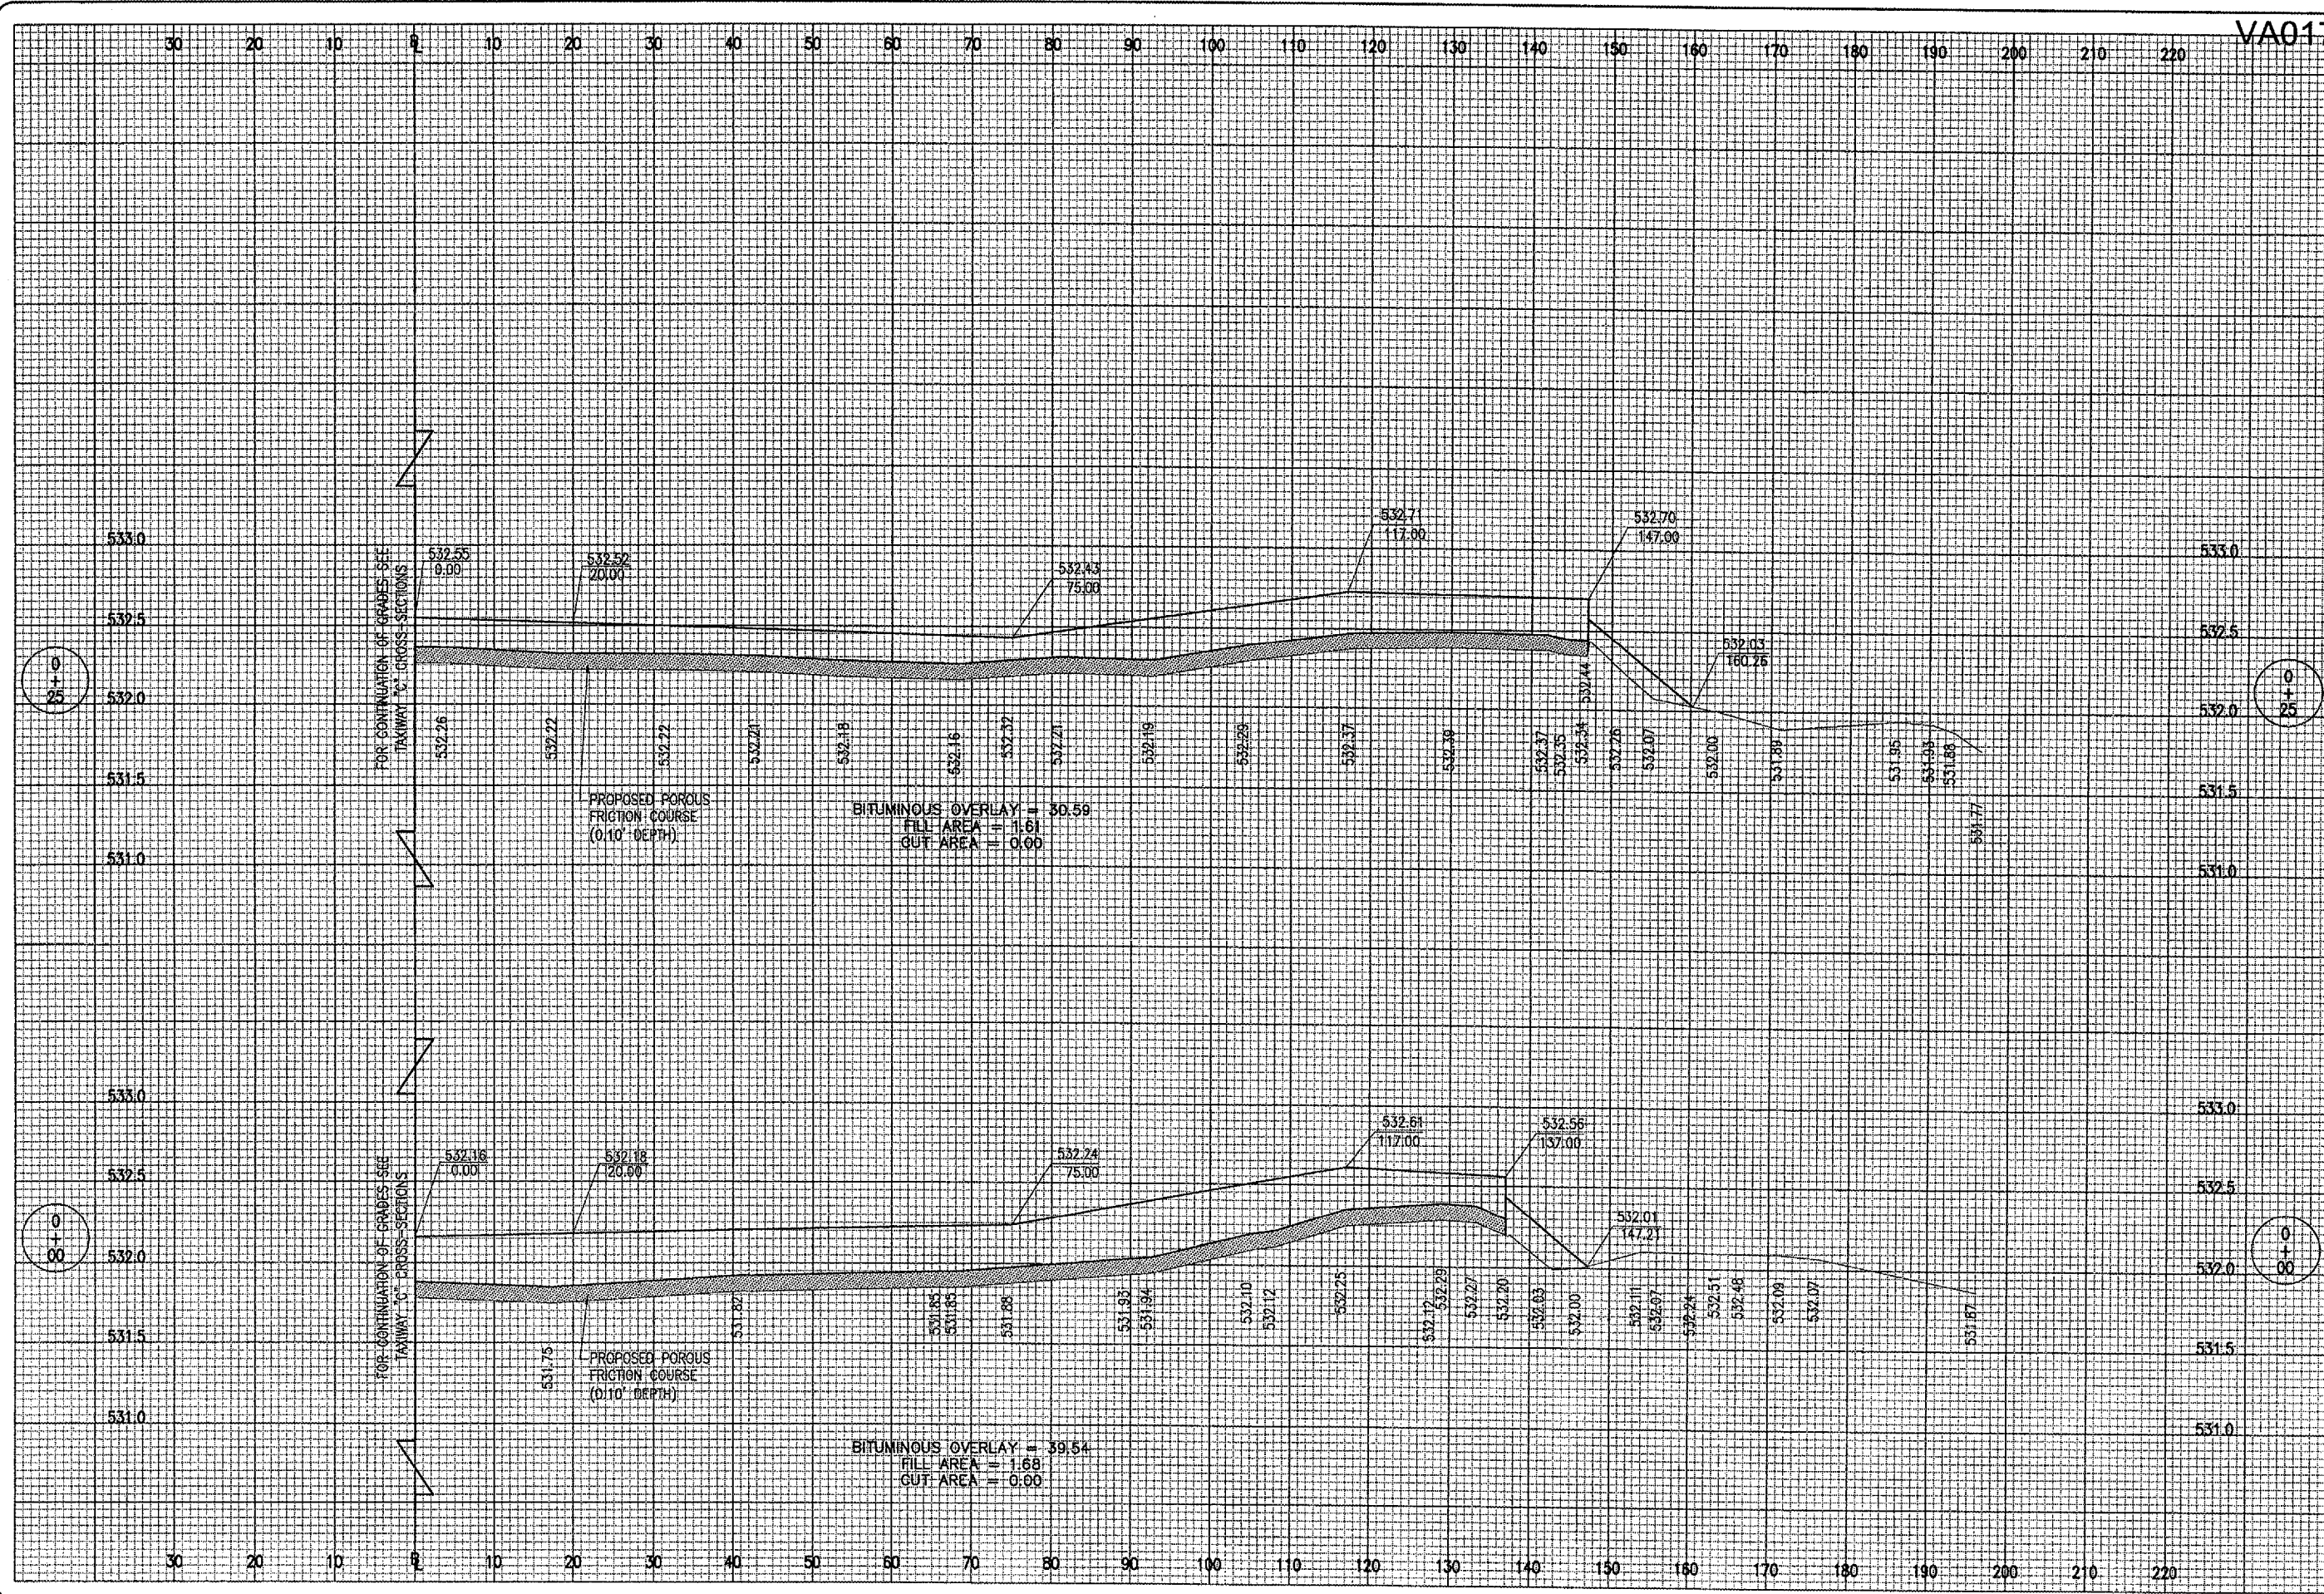

VA017

DATE	REVISION	BY

VANDALIA MUNICIPAL AIRPORT  
 VANDALIA, ILLINOIS

IL PROJ.: VLA-3432 A.I.P. PROJ.: 3-17-0102-B8

FILED PROJECT NO.	DATE	REVIEWED
830-05APND-0800	4/18/05	CAH
R-315XS-APN.DWG	4/18/05	BAK
LAYOUT	4/18/05	BKB

Scale: H. 1" = 10' V. 1" = 0.5'



APRON AND TAXIWAYS  
 RECONSTRUCTION

PROPOSED CROSS-SECTIONS  
 FOR APRON  
 STA. 0+00 TO STA. 0+25