


JUL 13 2005 10:15 AM BAK
 I:\AIRPORTS\VANDALIA\B30-05APN\AIRPORT_SHEETS\R-316XS-APN.DWG - STA. 0+50 TO STA. 0+75

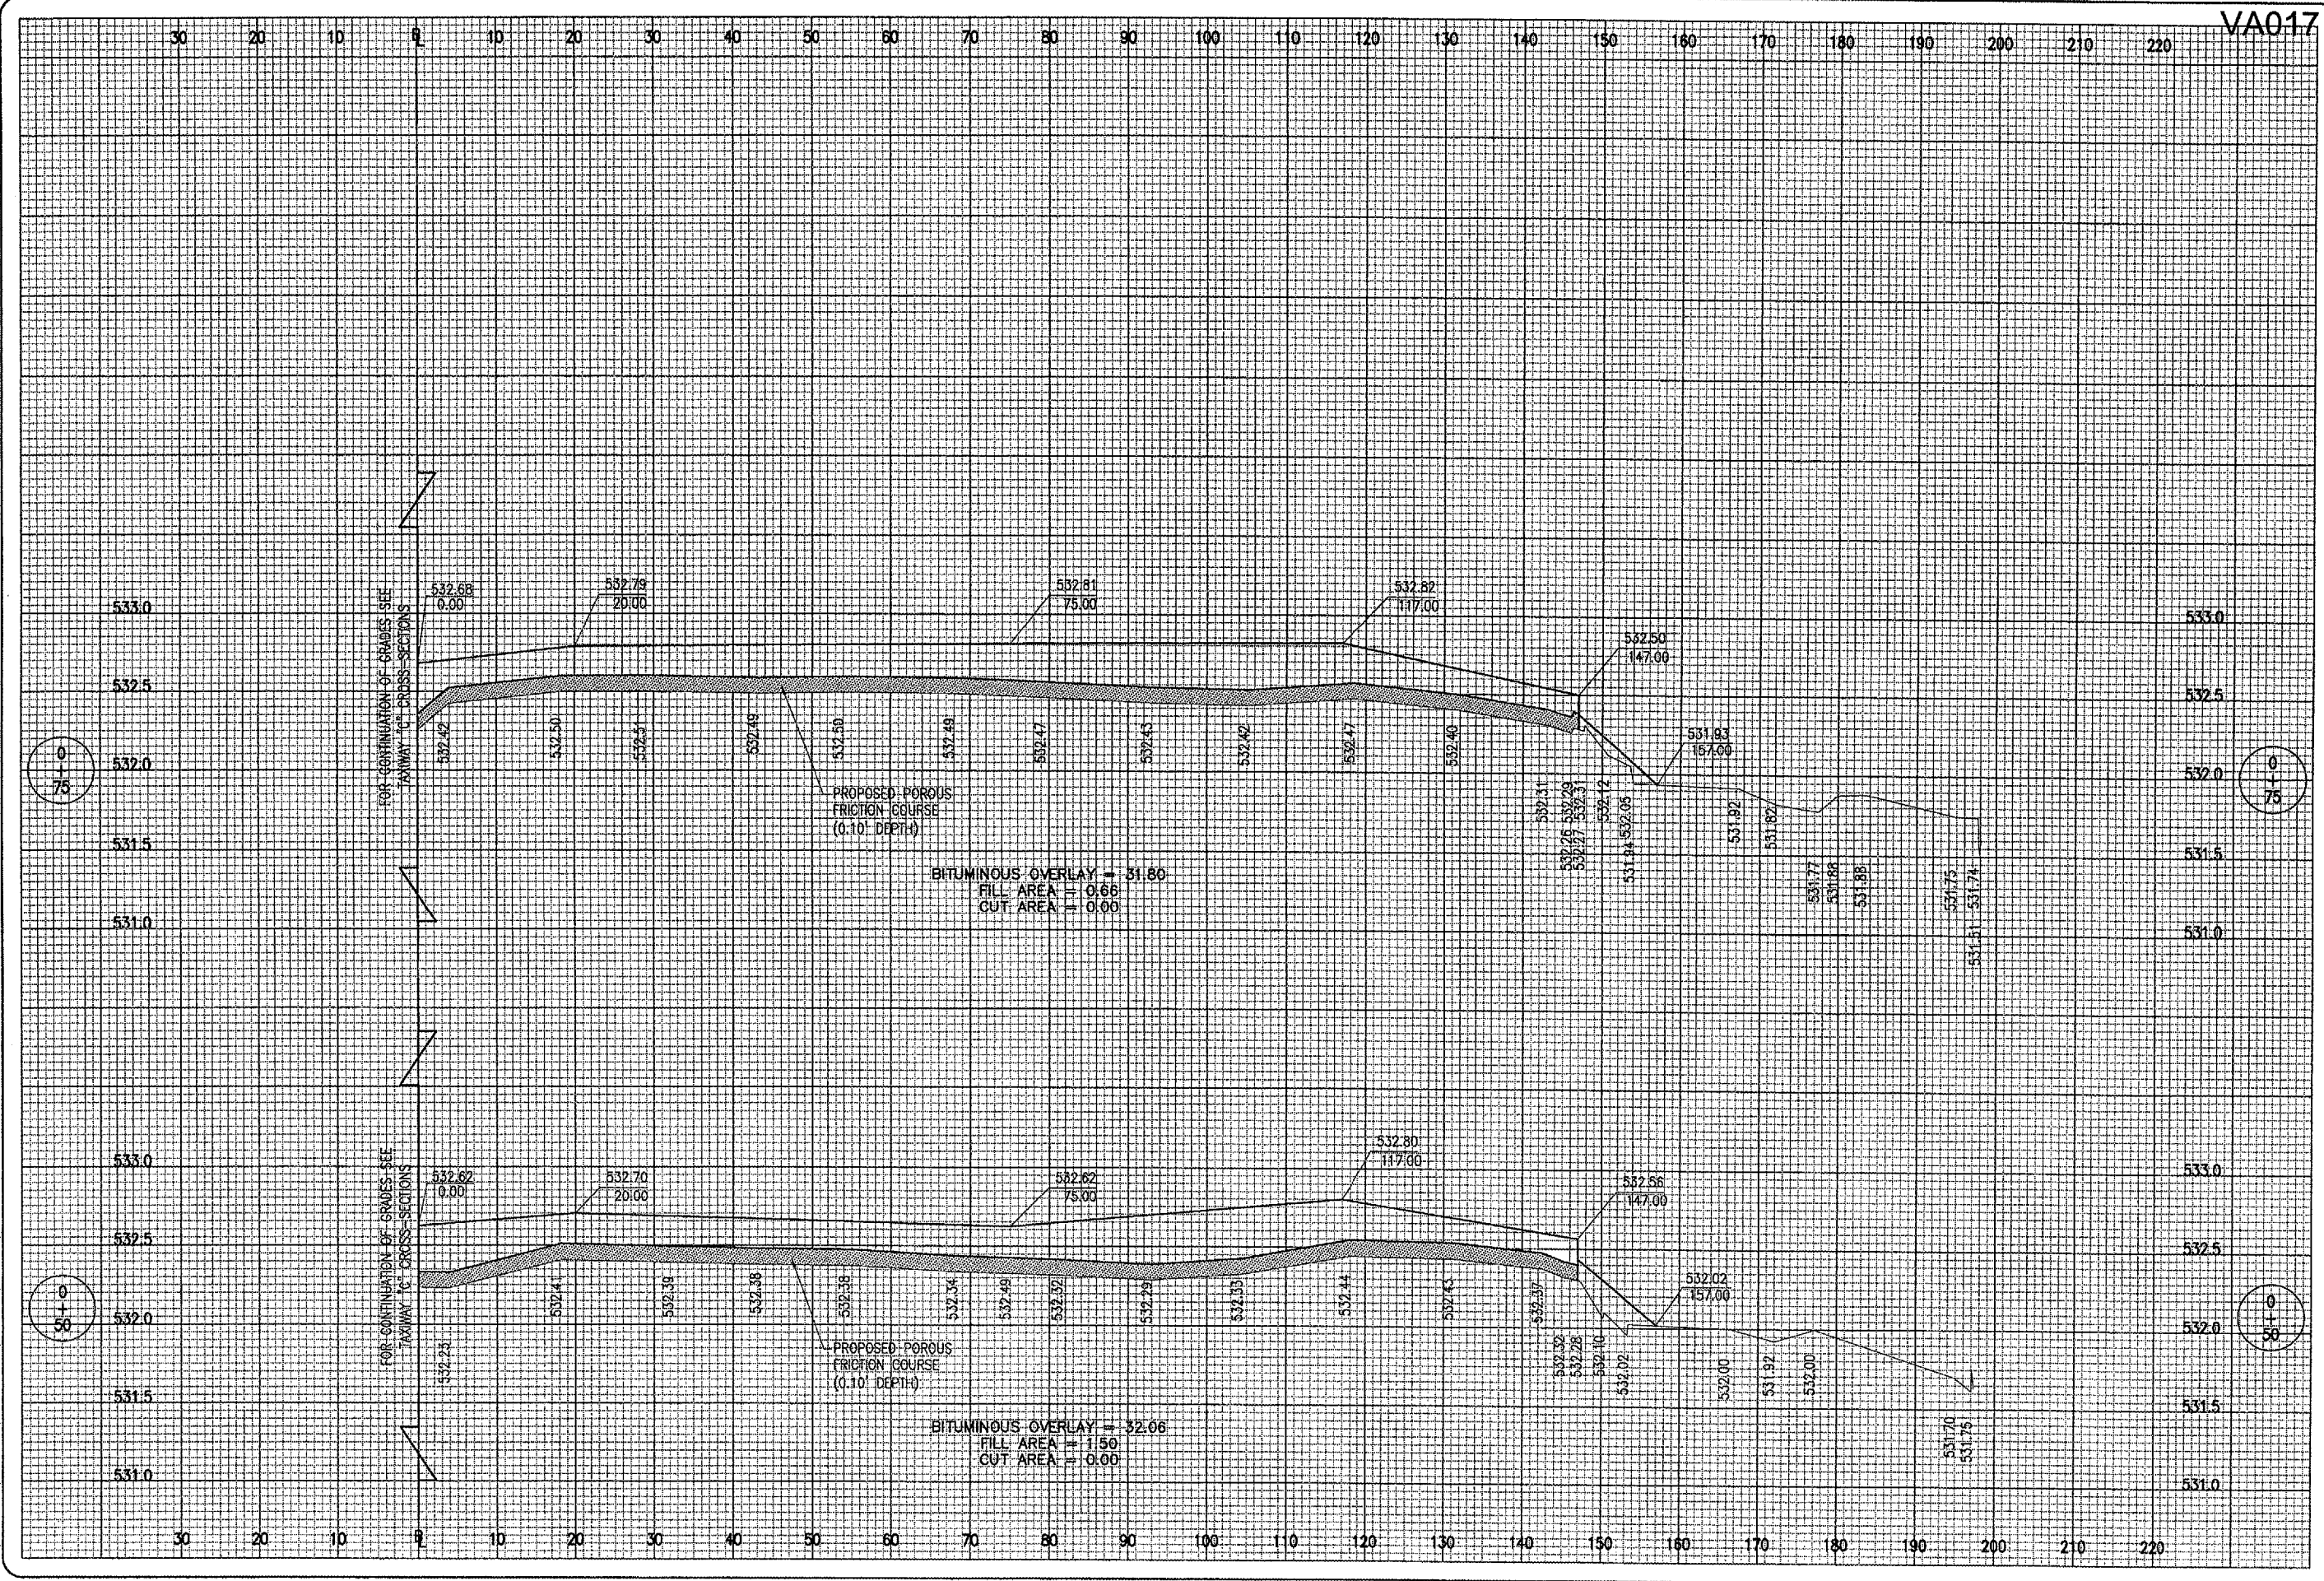

VA017

DATE	REVISION	BY

VANDALIA MUNICIPAL AIRPORT
 VANDALIA, ILLINOIS

IL PROJ.: VLA-3432 A.I.P. PROJ.: 3-17-0102-B8

HEI Project No. 830-05APND-0800	FILENAME: R-316XS-APN.DWG	DATE: 4/18/05
Scale: H. 1" = 10' V. 1" = 0.5'	Scale: 4/18/05	
LAYOUT	BKB	4/18/05
DRAWN	BAK	4/18/05
REVIEWED	CAH	05/12/05



APRON AND TAXIWAYS RECONSTRUCTION
 PROPOSED CROSS-SECTIONS FOR APRON
 STA. 0+50 TO STA. 0+75