


VA017

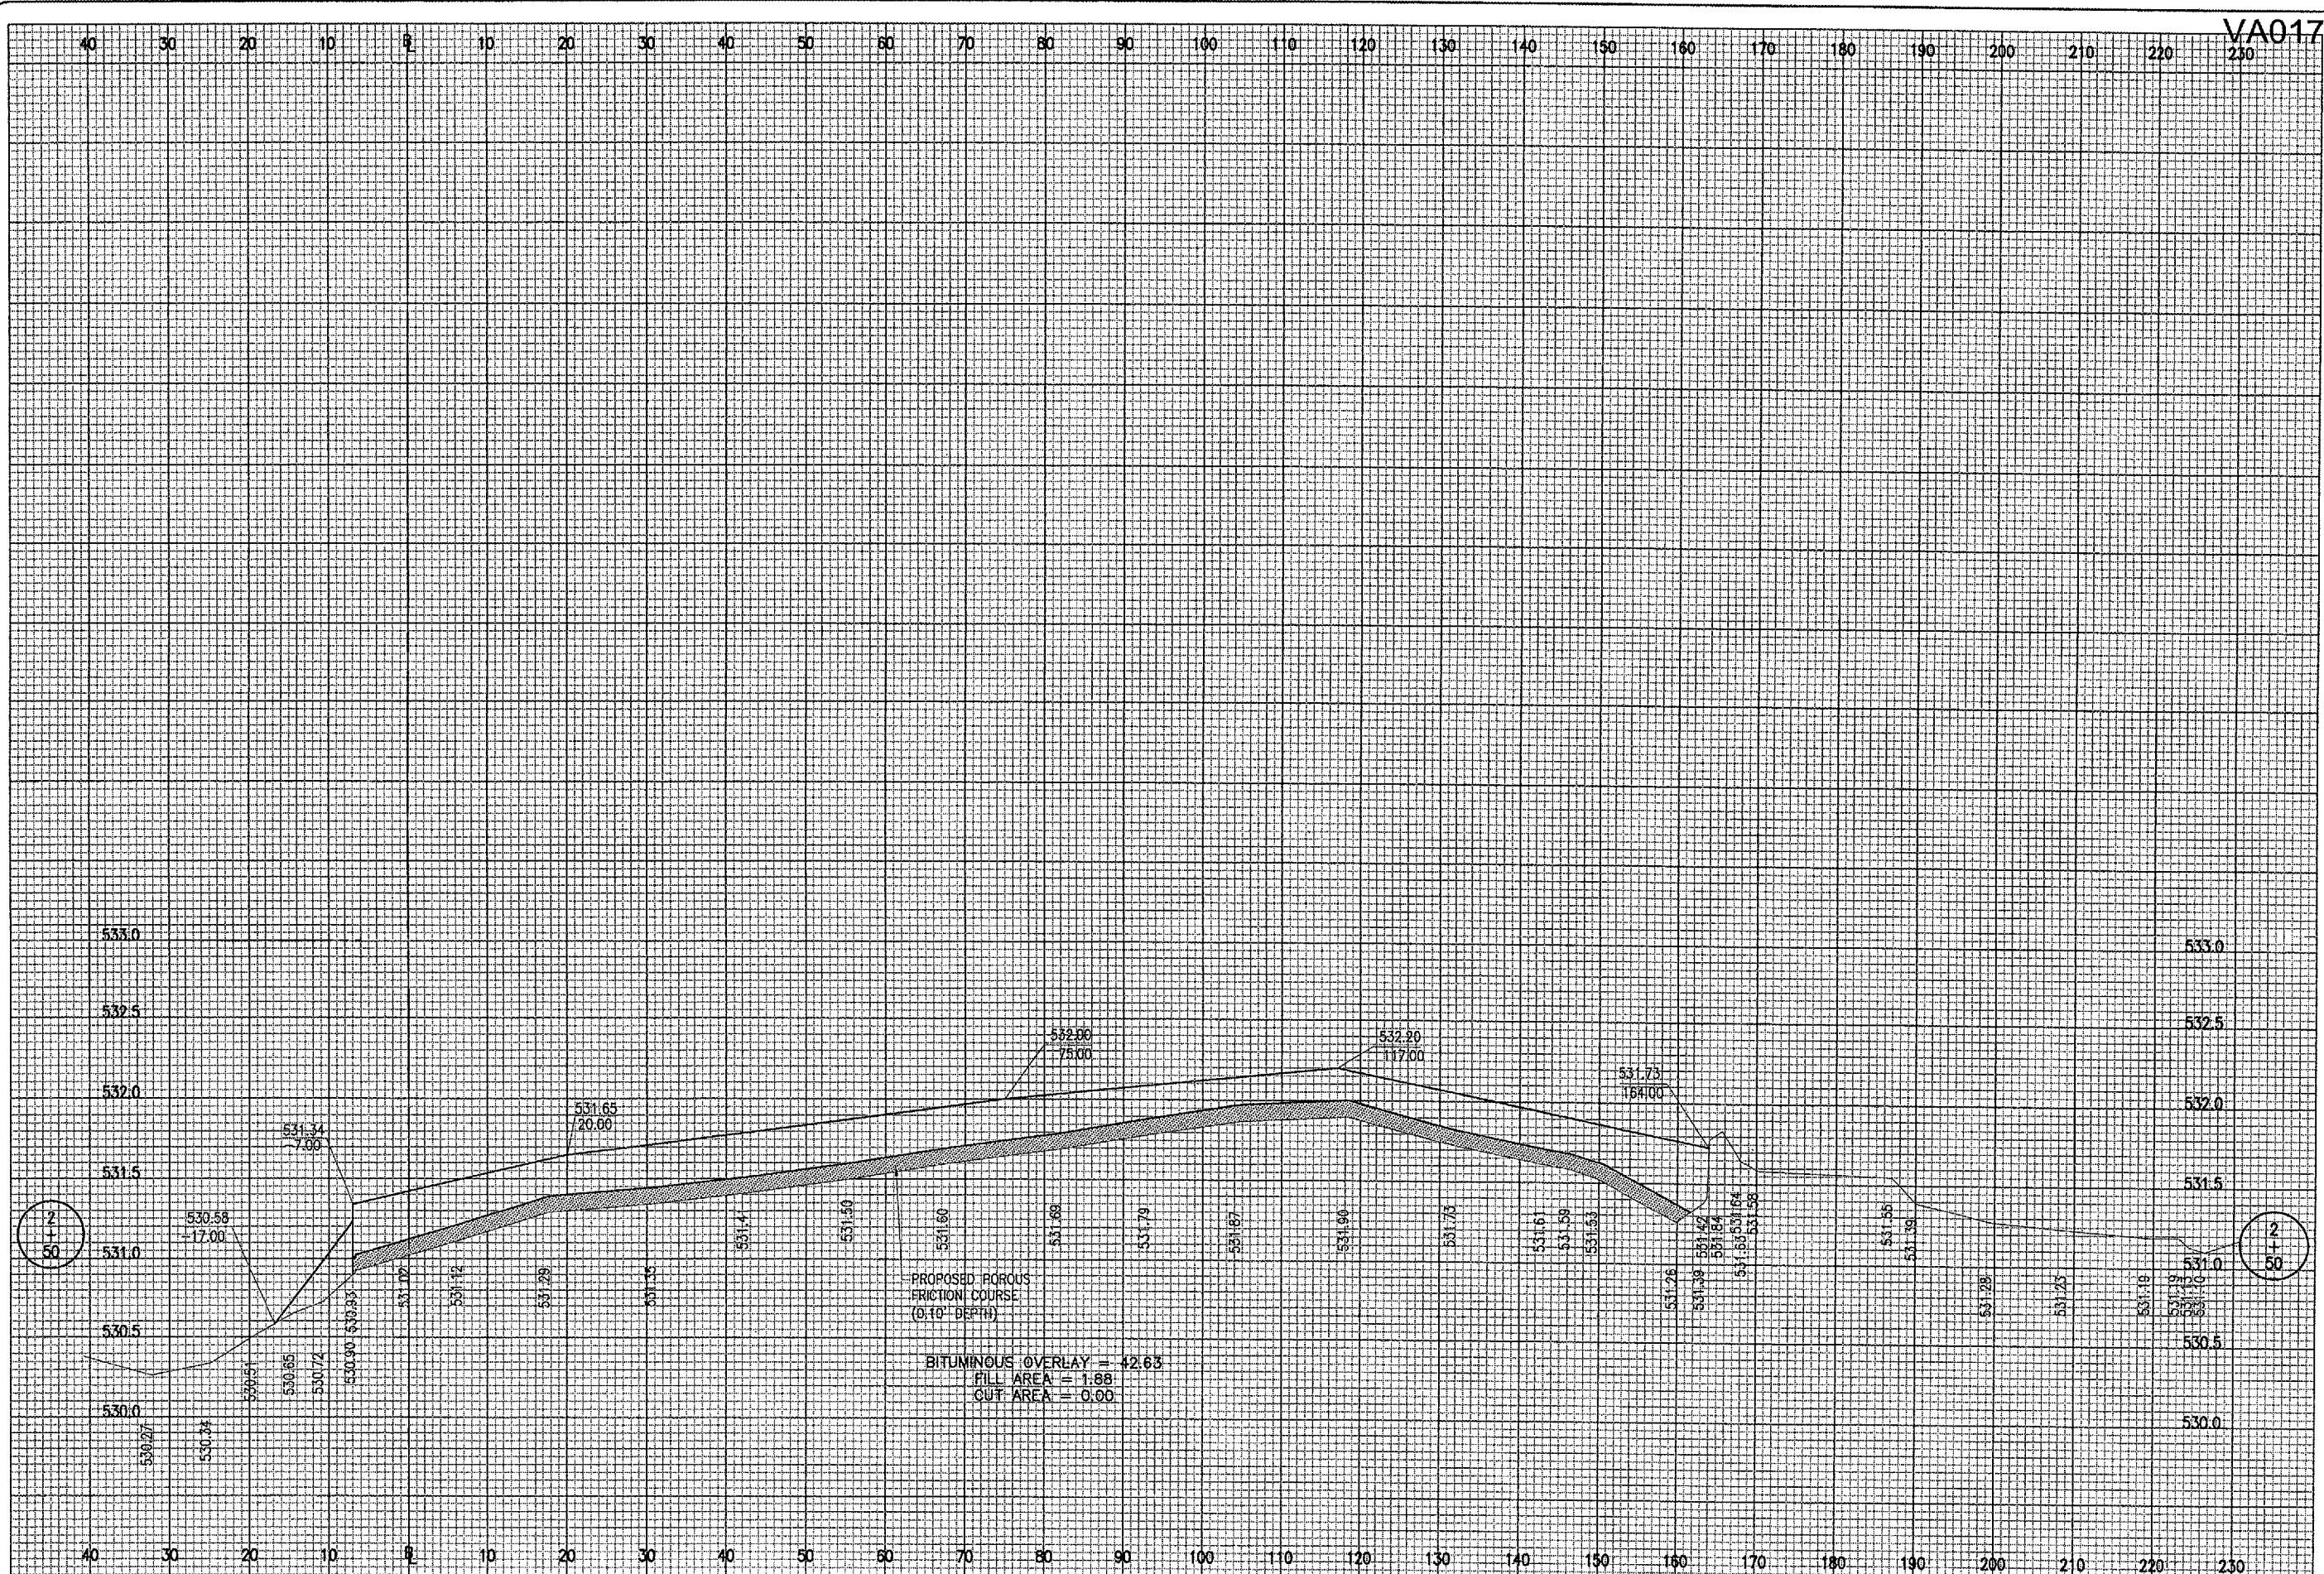

DATE		REVISION	

VANDALIA MUNICIPAL AIRPORT
 VANDALIA, ILLINOIS

IL. PROJ.: VLA-3432 A.I.P. PROJ.: 3-17-0102-B8

REL. Project No. 830-05APND-0800
 Drawing R-32DXS-APN.DWG
 Scale H. 1" = 10' V. 1" = 0.5'
 Date 4/19/05

LAYOUT	BKB	4/19/05
DRAWN	BAK	4/19/05
REVIEWED	CAH	05/12/05

HANSON
 Hanson Professional Services Inc.
 1525 South Sixth Street
 Springfield, Illinois 62703-2886
 Offices Nationwide

APRON AND TAXIWAYS
 RECONSTRUCTION
 PROPOSED CROSS-SECTIONS
 FOR APRON
 STA. 2+50

21
 21 of 41 sheets