


JUL 13, 2005 10:22 AM BK
 I:\AIRPORTS\WANDALIA\B30-05APN\AIRPORT\ SHEETS\R-322XS-APN.DWG - STA. 3+50 TO STA. 3+75

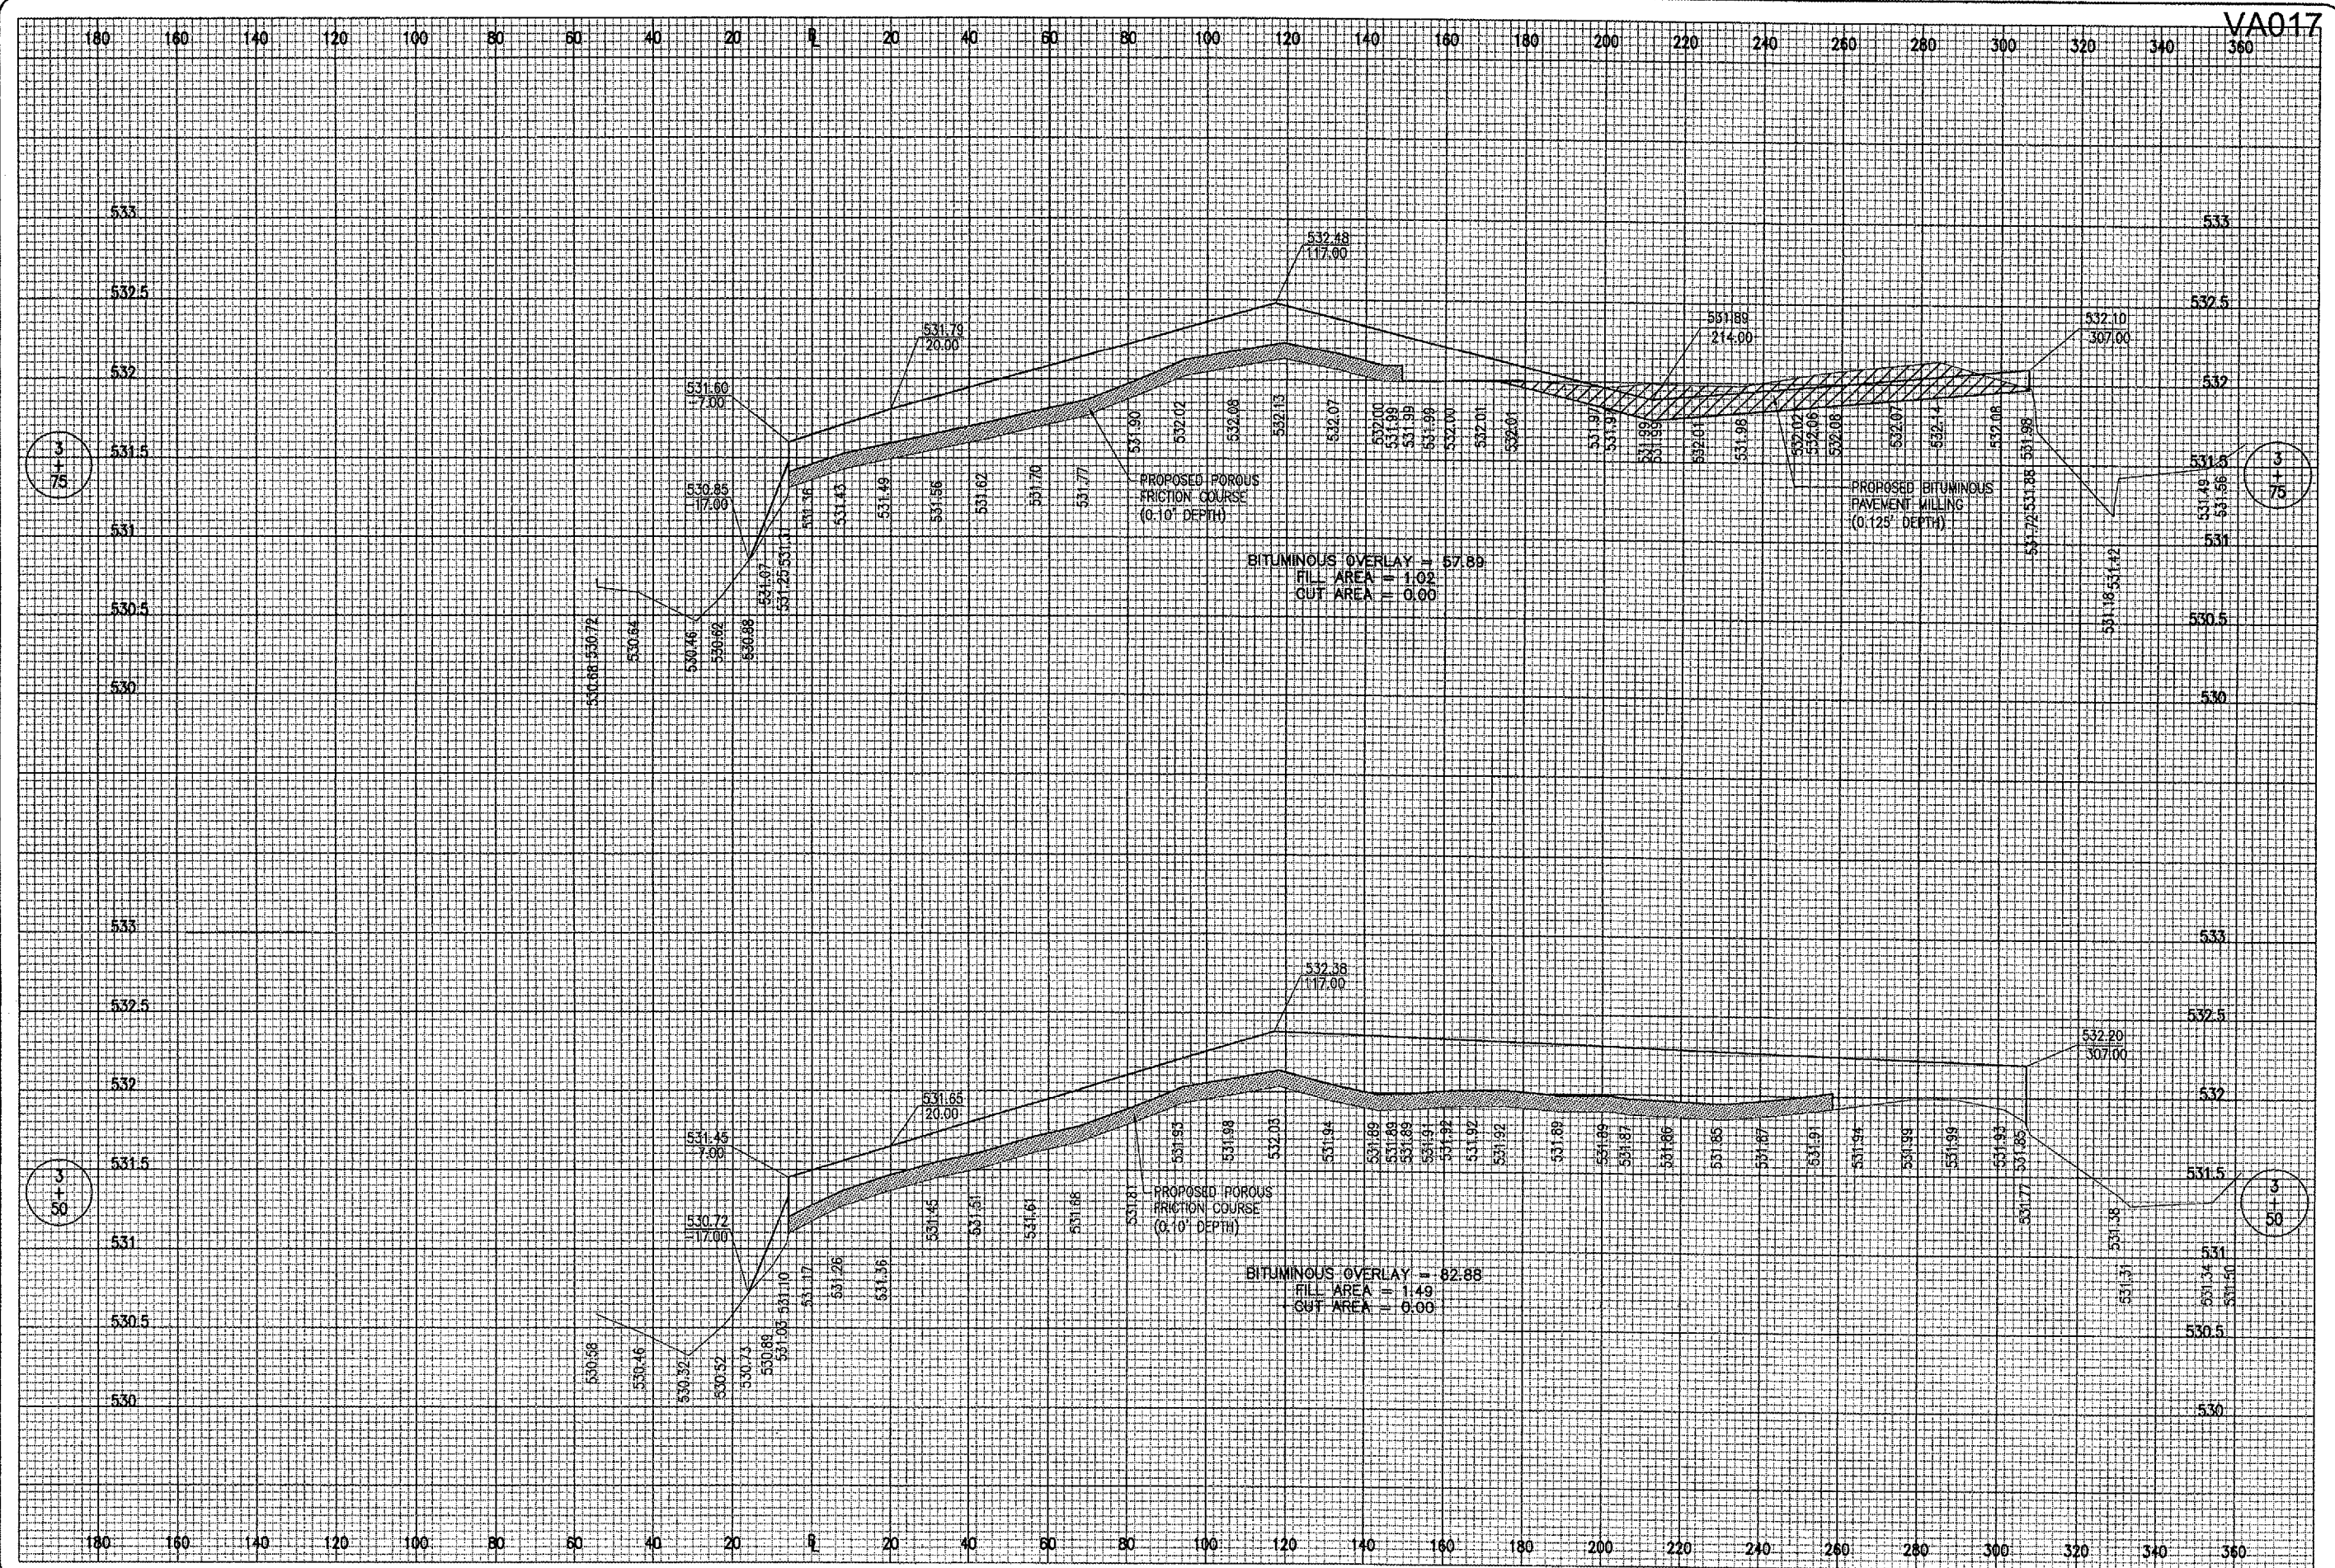

VA017

3
+
75

3
+
50

3
+
50

3
+
75

DATE	REVISION	BY

VANDALIA MUNICIPAL AIRPORT
 VANDALIA, ILLINOIS

IL. PROJ.: VLA-3432 A.I.P. PROJ.: 3-17-0102-88

RE Project No. 830-05APN-0800. Name R-322XS-APN.DWG Scale H. 1" = 20' V. 1" = 0.5' Date 4/20/05	LAYOUT DRAWN BKB REVIEWED CAH	4/20/05 4/20/05 05/16/05
---	-------------------------------------	--------------------------------

Hanson Professional Services Inc.
 1625 South 83rd Street
 Springfield, Illinois 62703-2988
 Offices Nationwide

APRON AND TAXIWAYS
 RECONSTRUCTION
 PROPOSED CROSS-SECTIONS
 FOR APRON
 STA. 3+50 TO STA. 3+75