


JUL 13, 2005 10:23 AM BAK
 E:\AIRPORTS\VANDALIA\830-05APN\AIRPORT_SHEETS\R-323XS-APN.DWG - STA. 4+00 TO STA. 4+25

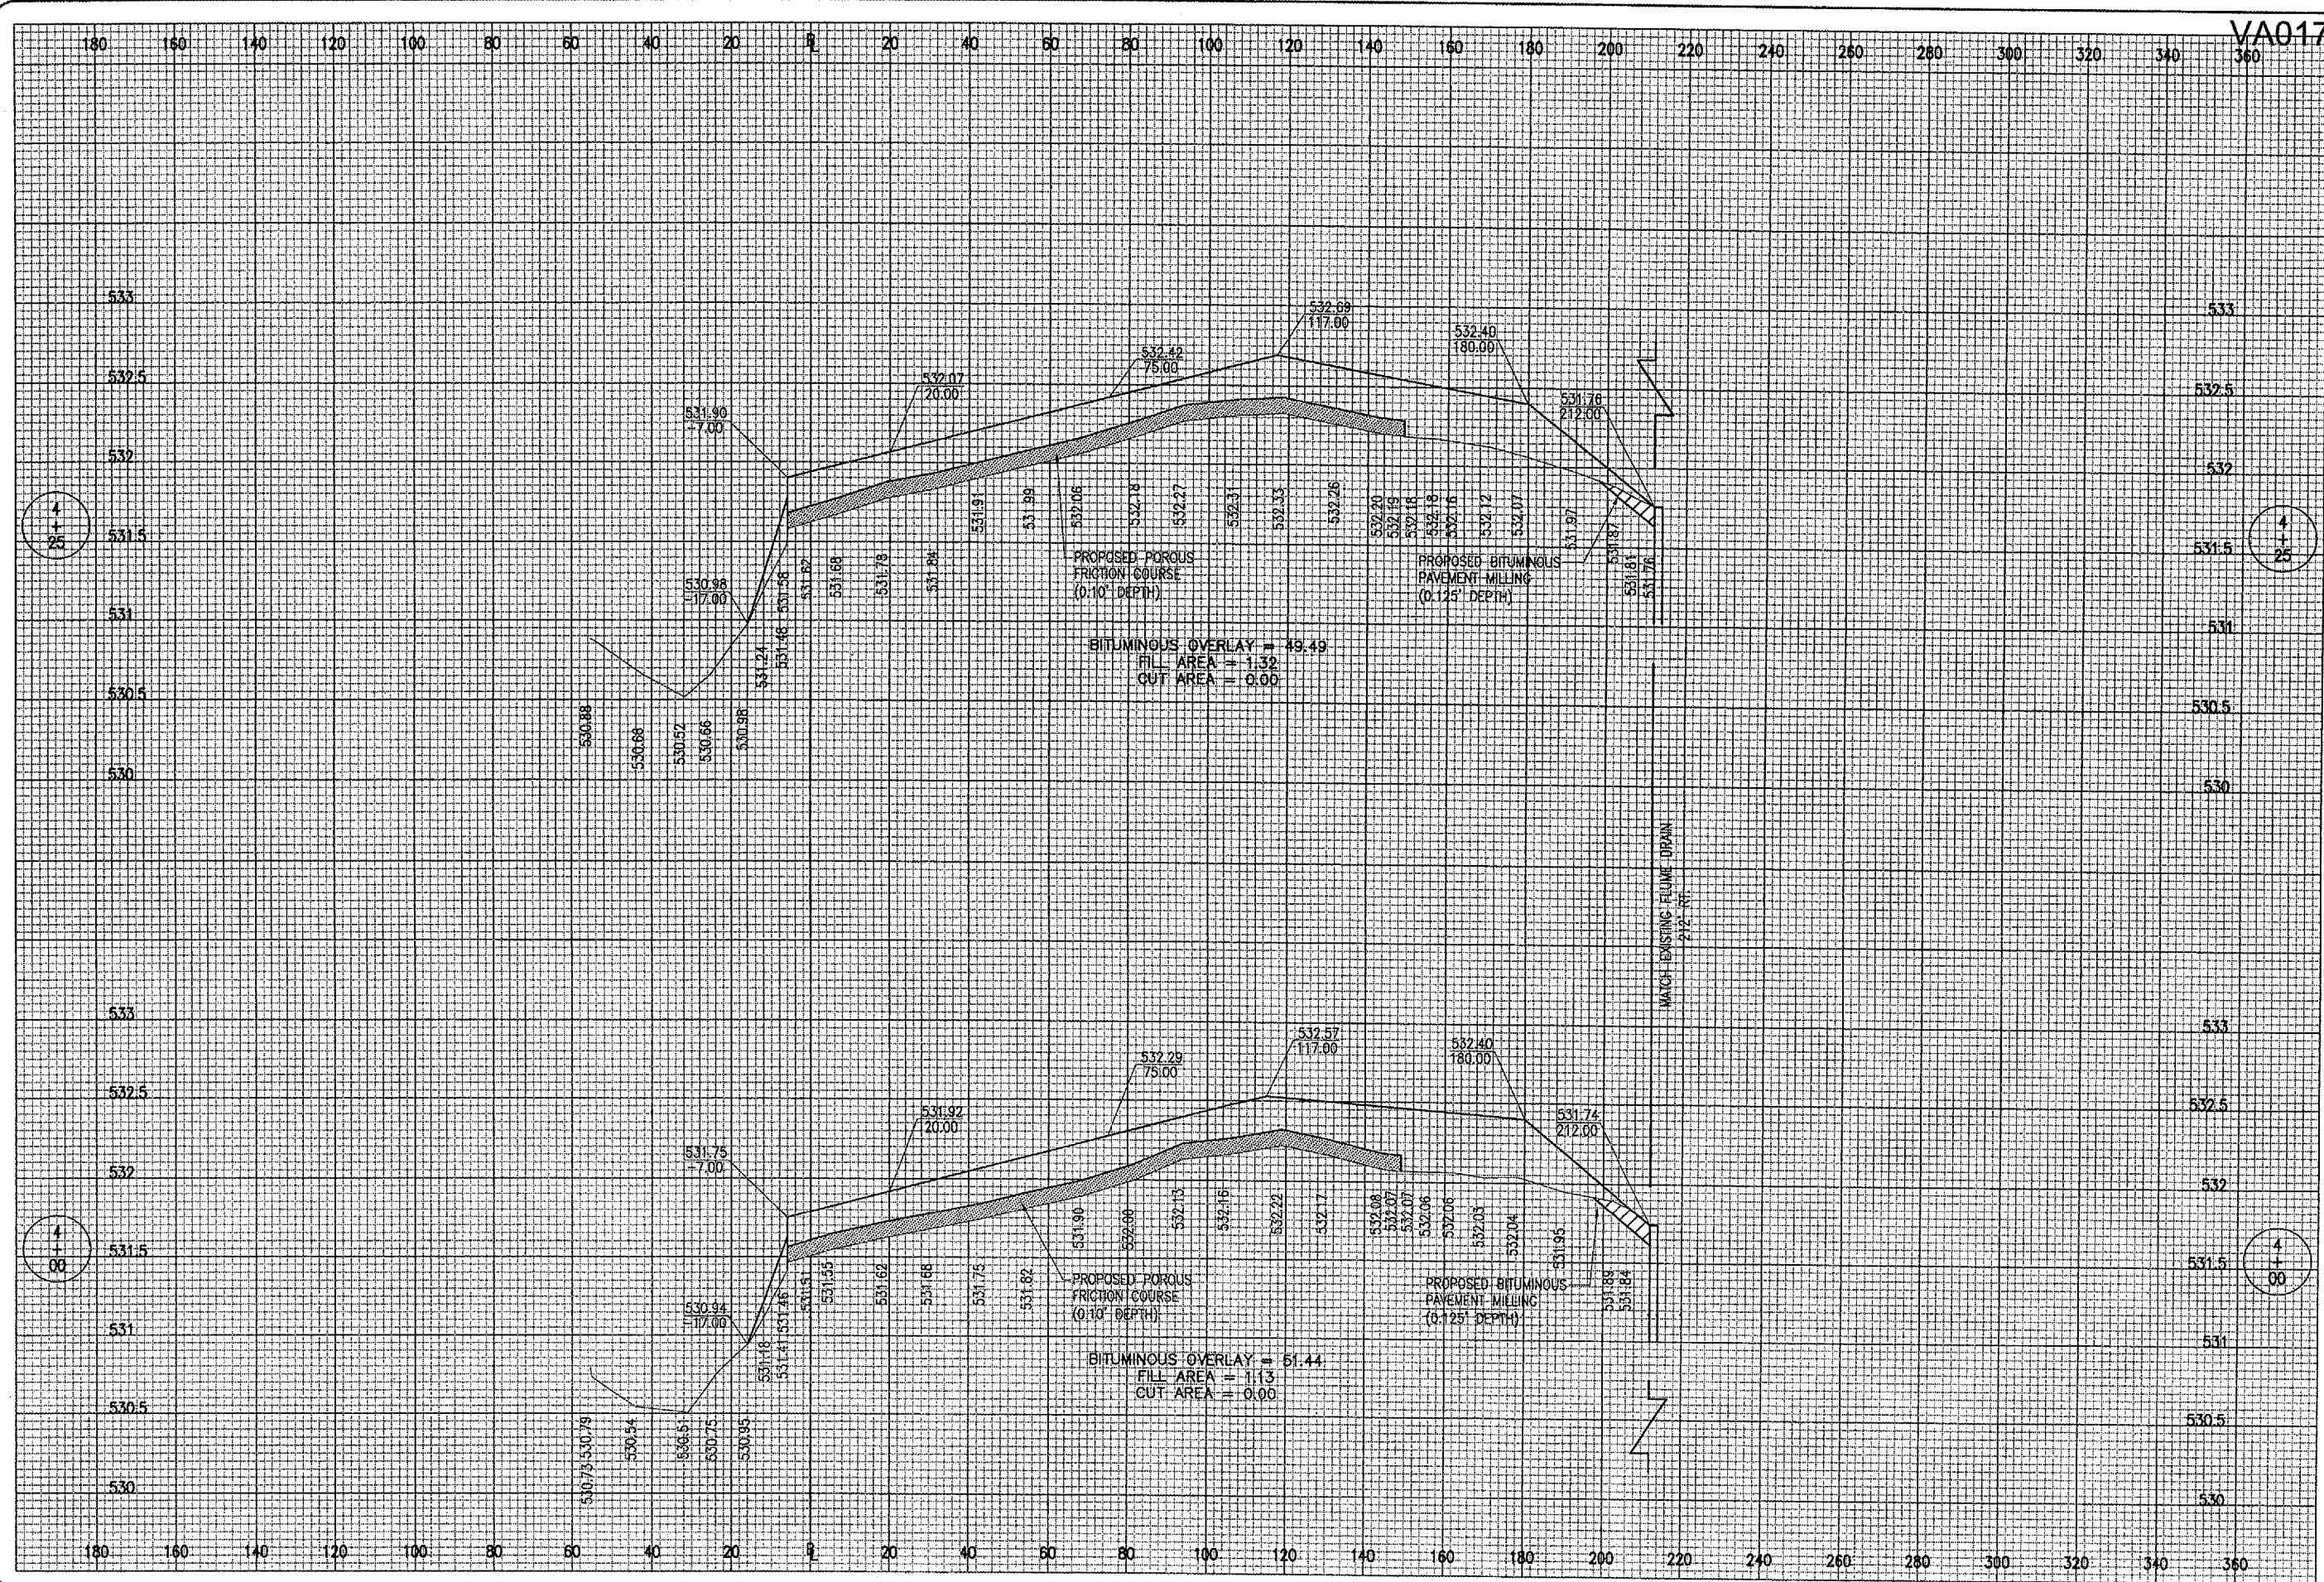

VA017

DATE	REVISION	BY

VANDALIA MUNICIPAL AIRPORT
 VANDALIA, ILLINOIS

IL PROJ.: VA-3432 A.I.P. PROJ.: 3-17-0102-BB

ILL. Project No. 830-05APND-0800 Elevation R-323XS-APN.DWG Scale H. 1" = 20' V. 1" = 0.5' Date 4/21/05	LAYOUT BKB 4/21/05 DRAWN BAK 4/21/05 REVIEWED CAH xx/xx/xx
---	--



APRON AND TAXIWAYS
 RECONSTRUCTION
 PROPOSED CROSS-SECTIONS
 FOR APRON
 STA. 4+00 TO STA. 4+25