


JUL 13, 2005 10:05 AM BAK  
 I:\AIRPORTS\VANDALIA\830-05APN\AIRPORT\SHEETS\R-306XS-A.DWG - STA. 4+25 TO STA. 4+75

VA017

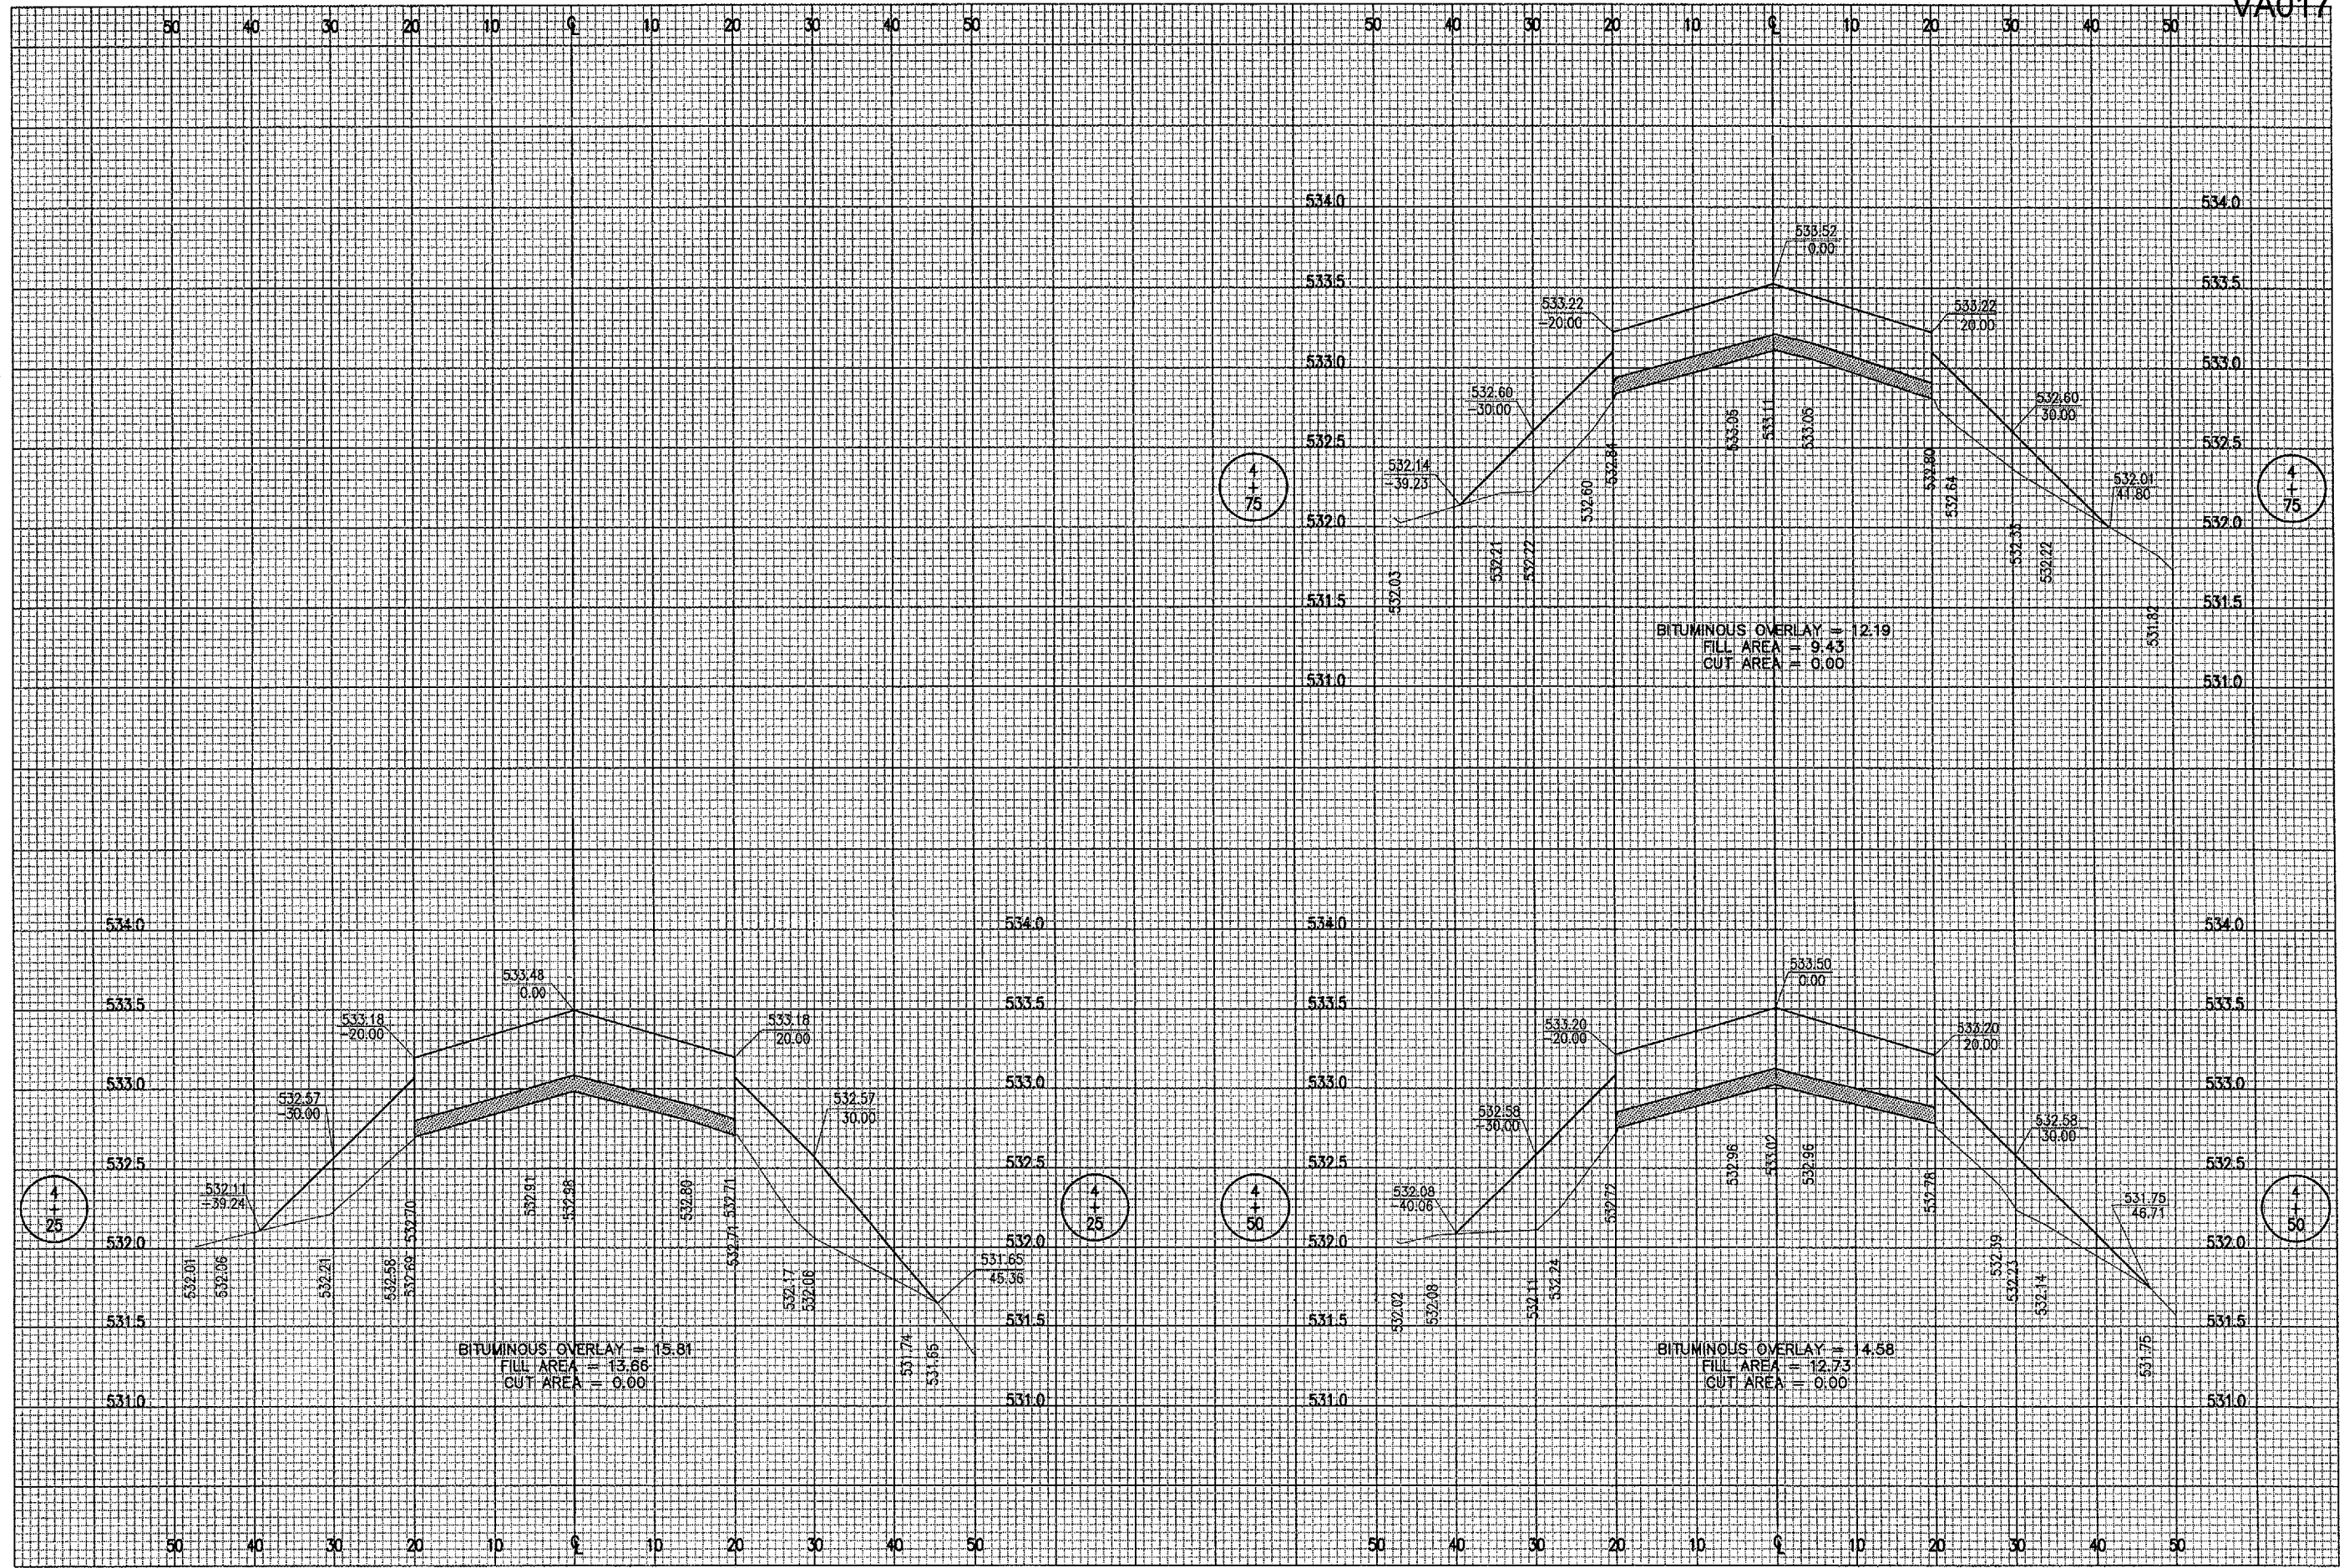

DATE	REVISION	BY

VANDALIA MUNICIPAL AIRPORT  
 VANDALIA, ILLINOIS

IL PROJ.: VJA-3432 A.I.P. PROJ.: 3-17-0102-88

IIT Project No. 830-05APND-0800 File Name: R-306XS-A.DWG Scale: H, 1"=10' V, 1"=0.5' Date: 04/13/05	LAYOUT DRAWN REVIEWED	BKB BAK CAH	04/13/05 04/13/05 05/09/05
--	-----------------------------	-------------------	----------------------------------



Hanson Professional Services Inc.  
 1525 South Sixth Street  
 Springfield, Illinois 62703-2886  
 Offices Nationwide

APRON AND TAXIWAYS  
 RECONSTRUCTION  
 PROPOSED CROSS-SECTIONS  
 FOR TAXIWAY "A"  
 STA. 4+25 TO STA. 4+75