


JUL 13, 2005 10:05 AM BAK
 I:\AIRPORTS\VANDALIA_830-05APN\AIRPORT_SHEETS\R_308XS-ADWG - STA. 6+25 TO STA. 7+18

VA017

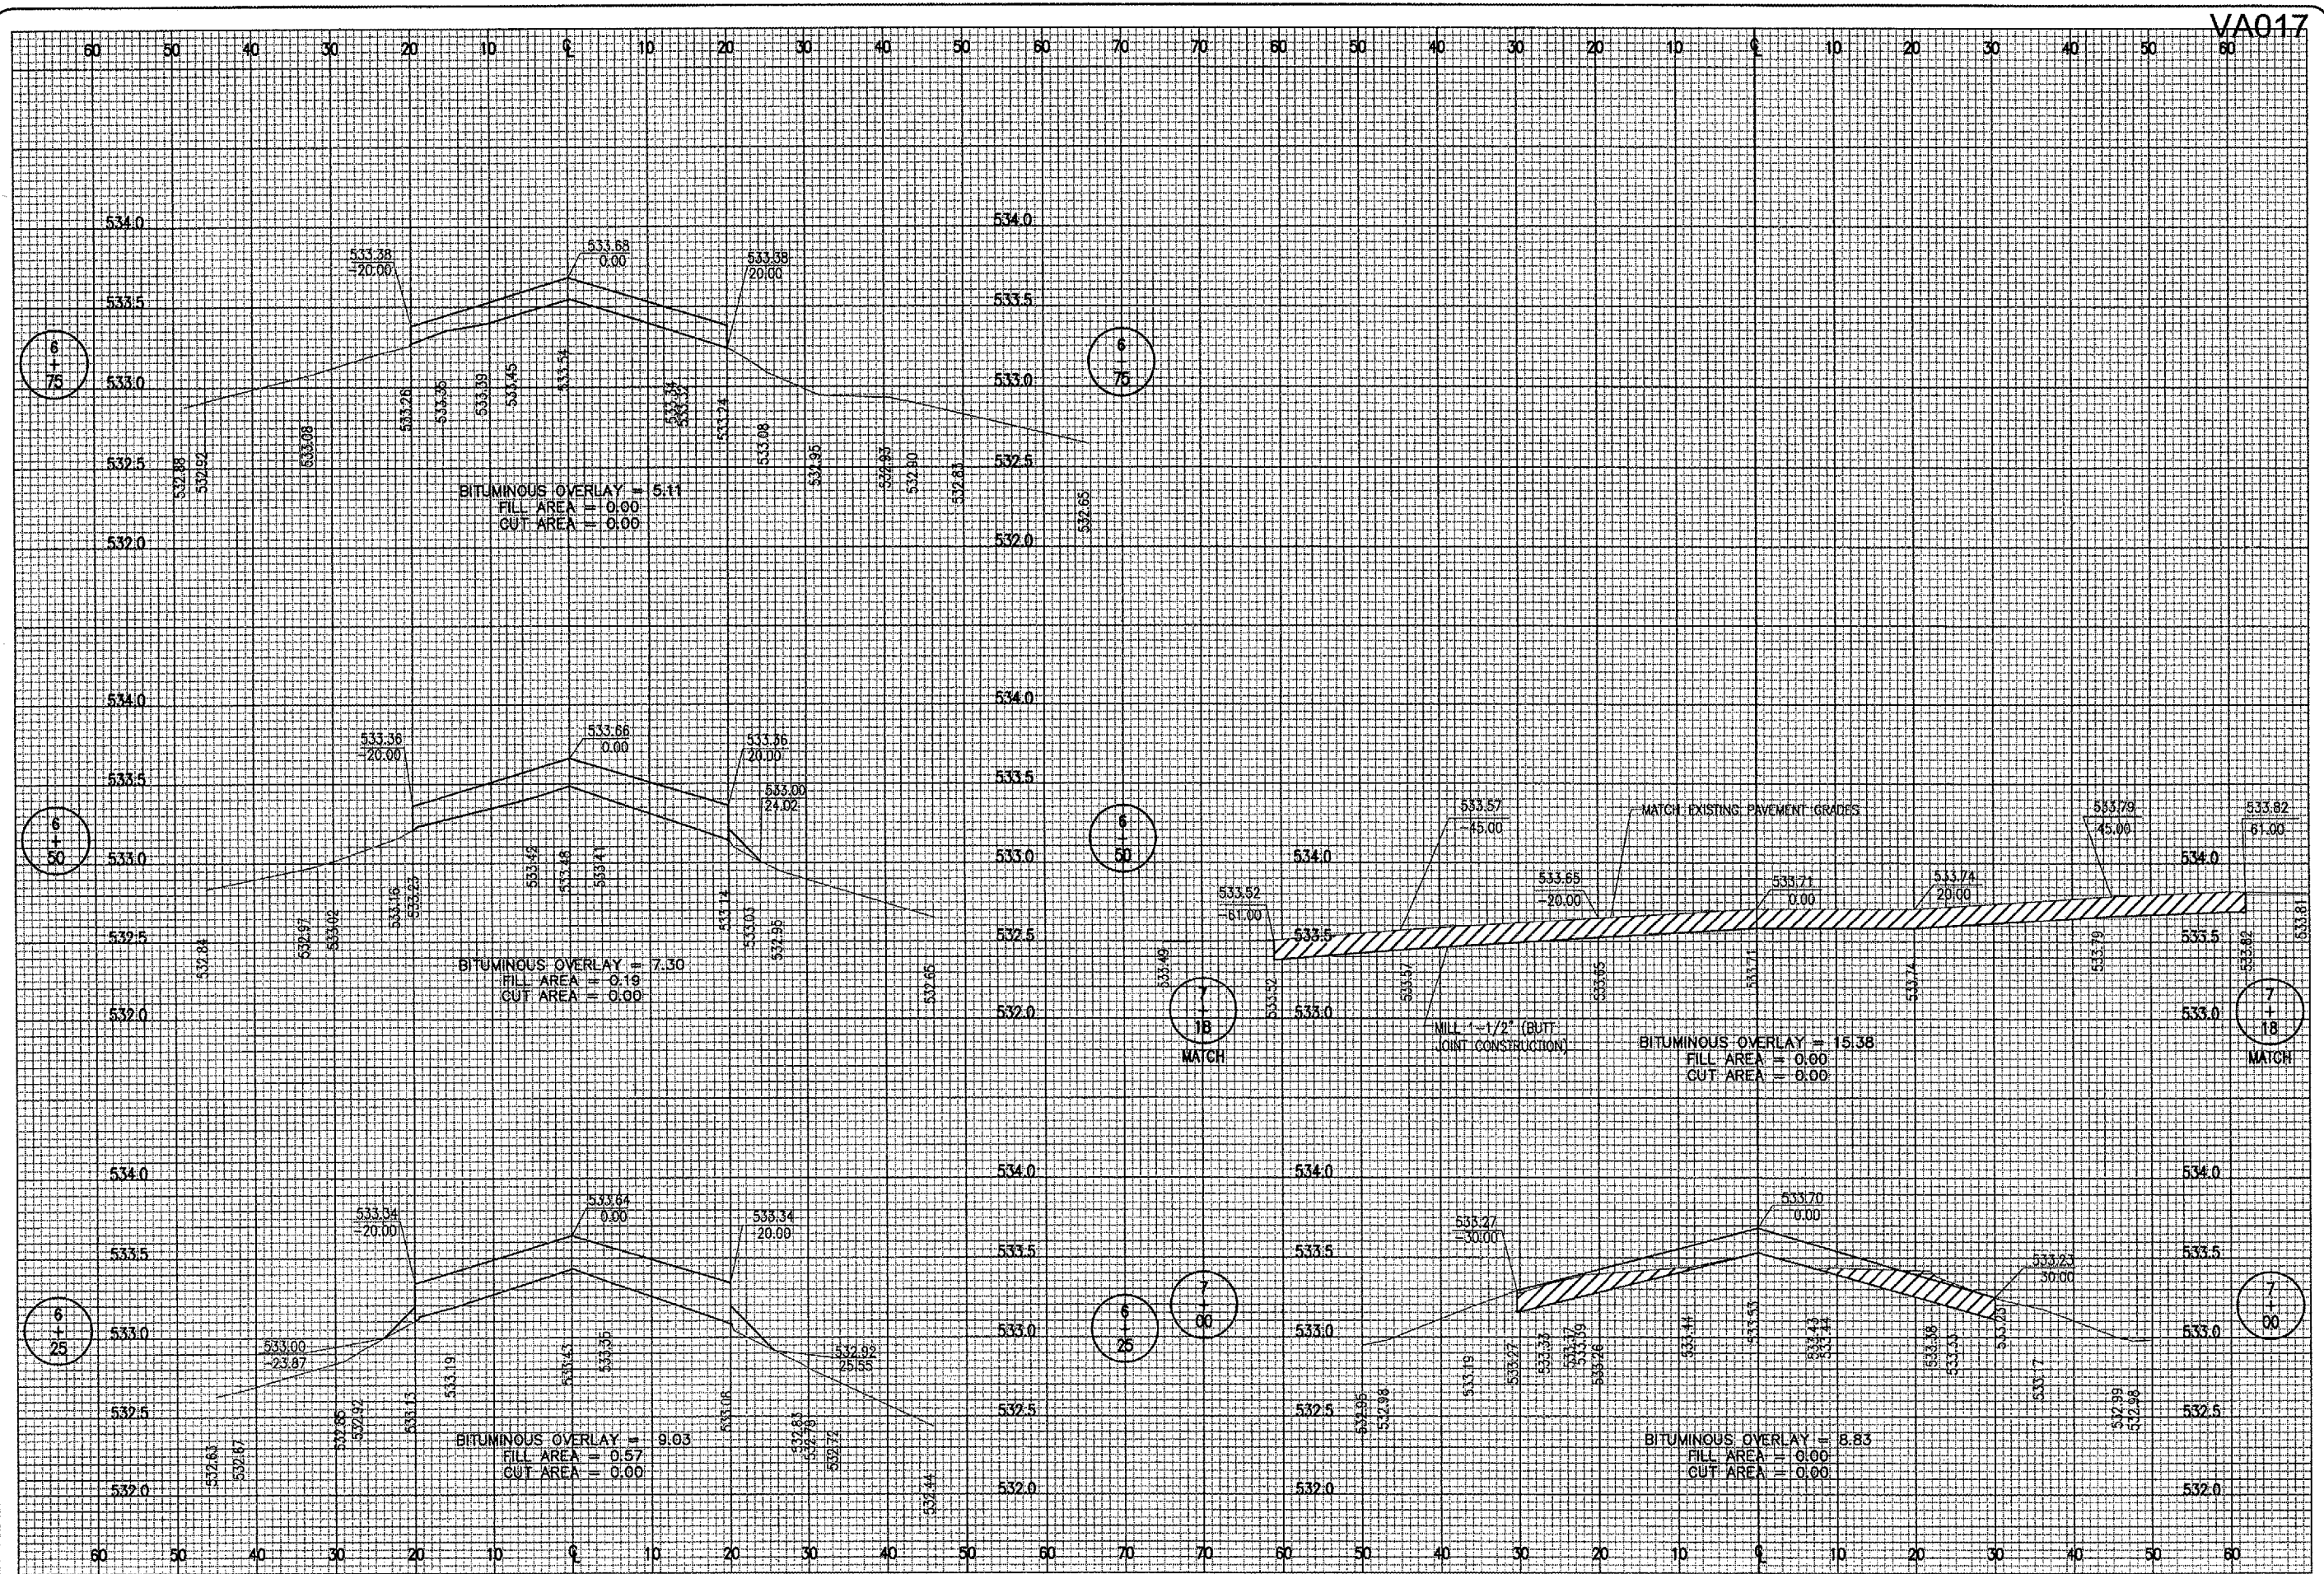

DATE	REVISION	BY

VANDALIA MUNICIPAL AIRPORT
 VANDALIA, ILLINOIS

IL PROJ: VLA-3432 A.L.P. PROJ. 3-17-0102-88

IEL Project No. 830-05APND-0800 Filename R-308XS-A.DWG Scale H. 1" = 10' V. 1" = 0.5' Date 04/18/05	LAYOUT BKG 04/18/05 DRAWN MDR 04/18/05 REVIEWED CAH 05/09/05
--	--



APRON AND TAXIWAYS
 RECONSTRUCTION

PROPOSED CROSS-SECTIONS
 FOR TAXIWAY "A"
 STA. 6+25 TO STA. 7+18