


JUL 13 2005 10:08 AM BAK
 I:\AIRPORTS\VANDALIA\530-05APN\AIRPORT\SHEETS\R-312XS-C.DWG - STA. 1+00 TO STA. 1+25

VA017

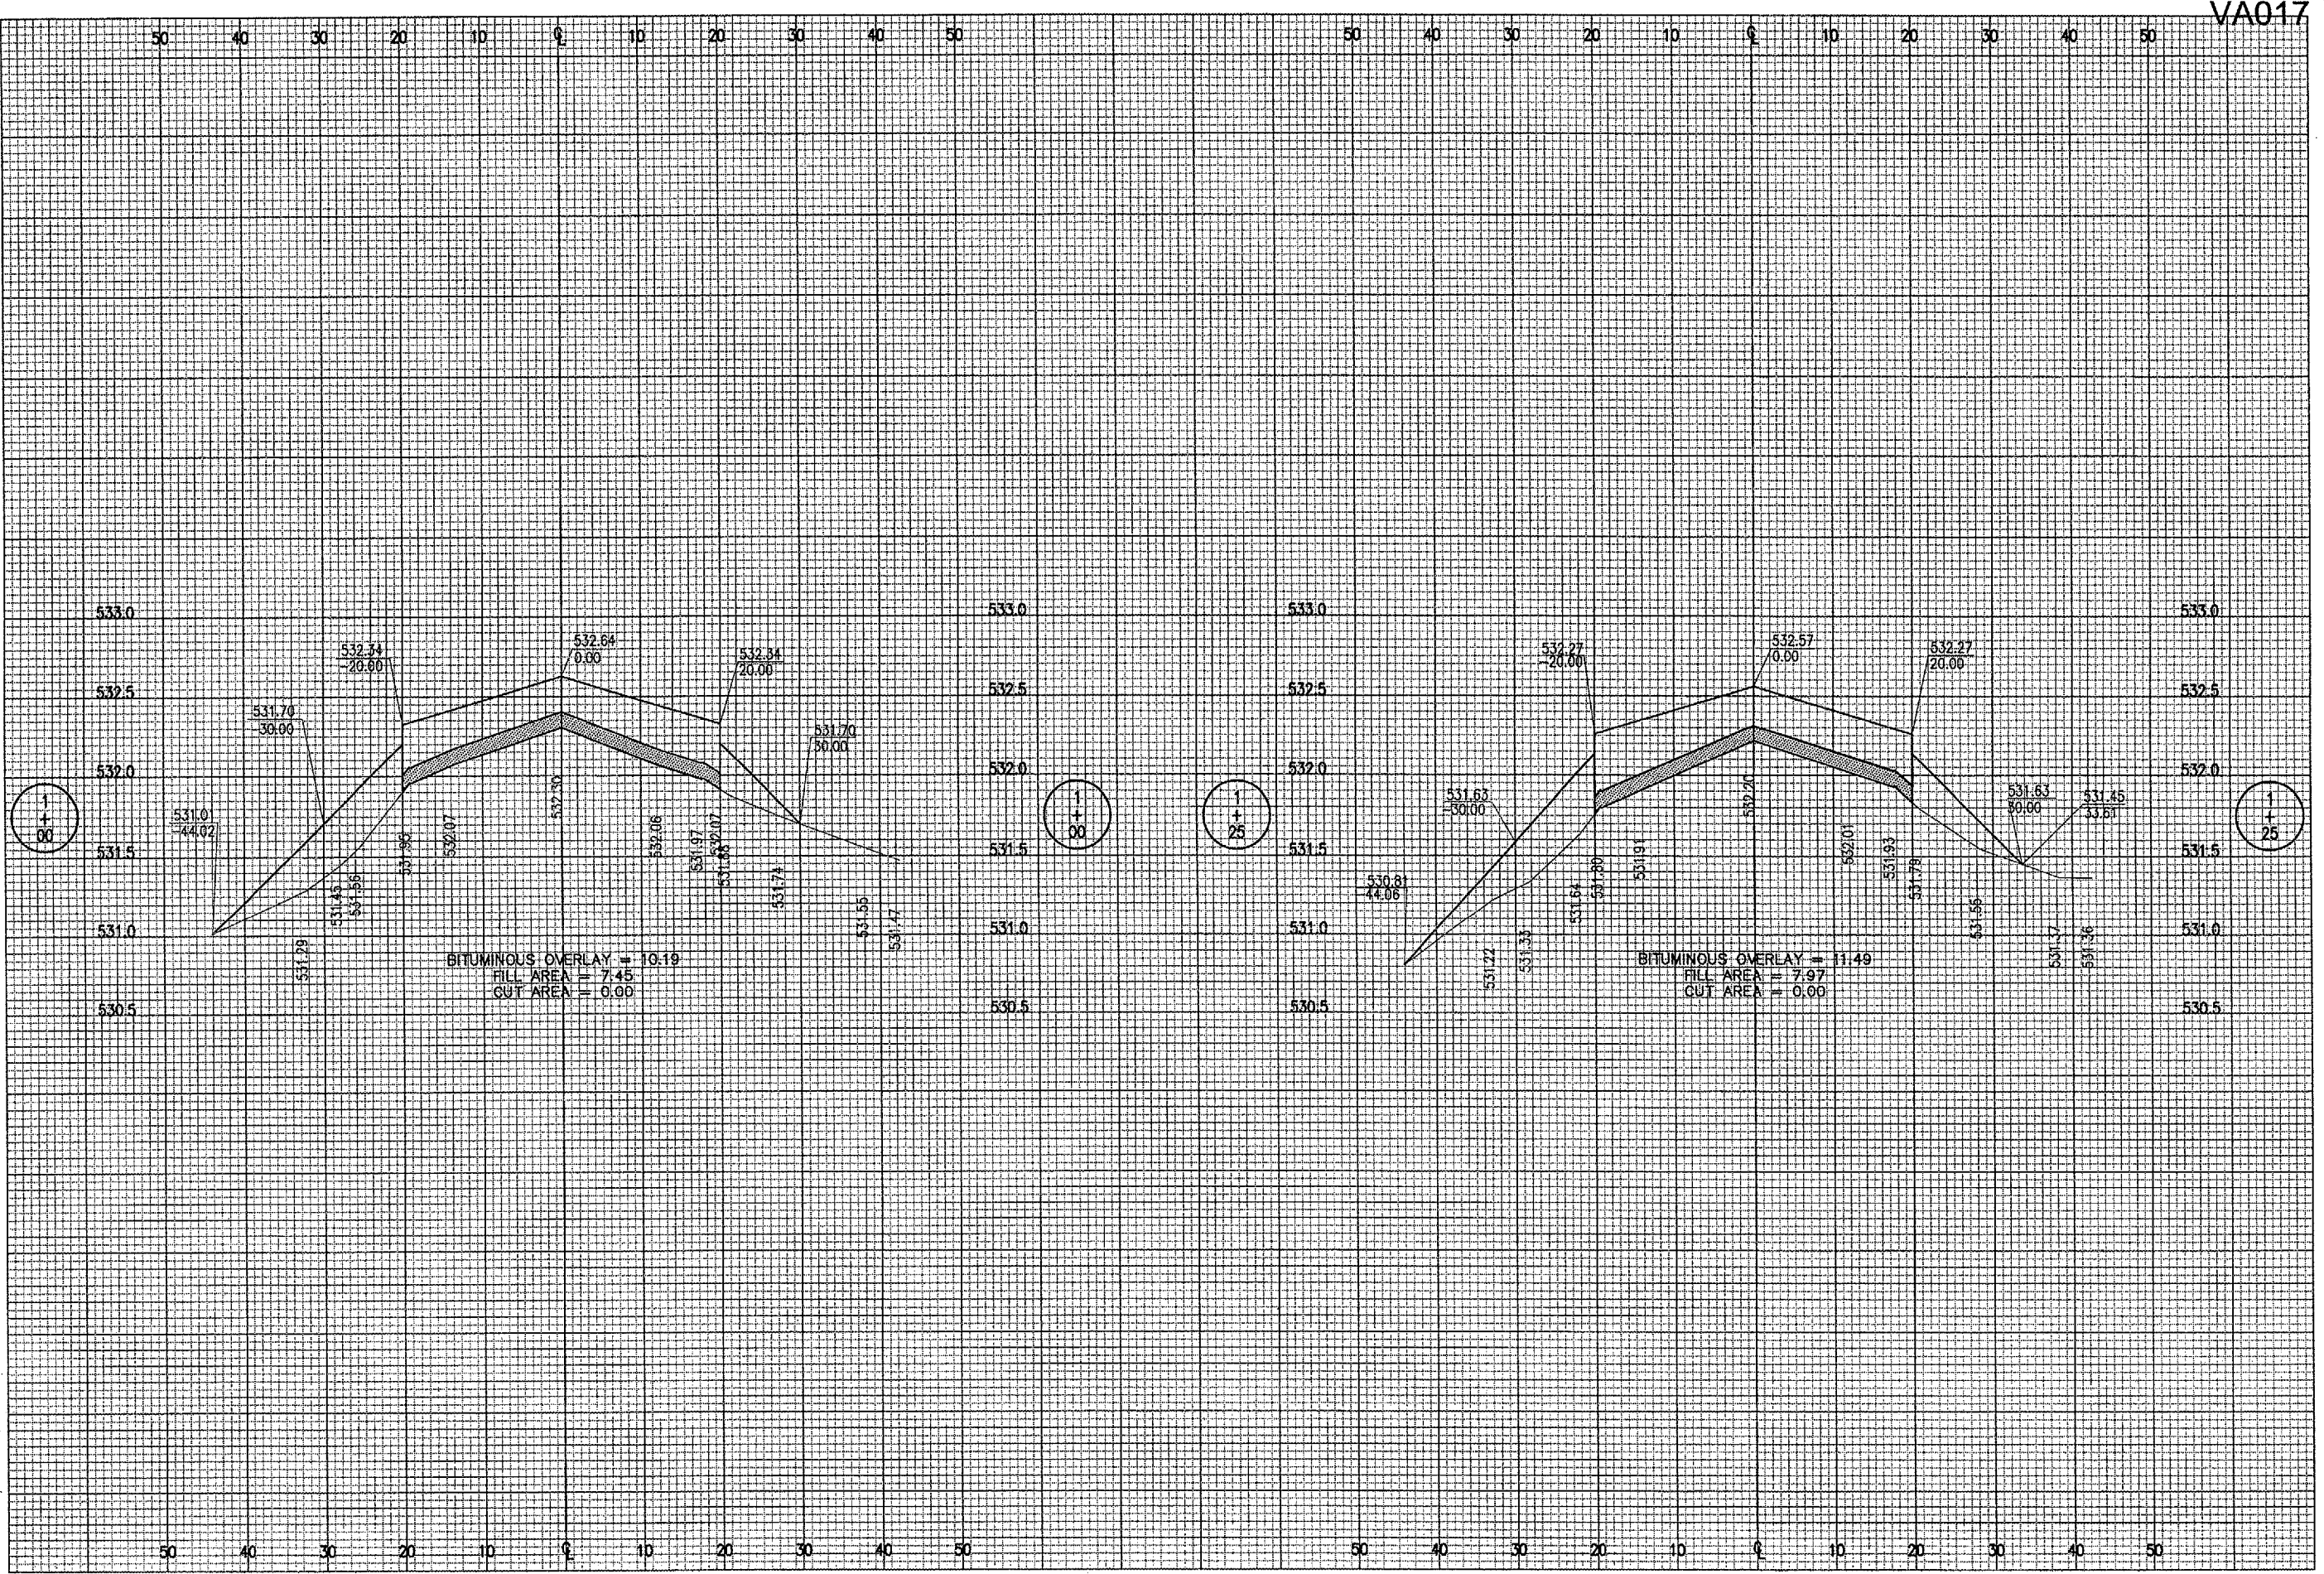

DATE	REVISION	BY

VANDALIA MUNICIPAL AIRPORT
 VANDALIA, ILLINOIS
 I.L. PROJ.: VA-3432 A.I.P. PROJ.: 3-17-0102-88

H.E. Project No. 830-05APN-0800 Estimate R-312XS-C.DWG Scale H, 1" = 10' V, 1" = 0.5' Date 04/25/05	LAYOUT BKB 04/25/05 DRAWN MDR 04/25/05 REVIEWED CAH 05/09/05
--	--



APRON AND TAXIWAYS
 RECONSTRUCTION
 PROPOSED CROSS-SECTIONS
 FOR TAXIWAY "C"
 STA. 1+00 TO STA. 1+25