


JUL 13, 2005 10:08 AM BAK  
 I:\AIRPORTS\VANDALIA\830-05APN\AIRPORT\SHEETS\R-31.XXS-C.DWG - STA. 1+50 TO STA. 1+75

VA017

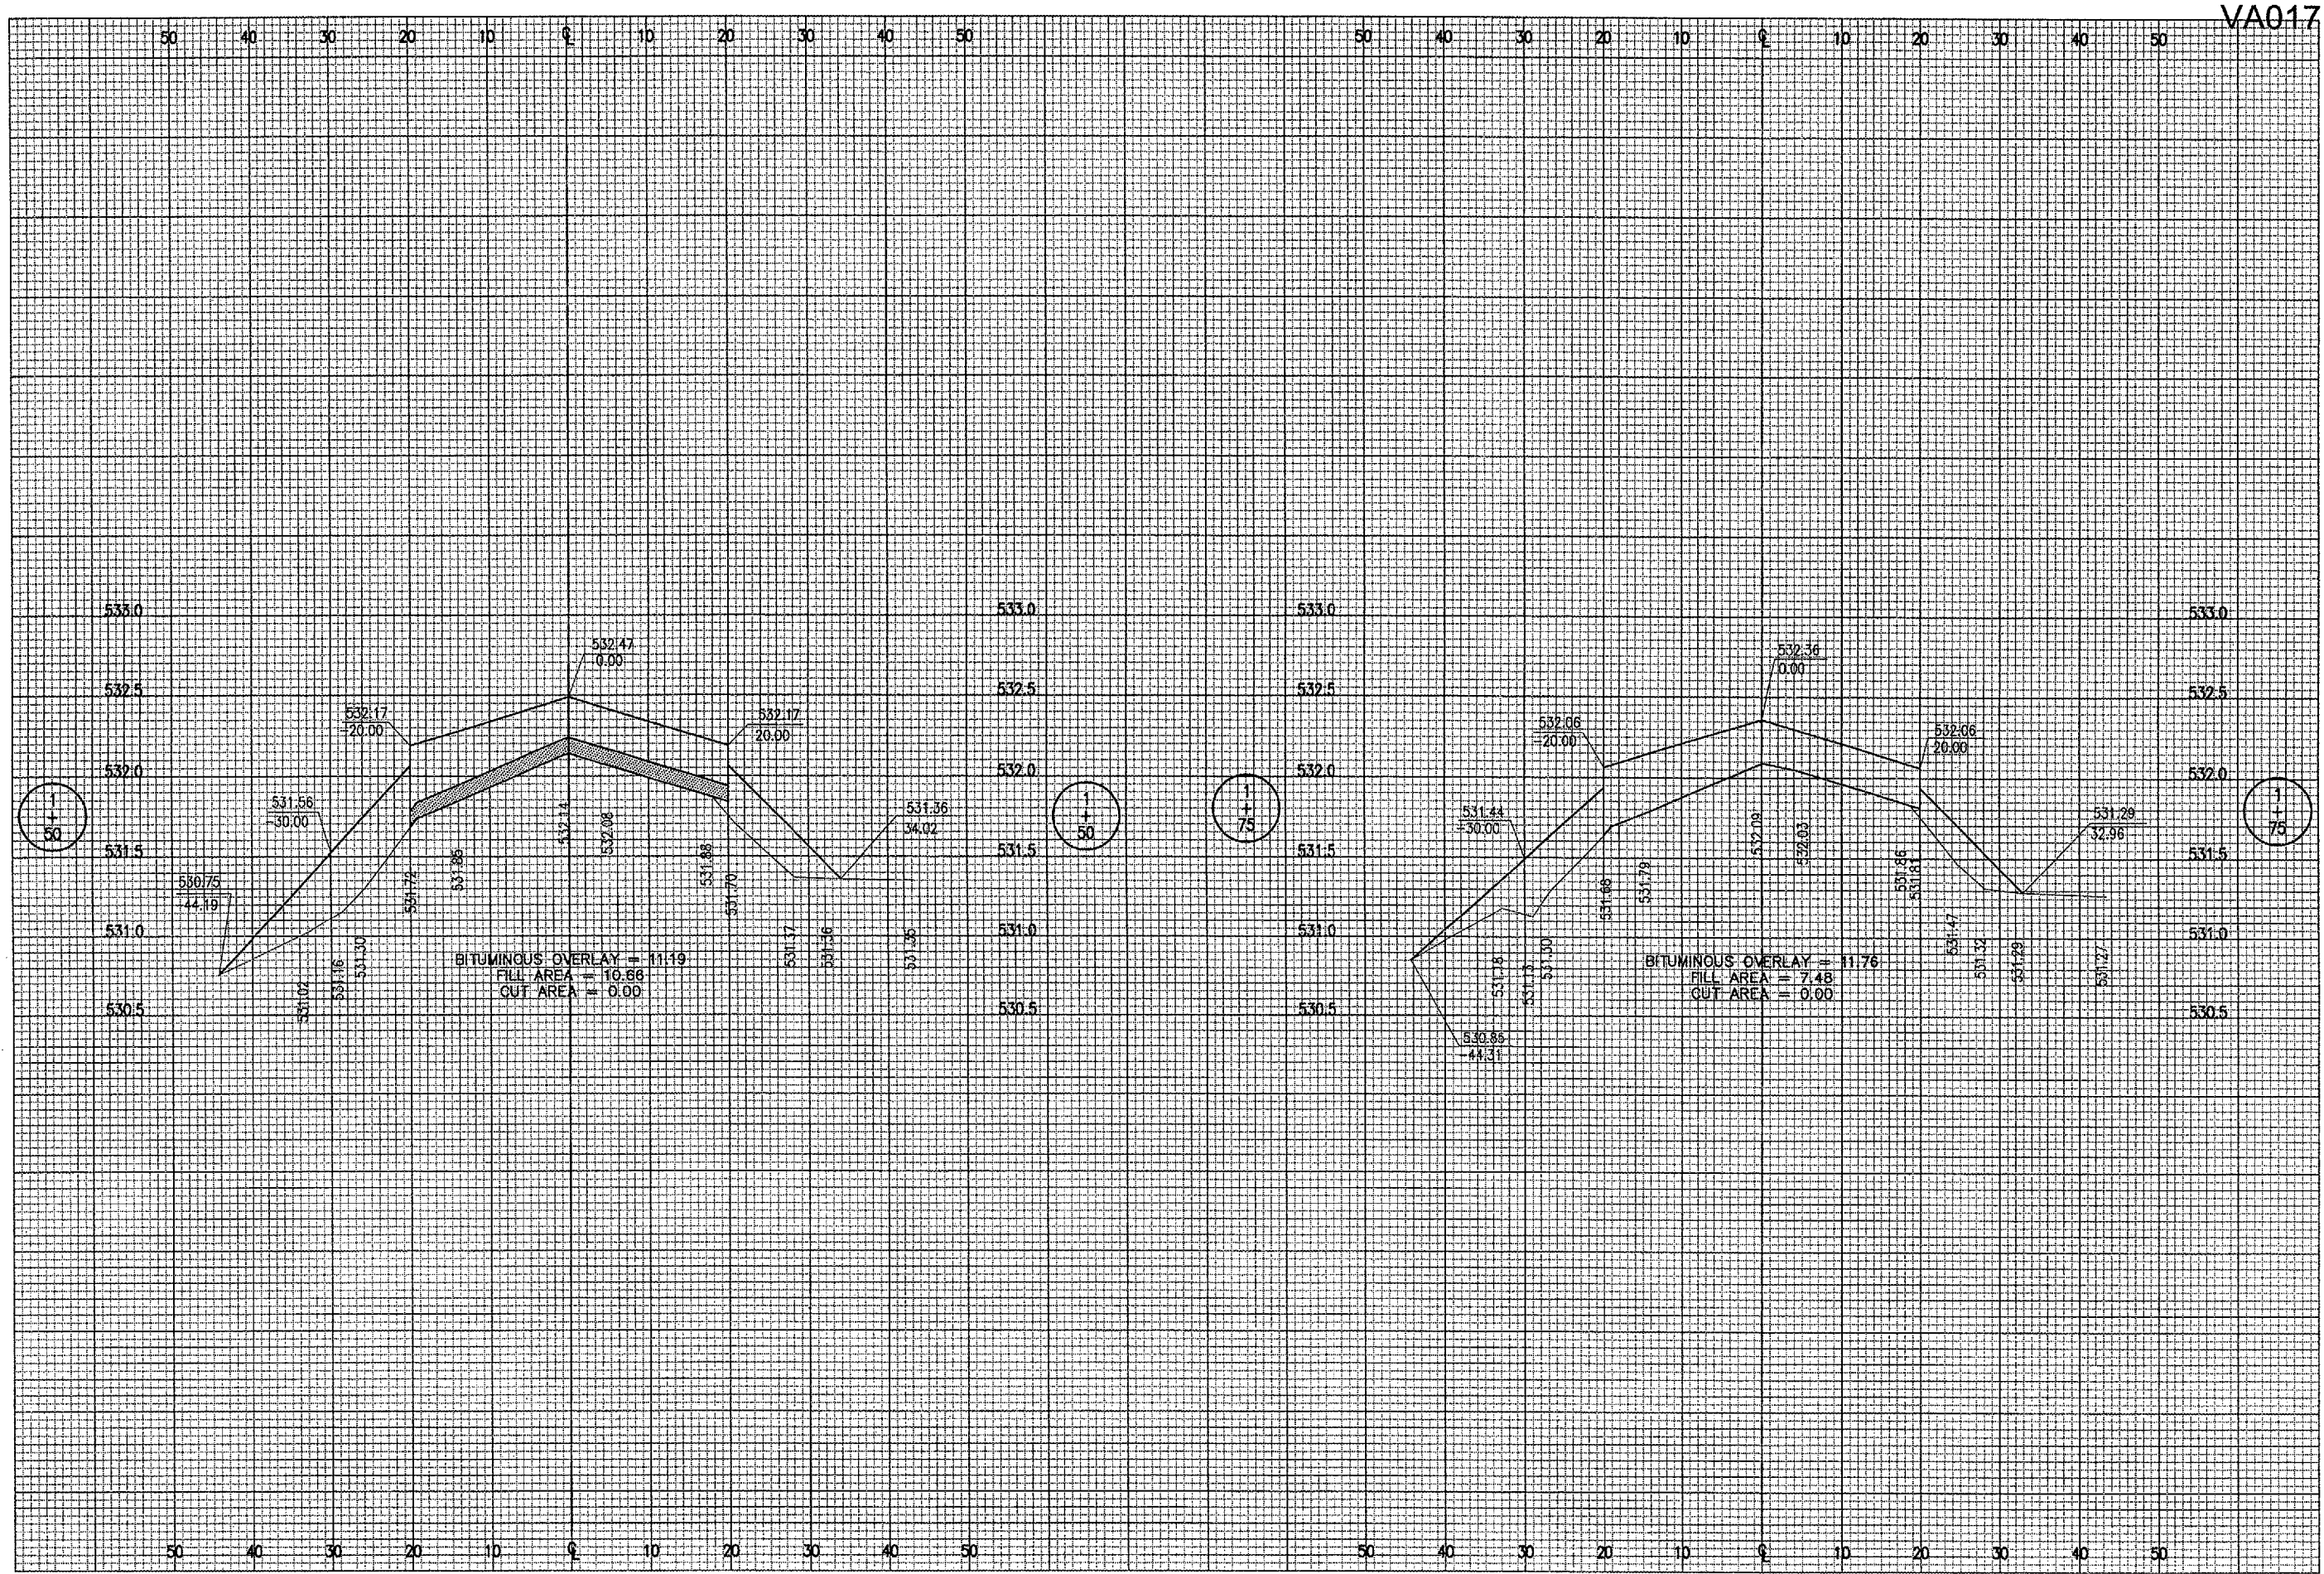

DATE	REVISION	BY

VANDALIA MUNICIPAL AIRPORT  
 VANDALIA, ILLINOIS  
 I.L. PROJ.: VLA-3432 / A.I.P. PROJ.: 3-17-0102-88

I.E. Project No. 830-05APND-0800 Filename R-31.XXS-C.DWG Scale H. 1" = 10' V. 1" = 0.5' Date 04/25/05	LAYOUT BKB 04/25/05 DRAWN MDR 04/25/05 REVIEWED CAH 05/09/05
--	--



APRON AND TAXIWAY  
 RECONSTRUCTION  
 PROPOSED CROSS-SECTIONS  
 FOR TAXIWAY "C"  
 STA. 1+50 TO STA. 1+75