


|                       |         |                           |              |           |
|-----------------------|---------|---------------------------|--------------|-----------|
| F.A.P. RTE.           | SECTION | COUNTY                    | TOTAL SHEETS | SHEET NO. |
| 840                   | 143 N   | WILL                      | 121          | 9         |
| STA.                  |         | TO STA.                   |              |           |
| FED. ROAD DIST. NO. 1 |         | ILLINOIS FED. AID PROJECT |              |           |

CONTRACT NO. - 60445

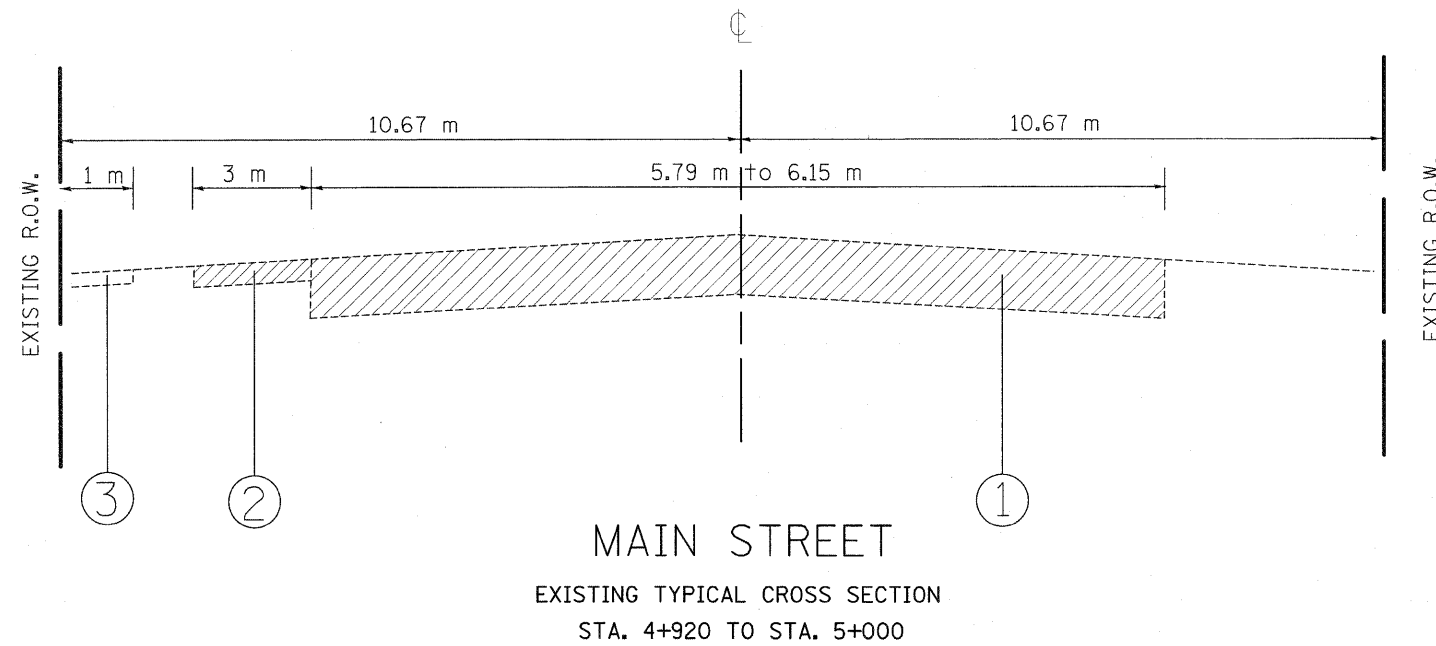


### LEGEND

- ① EXISTING HMA PAVEMENT (+ /- ) 230MM
- ② EXISTING AGGREGATE SHOULDER
- ③ EXISTING P.C.C. SIDEWALK
- ④ EXISTING CURB AND GUTTER, B-15.30 (B-6.12)
- ⑤ PROPOSED AGGREGATE SUB-GRADE, 300MM (12")
- ⑥ PROPOSED COMBINATION CURB AND GUTTER, B-15.30 (B-6.12)
- ⑦ PROPOSED HMA PAVEMENT (FULL DEPTH) 275MM (11")  
(SEE MIXTURE TABLE FOR REQUIREMENT)
- ⑧ PROPOSED AGGREGATE WEDGE SHOULDER, TYPE B, 150MM (6")



REMOVAL ITEMS

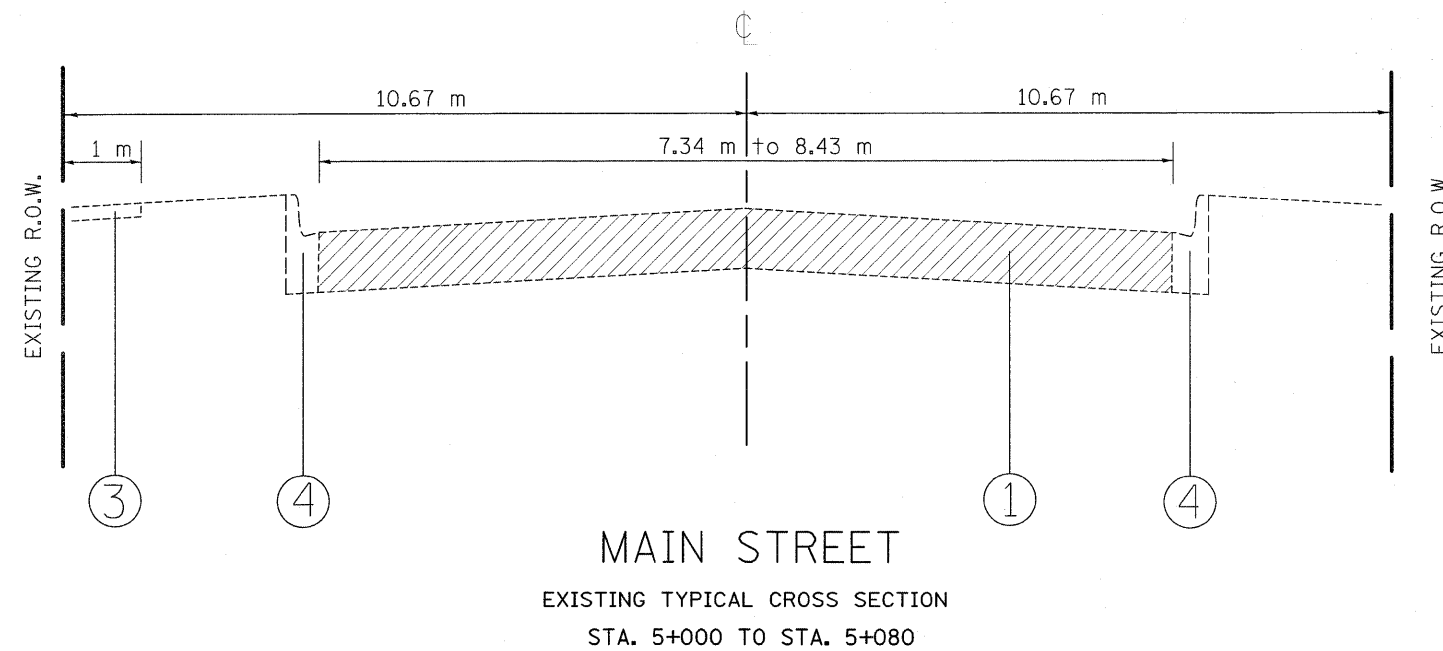

| REVISIONS |      |
|-----------|------|
| NAME      | DATE |
|           |      |
|           |      |
ILLINOIS DEPARTMENT OF TRANSPORTATION  
**MAIN STREET**  
TYPICAL CROSS SECTION

SCALE: NONE  
DATE: 5/7/2011

DRAWN BY  
CHECKED BY