
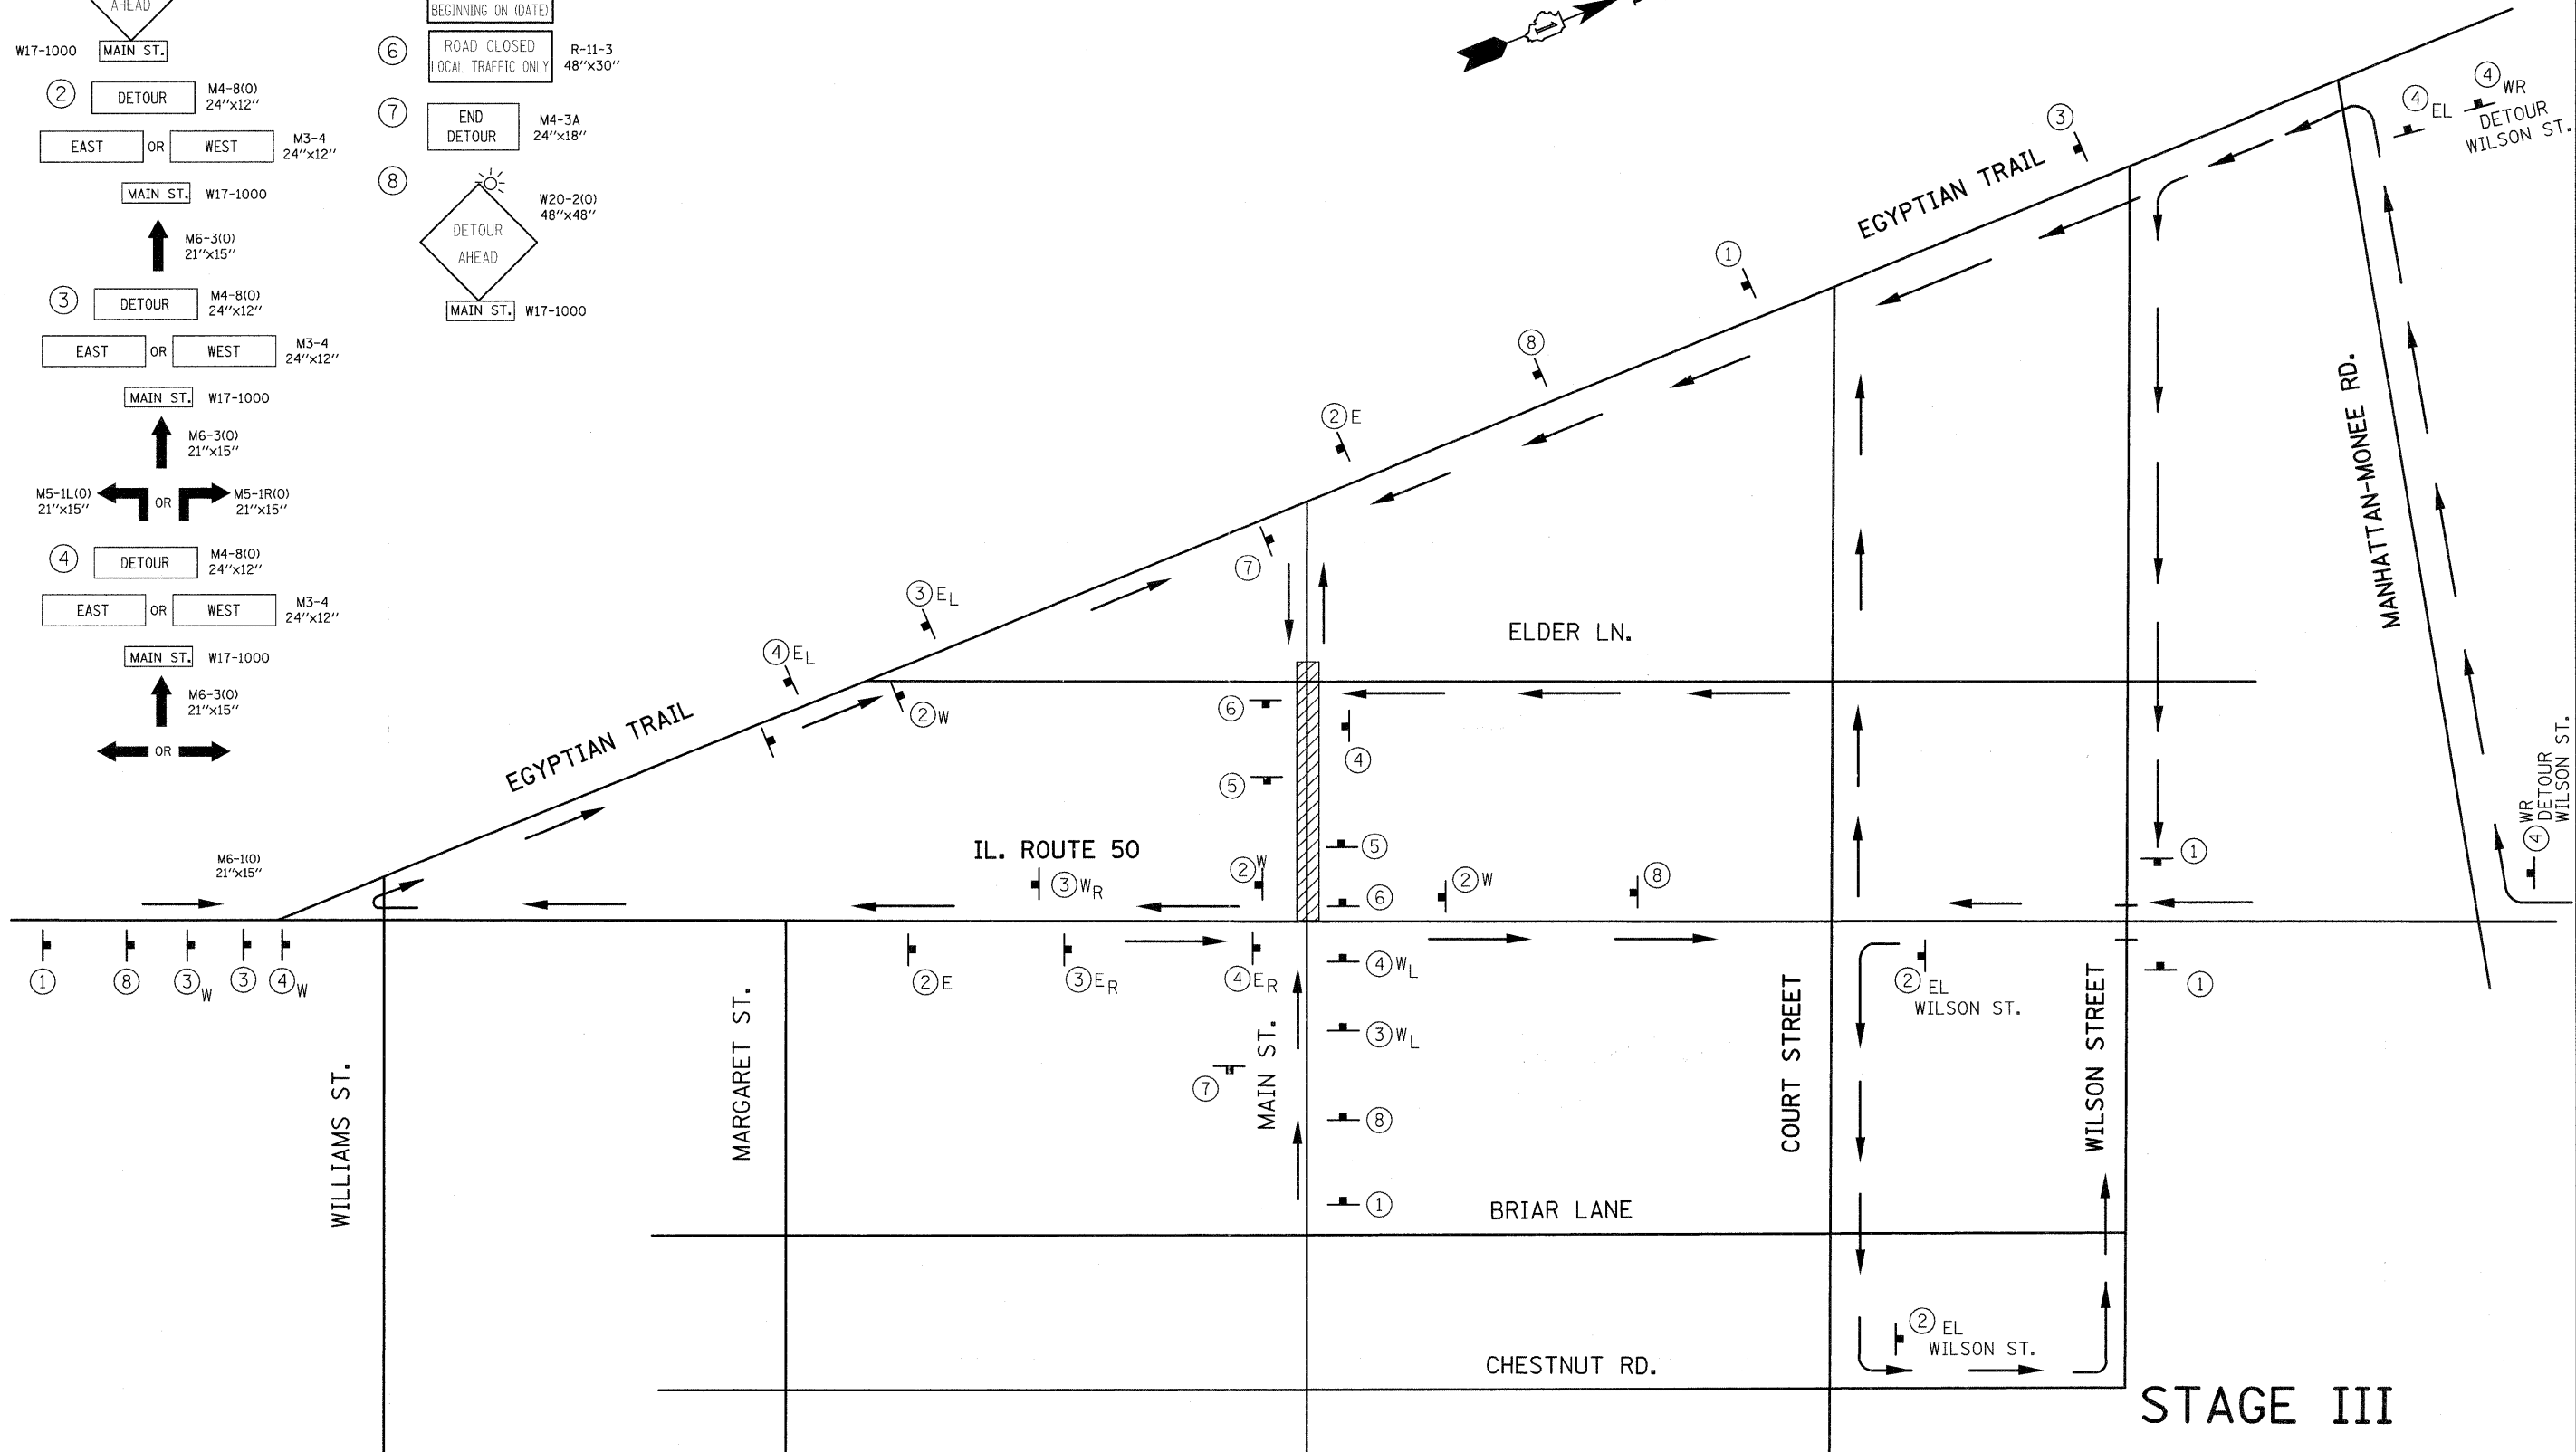
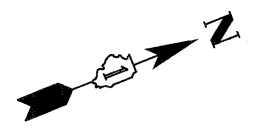


F.A.P. RTE.	SECTION	COUNTY	TOTAL SHEETS	SHEET NO.
840	143N	WILL	121	32
STA.	TO STA.			
FED. ROAD DIST. NO.	ILLINOIS FED. AID PROJECT			
CONTRACT NO. - 60445				

**LEGEND**

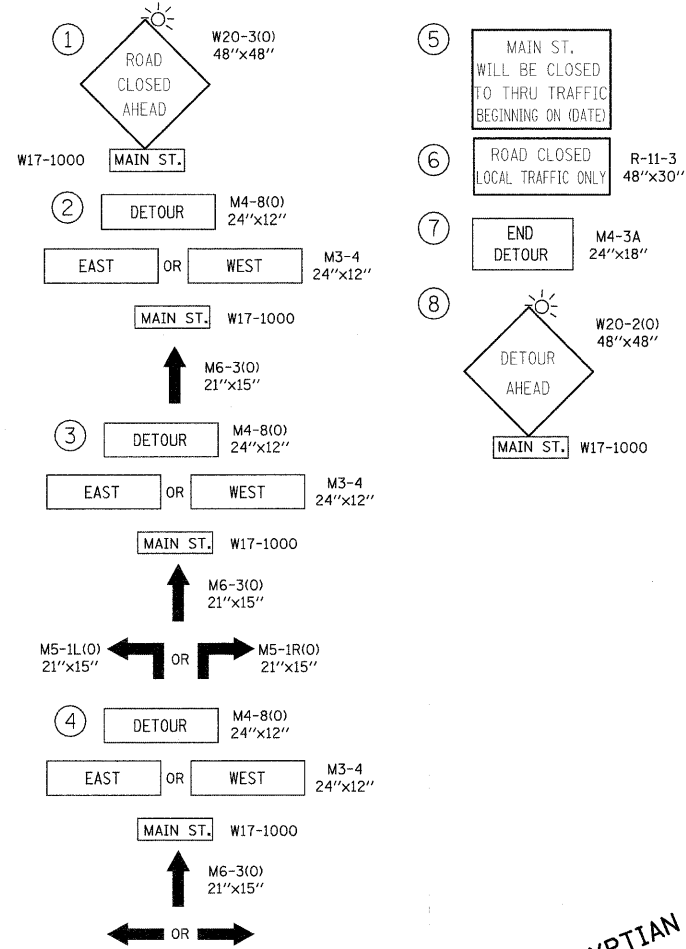

**STAGE III**

REVISIONS		ILLINOIS DEPARTMENT OF TRANSPORTATION
NAME	DATE	
		IL. 50 AT COURT ST. DETOUR PLAN
NOT TO SCALE		DRAWN BY
DATE 5/16/2011		CHECKED BY