
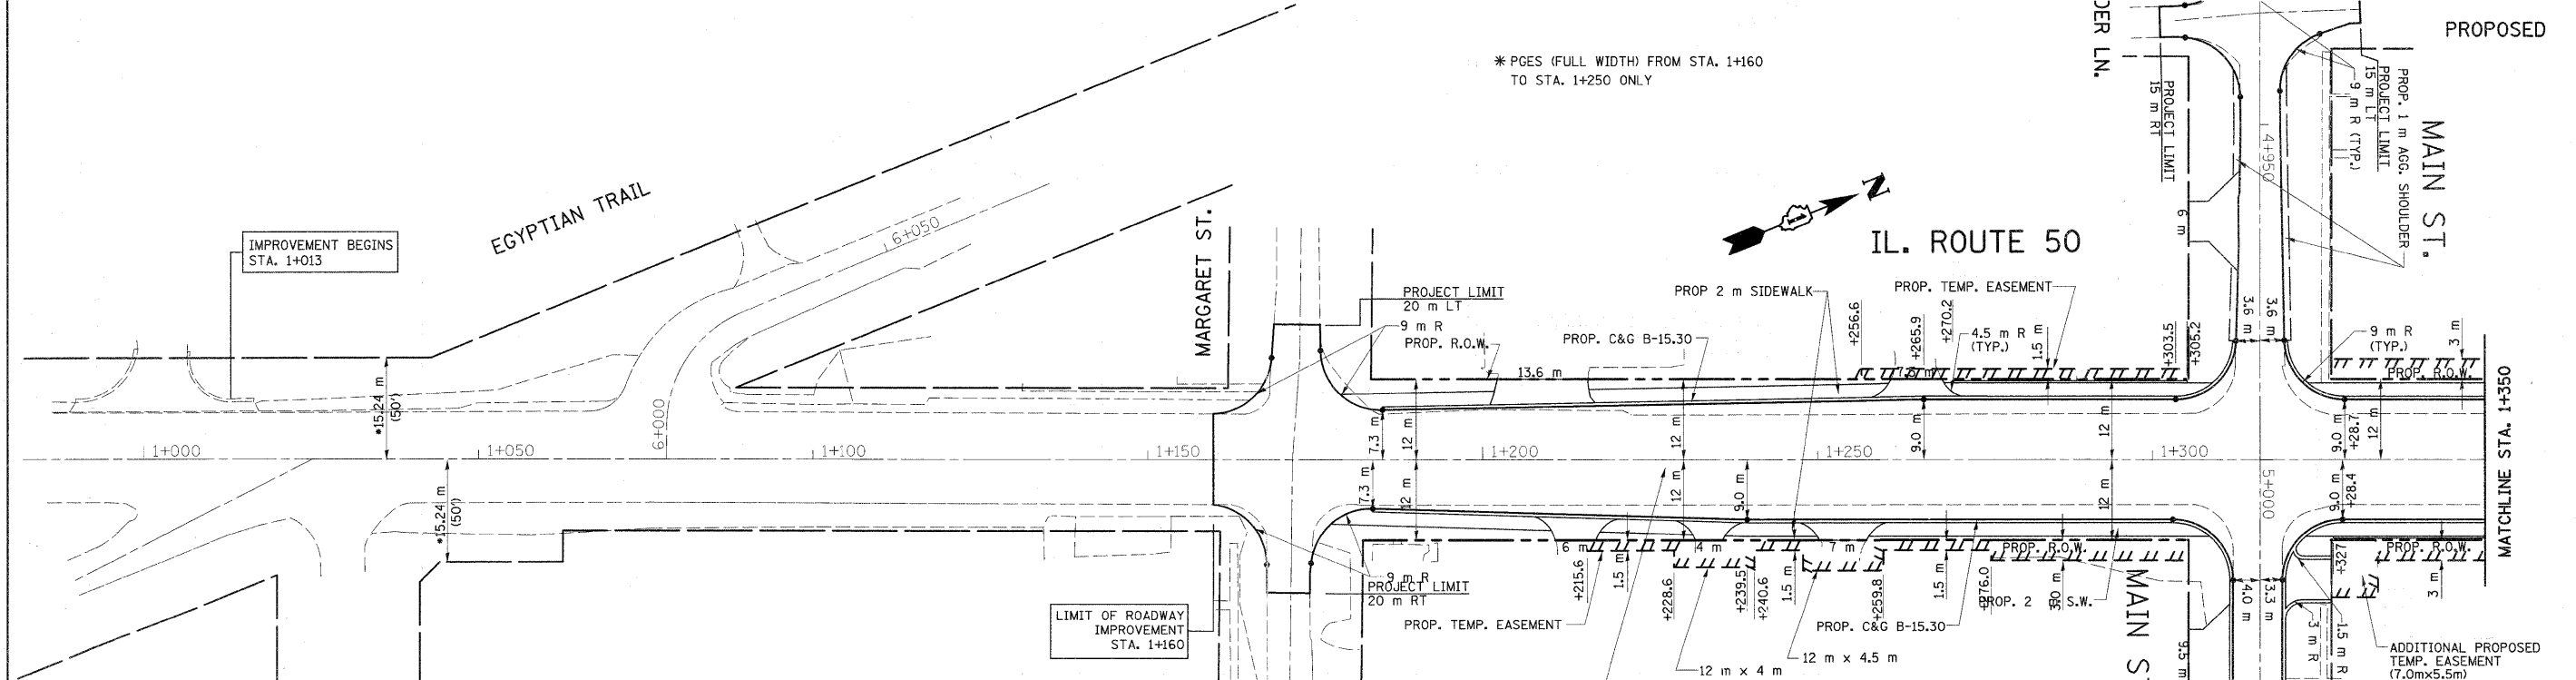


F.A.P. RTE.	SECTION	COUNTY	TOTAL SHEETS	SHEET NO.
840	143N	WILL	121	33
STA. 1+000		TO STA. 1+350		
FED. ROAD DIST. NO.		ILLINOIS FED. AID PROJECT		

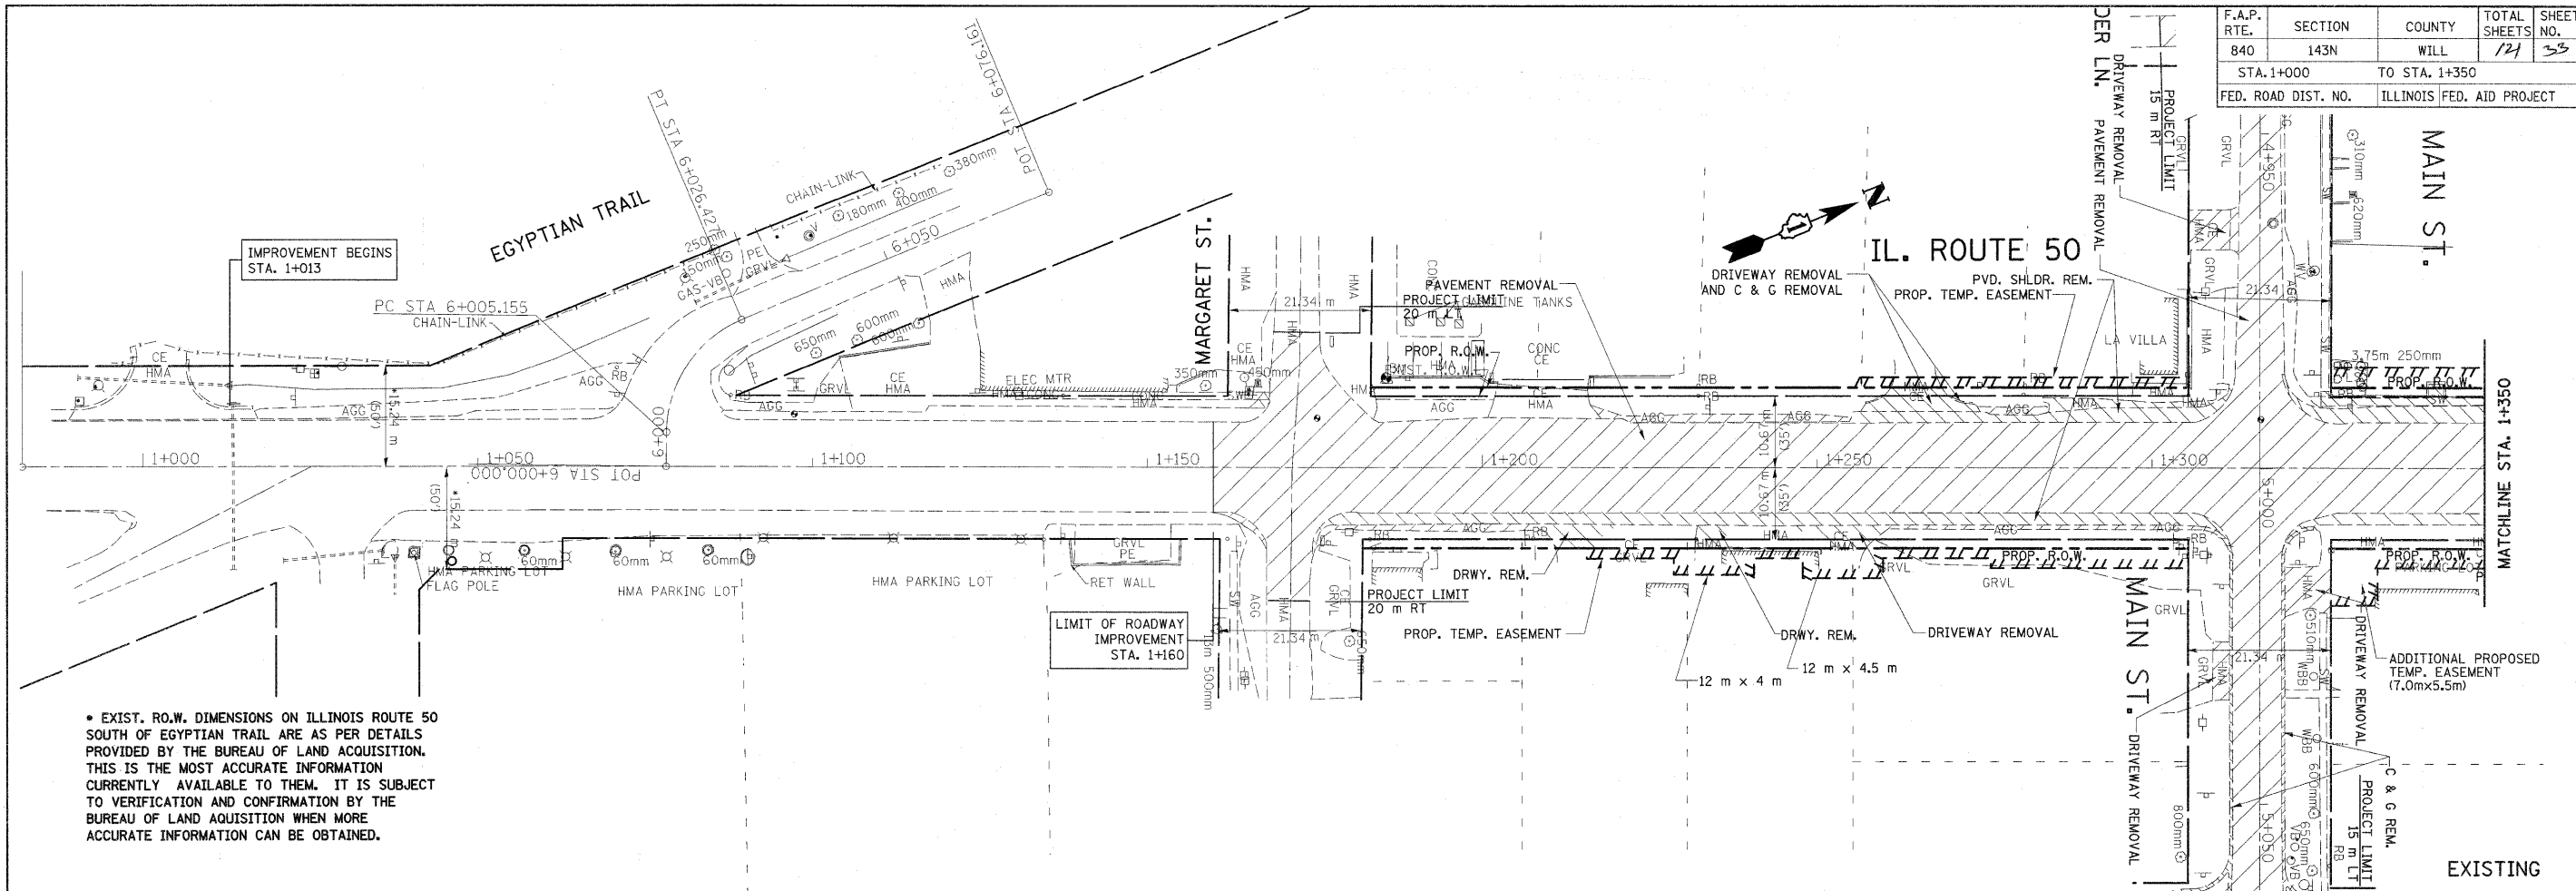

REVISIONS	
NAME	DATE

ILLINOIS DEPARTMENT OF TRANSPORTATION
 EXISTING & PROPOSED ROADWAY PLAN
 IL. RTE. 50

SCALE 1:500
 DATE 5/11/2011

DRAWN BY
 CHECKED BY *Rev.*