


I-57 EXISTING SECTION AT KEDZIE AVENUE

STA. 1222+47.96 - STA. 1225+50.83

NOTE:

EXISTING I-57 SECTION REPRESENTS THE PROPOSED CROSS-SECTION FOR PROJECT 1, CONTRACT 60J27 AND ASSUMES PROJECT 1 WILL BE CONSTRUCTED PRIOR TO CONTRACT 60K14.

- EXISTING LEGEND**
- (A) EXISTING HOT-MIX ASPHALT, 4"±
  - (B) EXISTING CRC PAVEMENT, 9"
  - (C) EXISTING STABILIZED SUB-BASE, 4 1/2"±
  - (D) EXISTING AGGREGATE SUBGRADE, 12"±
  - (E) EXISTING STABILIZED SHOULDER, 13"±
  - (F) EXISTING PIPE UNDERDRAIN, 6"
  - (G) EXISTING GUARDRAIL
  - (H) EXISTING GUARDRAIL STABILIZATION
  - (I) EXISTING BRIDGE PIER
  - (J) EXISTING TEMPORARY CONCRETE BARRIER WALL
  - (K) EXISTING TEMPORARY PAVEMENT
- PROPOSED LEGEND**
- (1) HOT-MIX ASPHALT SHOULDER, 13"
  - (2) CONCRETE BARRIER, VARIABLE CROSS-SECTION, 32" HEIGHT
  - (3) PROPOSED BRIDGE PIER
  - (4) STABILIZED SUB-BASE, HOT-MIX ASPHALT 4 1/2"
  - (5) REMOVE AND REERECT STEEL PLATE BEAM GUARDRAIL
  - (6) POROUS GRANULAR EMBANKMENT, SPECIAL 6"± (SEE LANDSCAPING PLANS)
  - (7) GEOTECHNICAL FABRIC FOR GROUND STABILIZATION

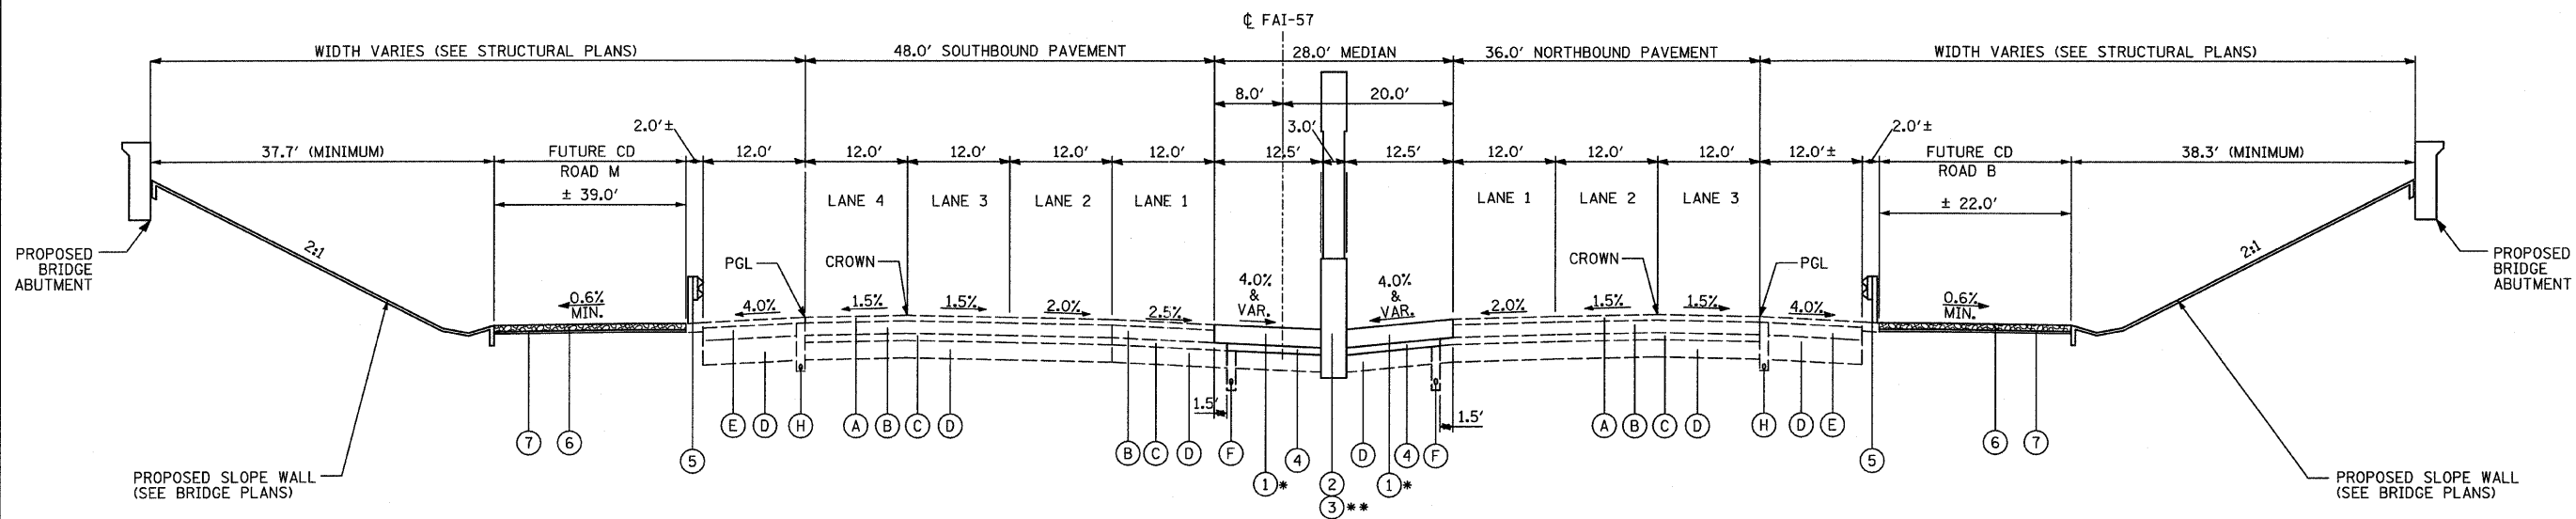

I-57 PROPOSED SECTION AT KEDZIE AVENUE

STA. 1222+47+96 - STA. 1225+50.83

- \* PROPOSED HMA SHOULDER FROM STA 1222+47.97 TO STA 1223+65.45
- \*\* PROPOSED BRIDGE PIER FROM STA 1222+72.86 TO STA 1223+40.68

TYLIN INTERNATIONAL	USER NAME = #USER#	DESIGNED - JDF	REVISED -	STATE OF ILLINOIS DEPARTMENT OF TRANSPORTATION	KEDZIE AVENUE PROJECT I-57 TYPICAL SECTIONS	F.A. RTE.	SECTION	COUNTY	TOTAL SHEETS	SHEET NO.
	PLOT SCALE = #SCALE#	DRAWN - JDF	REVISED -			57	1313.1B-1	COOK	162	23
	PLOT DATE = 4/29/2011	CHECKED - SES	REVISED -			CONTRACT NO. 60K14				
DATE - 5/5/2011				SCALE: NTS		SHEET NO. 1 OF 1 SHEETS		STA. 1222+72 TO STA. 1225+51		
FED. ROAD DIST. NO. ILLINOIS FED. AID PROJECT										