
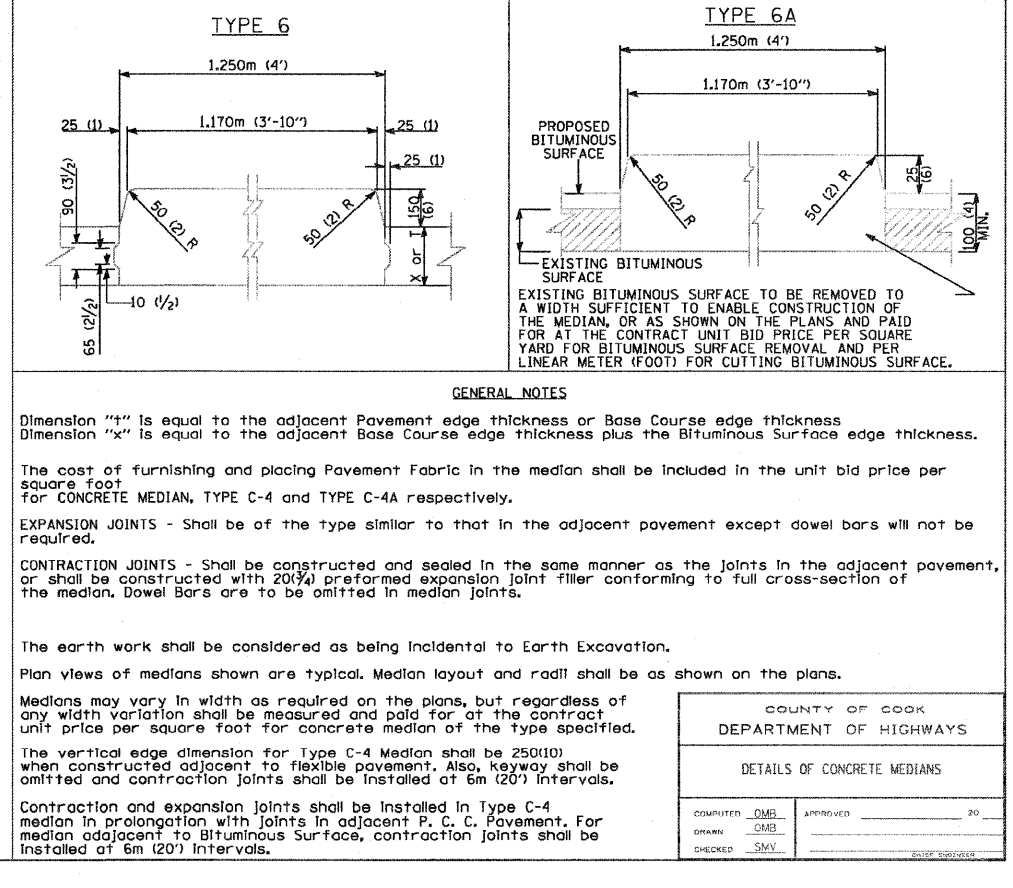
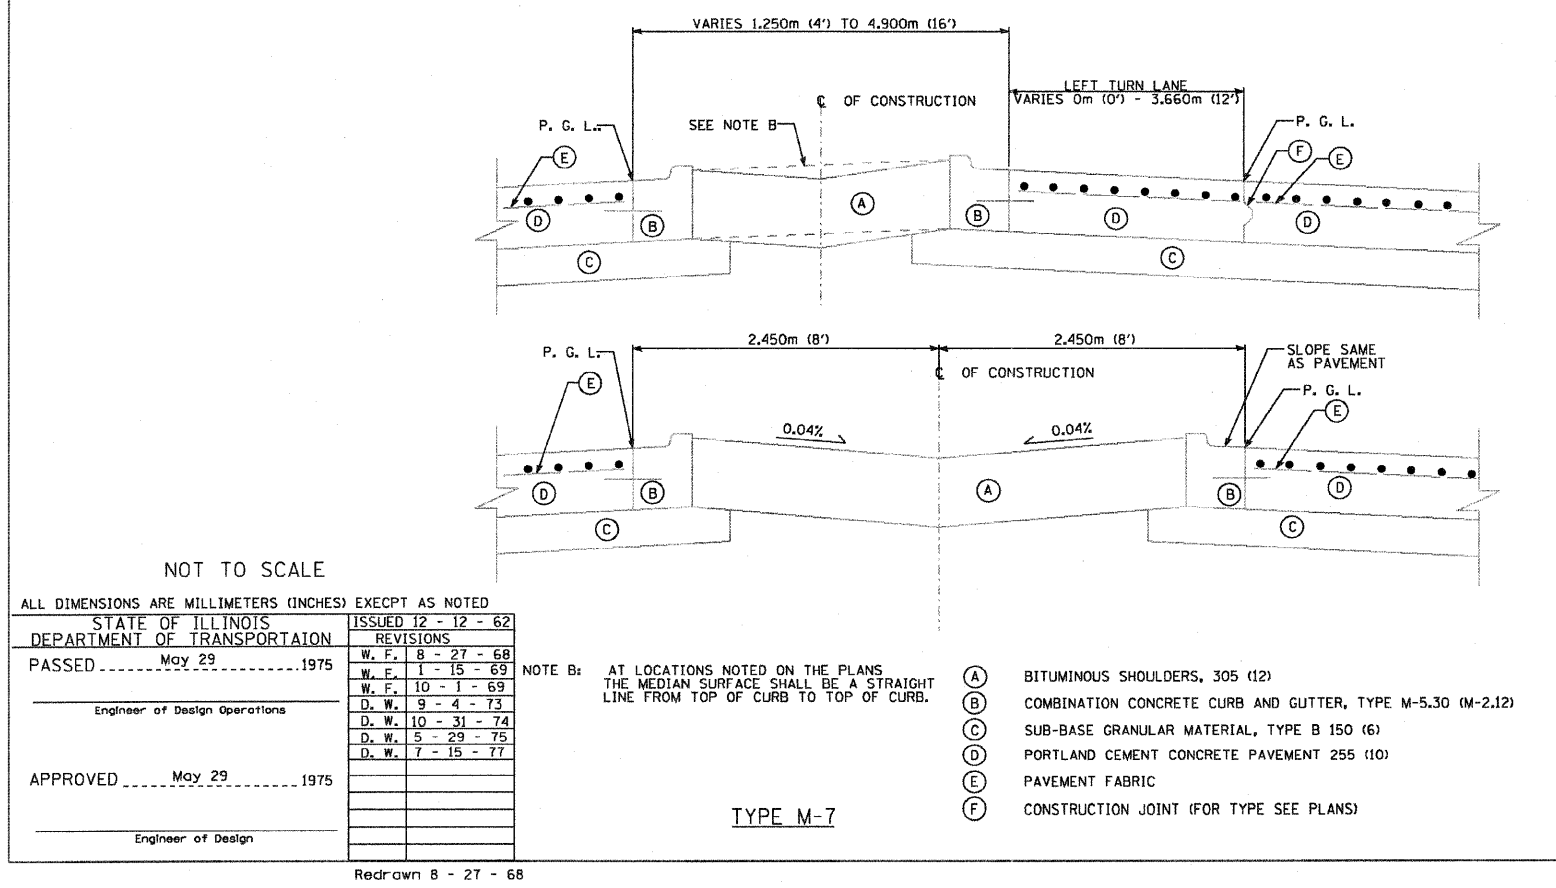


P:\602540(57-294)\Road\VP2_Kedzie\VP2_DET_MEDIAN.dgn 3:55:15 PM

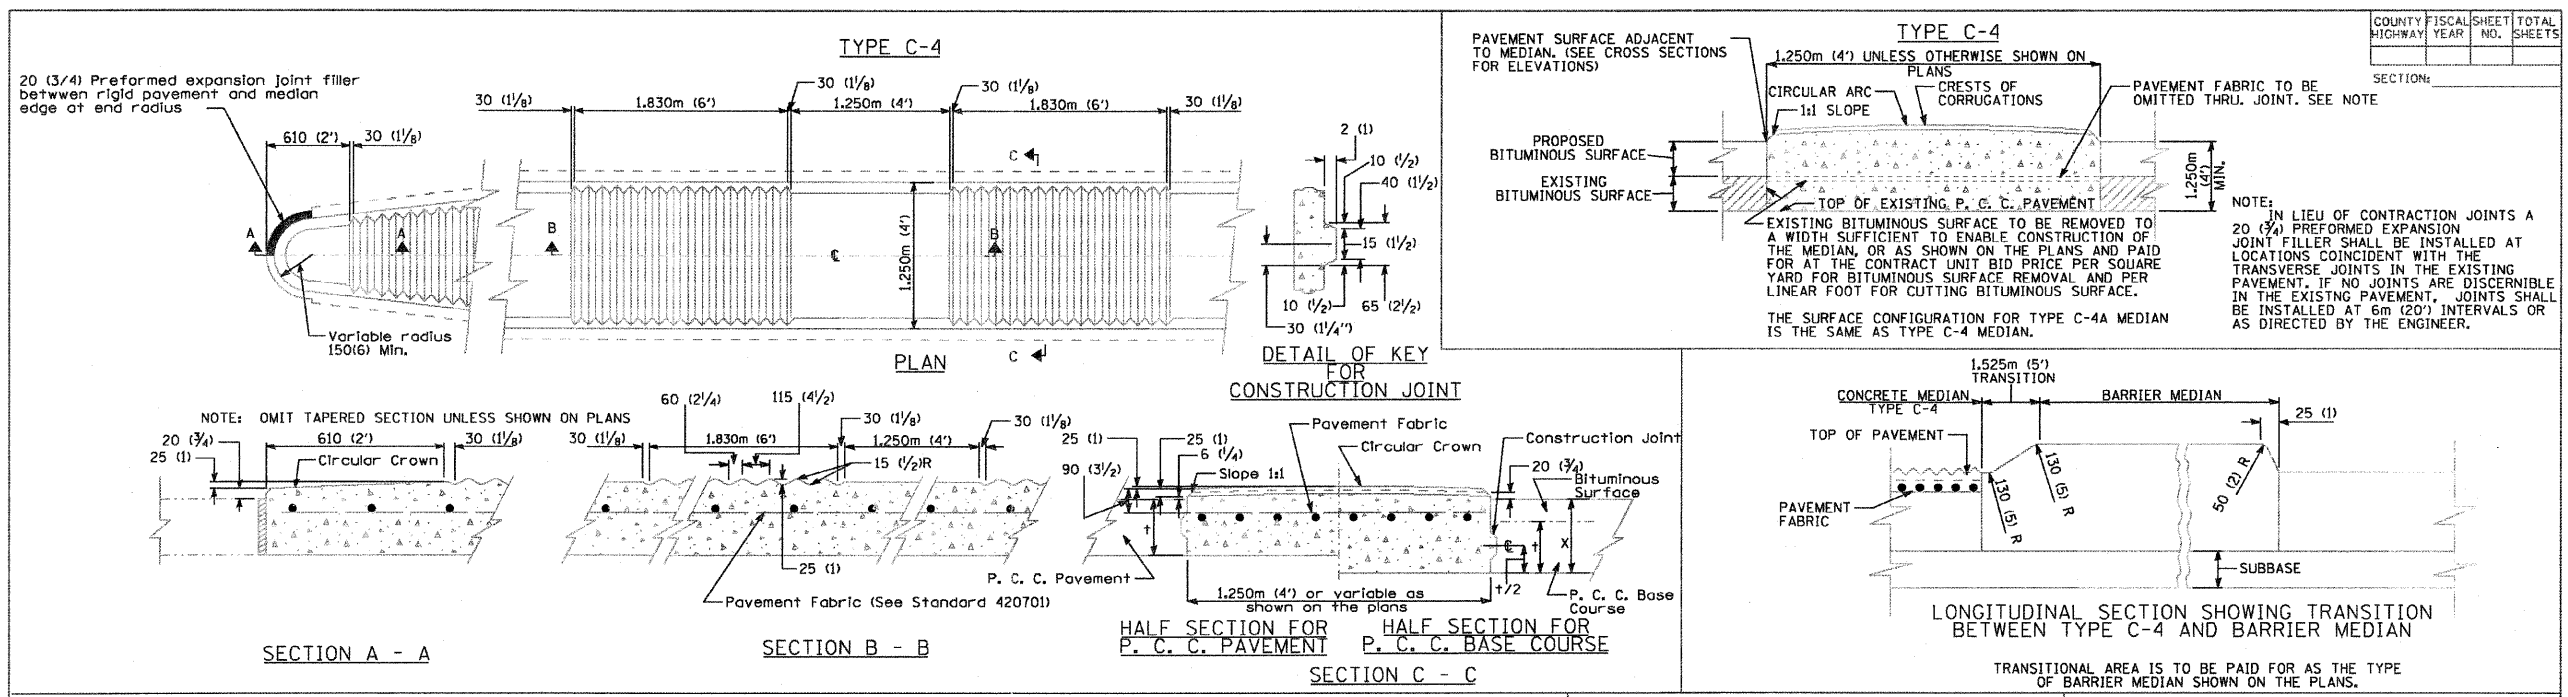

NOT TO SCALE

ALL DIMENSIONS ARE MILLIMETERS (INCHES) EXCEPT AS NOTED

STATE OF ILLINOIS DEPARTMENT OF TRANSPORTATION	ISSUED 12 - 12 - 62
PASSED May 29 1975	REVISIONS
Engineer of Design Operations	W. F. 8 - 27 - 68
	W. F. 1 - 15 - 69
	W. F. 10 - 1 - 69
	D. W. 9 - 4 - 73
	D. W. 10 - 31 - 74
	D. W. 5 - 29 - 75
	D. W. 7 - 15 - 77
APPROVED May 29 1975	
Engineer of Design	

NOTE B: AT LOCATIONS NOTED ON THE PLANS THE MEDIAN SURFACE SHALL BE A STRAIGHT LINE FROM TOP OF CURB TO TOP OF CURB.

COUNTY OF COOK DEPARTMENT OF HIGHWAYS	
DETAILS OF CONCRETE MEDIANS	
COMPUTER: DMB	APPROVED: 20
DRAWN: GMB	
CHECKED: SMV	