


**NEAR MIDSPAN
SOUTHBOUND SECTION THRU DECK**
(Looking North)

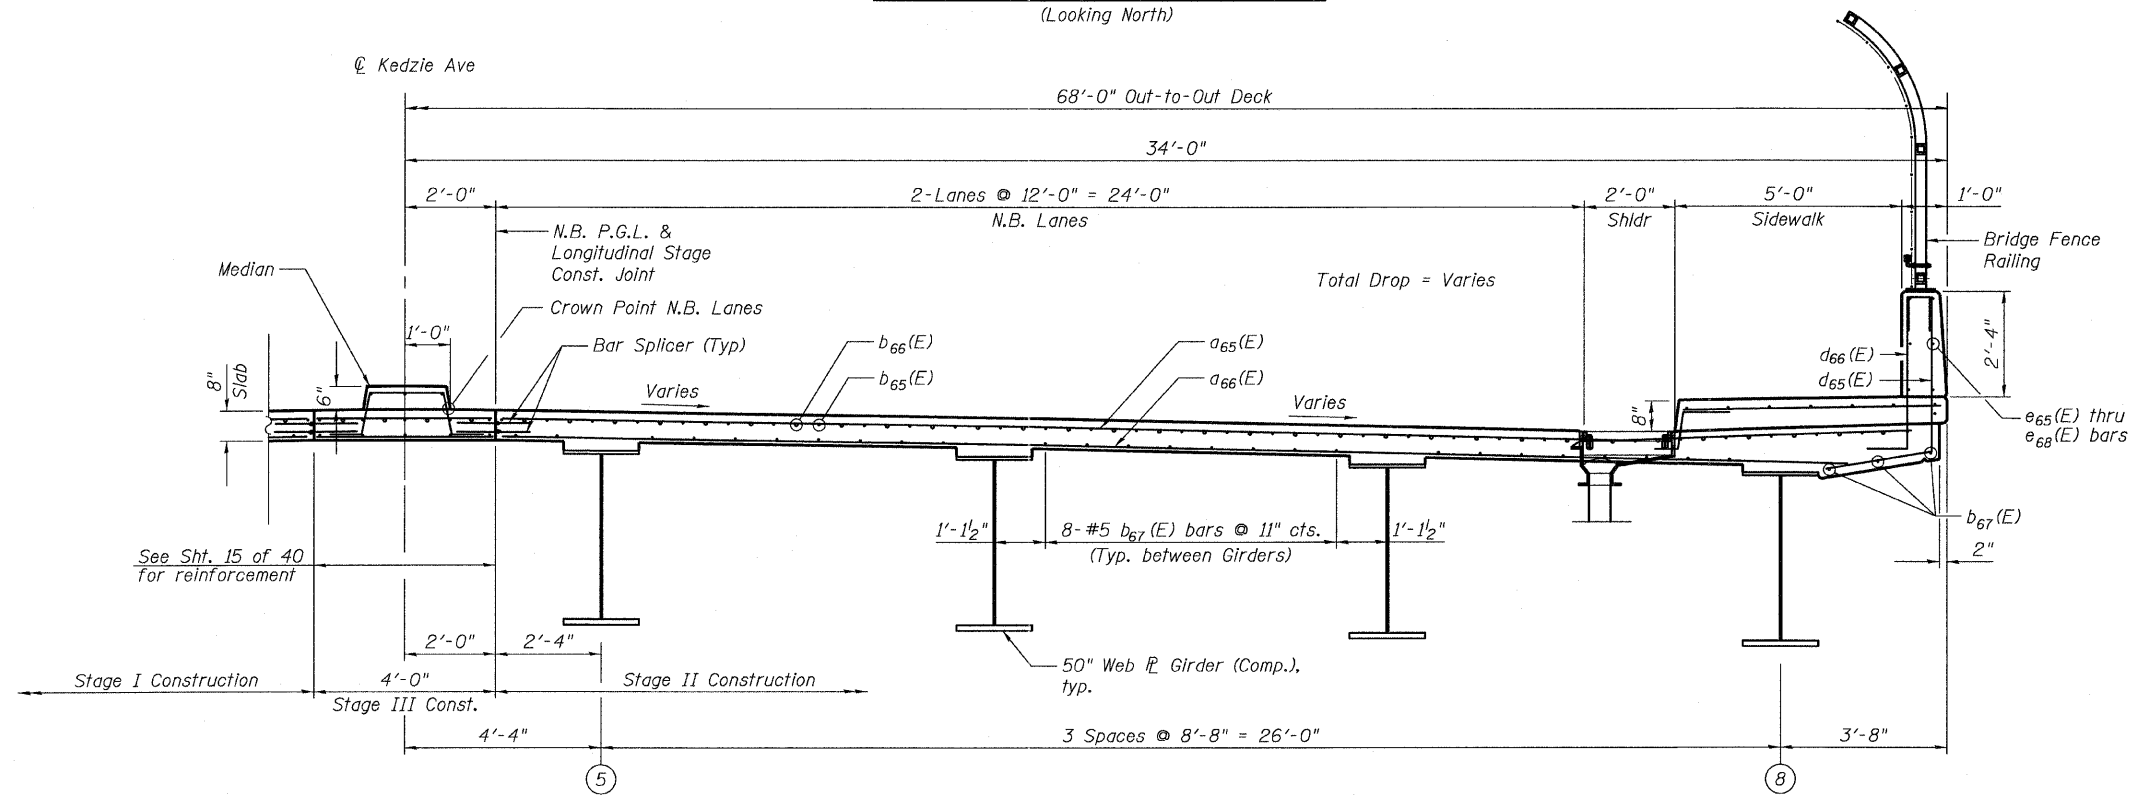

**NEAR PIER
NORTHBOUND SECTION THRU DECK**
(Looking North)

NOTES:
See Sheet 2 of 40 for superelevation transition rates.

TYLIN INTERNATIONAL	USER NAME =	DESIGNED - JKO	REVISED -
	PLOT SCALE =	CHECKED - CPT	REVISED -
	PLOT DATE = 5/5/2011	DRAWN - TSK	REVISED -
		CHECKED - JKO	REVISED -

**STATE OF ILLINOIS
DEPARTMENT OF TRANSPORTATION**

**SUPERSTRUCTURE DETAILS - 1
STRUCTURE NO. 016-1196**
SHEET NO. 14 OF 40 SHEETS

F.A.I. RTE.	SECTION	COUNTY	TOTAL SHEETS	SHEET NO.
57	1313.1B-1	COOK	162	75
ILLINOIS FED. AID PROJECT			CONTRACT NO. 60K14	

P:\602540(57-294)\STRUCTURAL\kedzie over 157\final_structure_plans-active\0161196-60J27-014-Superstructure - 1.dgn 5/3/2011 1:34:22 PM