


DATE	
BY	
FINAL SURVEY	
NOTE BOOK	
AREAS CHECKED	

DATE	
BY	
ORIGINAL SURVEY	
NOTE BOOK	
AREAS CHECKED	

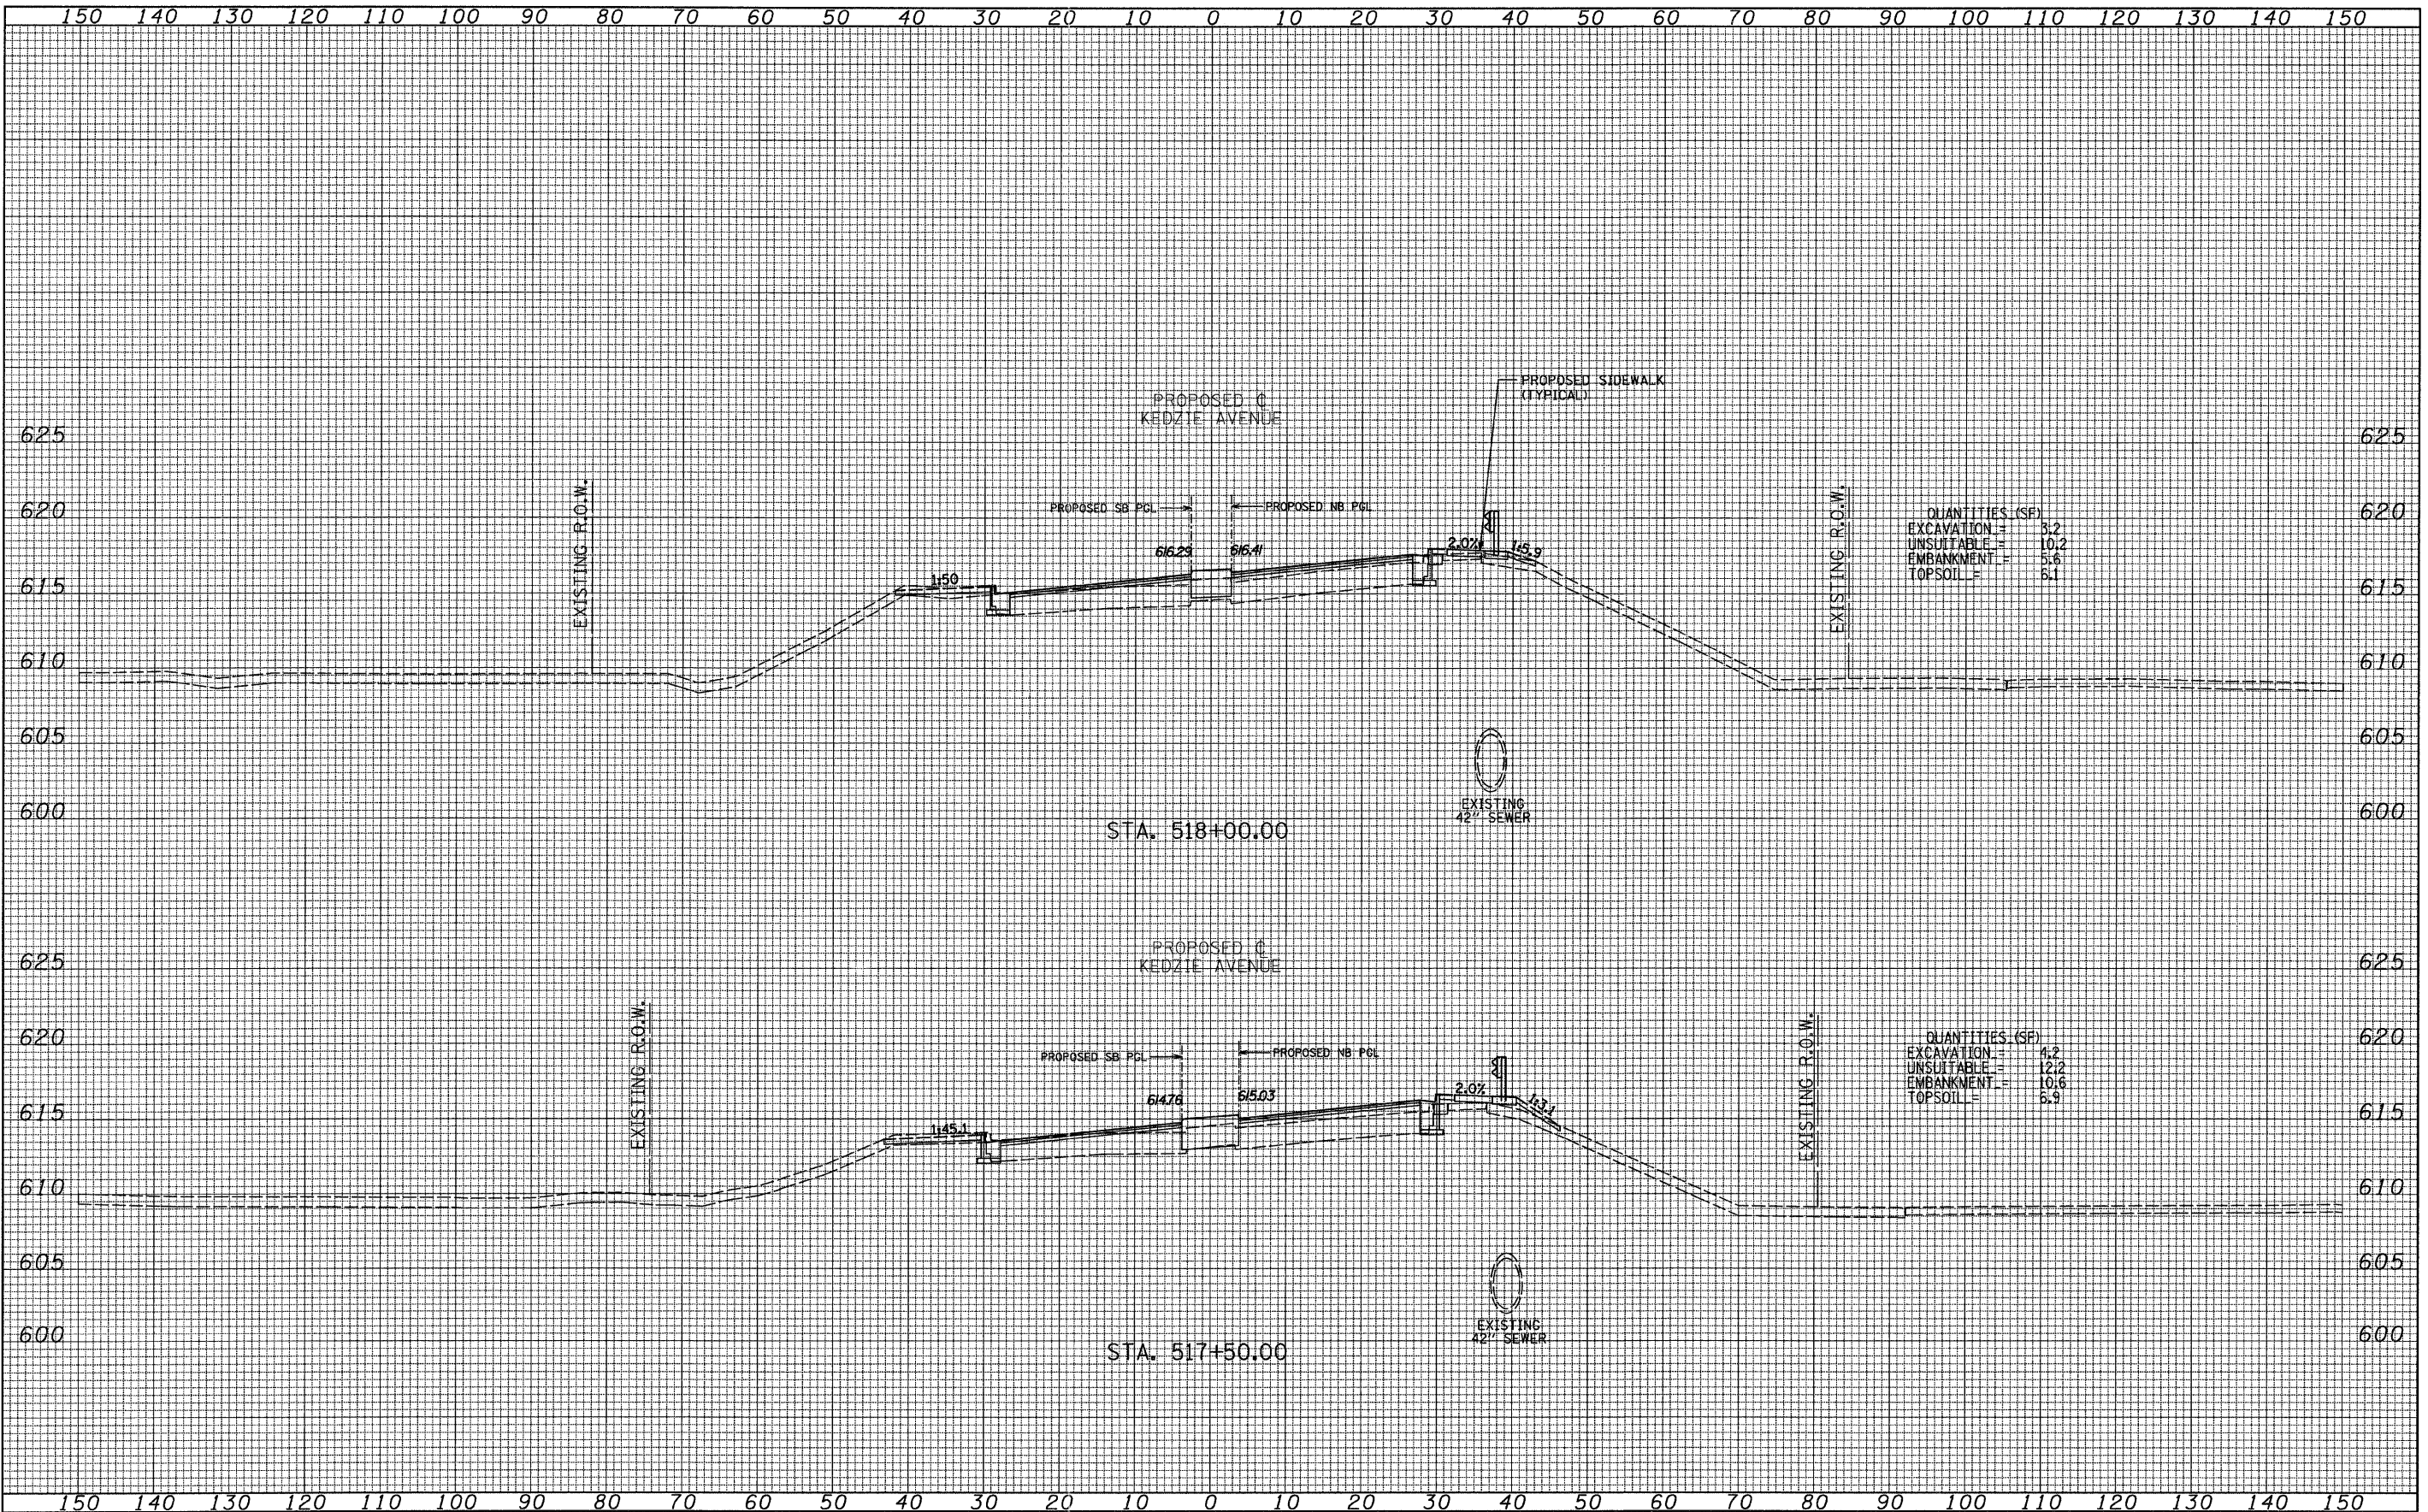

QUANTITIES (SF)

EXCAVATION	=	3.2
UNSUITABLE	=	10.2
EMBANKMENT	=	5.6
TOPSOIL	=	6.1

QUANTITIES (SF)

EXCAVATION	=	4.2
UNSUITABLE	=	12.2
EMBANKMENT	=	10.6
TOPSOIL	=	6.9

TYLIN INTERNATIONAL	USER NAME =	DESIGNED - JDF	REVISED -	STATE OF ILLINOIS DEPARTMENT OF TRANSPORTATION	KEDZIE AVENUE PROJECT PROPOSED CROSS SECTIONS			F.A.I. RTE. 57	SECTION 1313.1B-1	COUNTY COOK	TOTAL SHEETS 162	SHEET NO. 146
	PLOT SCALE =	CHECKED - SES	REVISED -		SCALE: 1" = 10' ✓	SHEET NO. OF SHEETS	STA. 517+50.00 TO STA. 518+00.00	CONTRACT NO. 60K14				
	PLOT DATE =	DATE - 5/5/2011	REVISED -		FED. ROAD DIST. NO. ILLINOIS FED. AID PROJECT							

P:\602540(57-294)\Road\P2_Kedzie\P2_KEDXS_SHT_F(m).dgn