


150 140 130 120 110 100 90 80 70 60 50 40 30 20 10 0 10 20 30 40 50 60 70 80 90 100 110 120 130 140 150

FINAL SURVEY NOTE BOOK NO. _____
 SURVEYED BY _____ DATE _____
 TEMPLATE AREAS CHECKED _____

BRIDGE OMISSION (SEE BRIDGE PLANS)
 FROM STA. 523+15.12 TO STA. 526+61.37
 ALONG THE KEDZIE AVENUE CENTERLINE

PLEASE NOTE: EARTHWORK QUANTITIES HAVE BEEN INCLUDED FOR THE AREAS UP TO THE LIMITS OF THE PROPOSED KEDZIE AVE. OVER T-57 STRUCTURE.

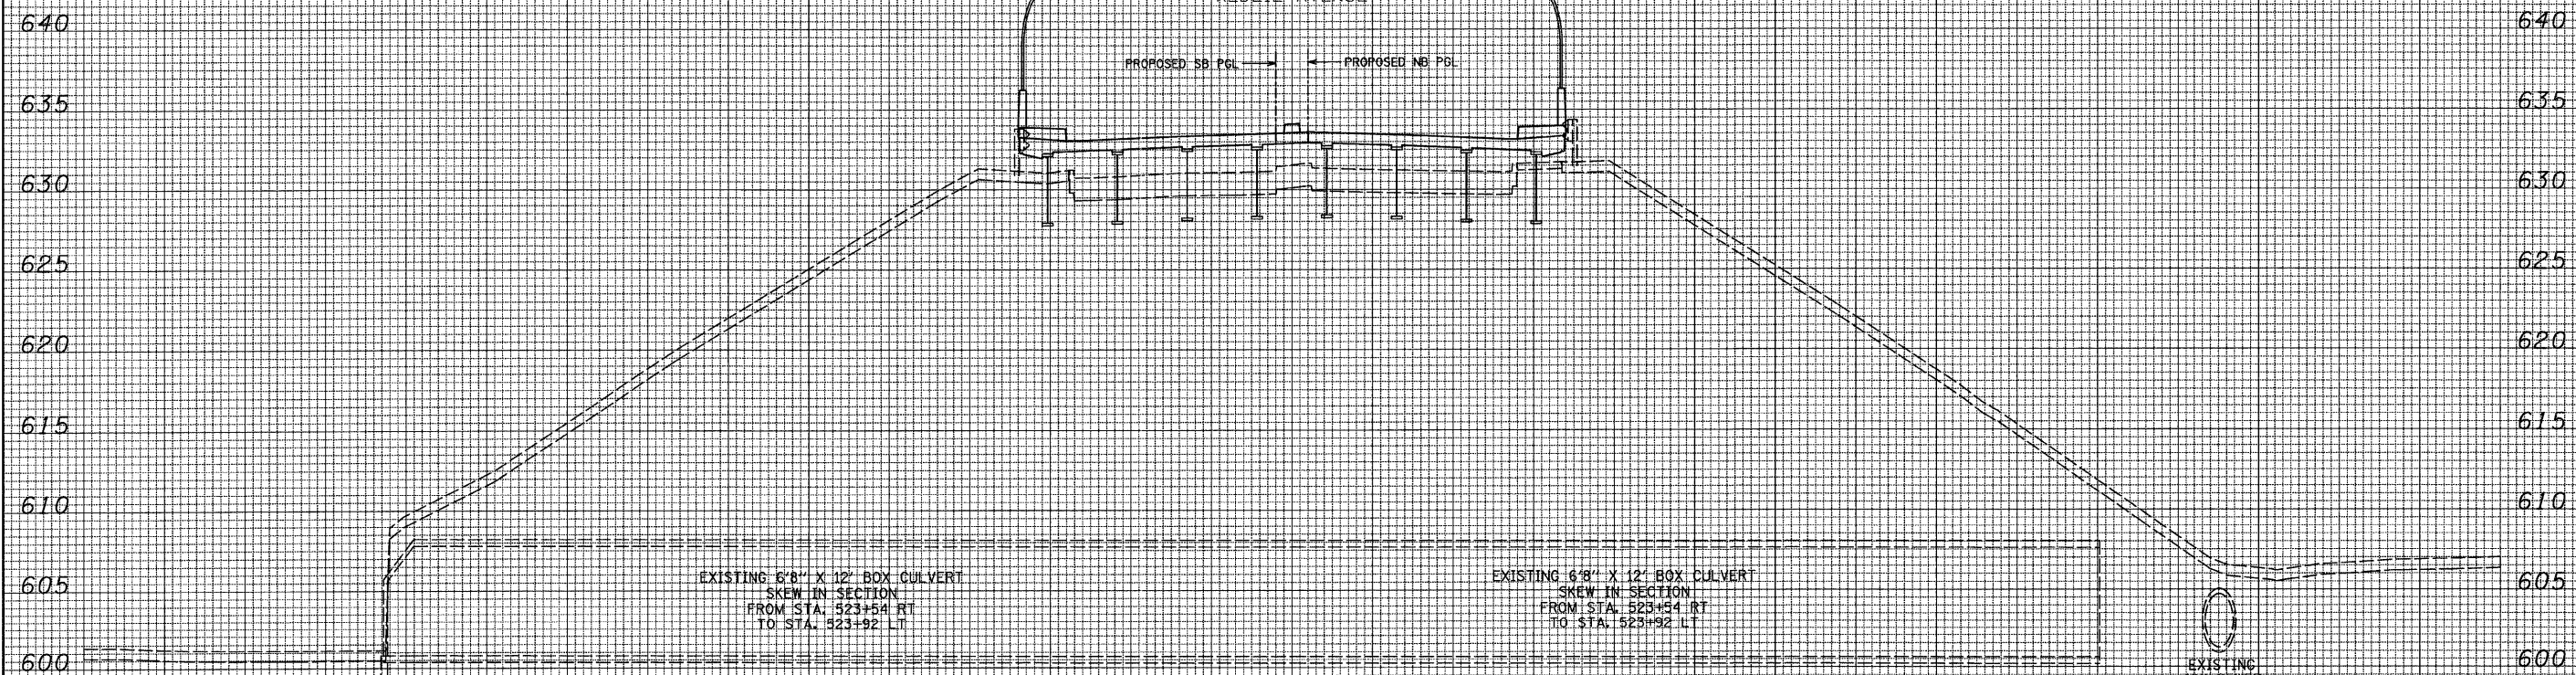

ORIGINAL SURVEY NOTE BOOK NO. _____
 SURVEYED BY _____ DATE _____
 TEMPLATE AREAS CHECKED _____

150 140 130 120 110 100 90 80 70 60 50 40 30 20 10 0 10 20 30 40 50 60 70 80 90 100 110 120 130 140 150

TYLIN INTERNATIONAL USER NAME = _____ PLOT SCALE = _____ PLOT DATE = _____	DESIGNED - JDF DRAWN - JDF CHECKED - SES DATE - 5/5/2011	REVISED - _____ REVISED - _____ REVISED - _____ REVISED - _____	STATE OF ILLINOIS DEPARTMENT OF TRANSPORTATION	KEDZIE AVENUE PROJECT PROPOSED CROSS SECTIONS		F.A.I. RTE. 57 SECTION 1313.1B-1 COUNTY COOK TOTAL SHEETS 162 SHEET NO. 154 CONTRACT NO. 60K14
	SCALE: 1" = 50' V			SHEET NO. _____ OF _____ SHEETS STA. 523+50.00 TO STA. 523+50.00	FED. ROAD DIST. NO. _____ ILLINOIS FED. AID PROJECT	