


DATE _____
 BY _____
 SURVEYED _____
 DRAWN _____
 CHECKED _____
 DESIGNED _____
 REVISIONS _____

DATE _____
 BY _____
 SURVEYED _____
 DRAWN _____
 CHECKED _____
 DESIGNED _____
 REVISIONS _____

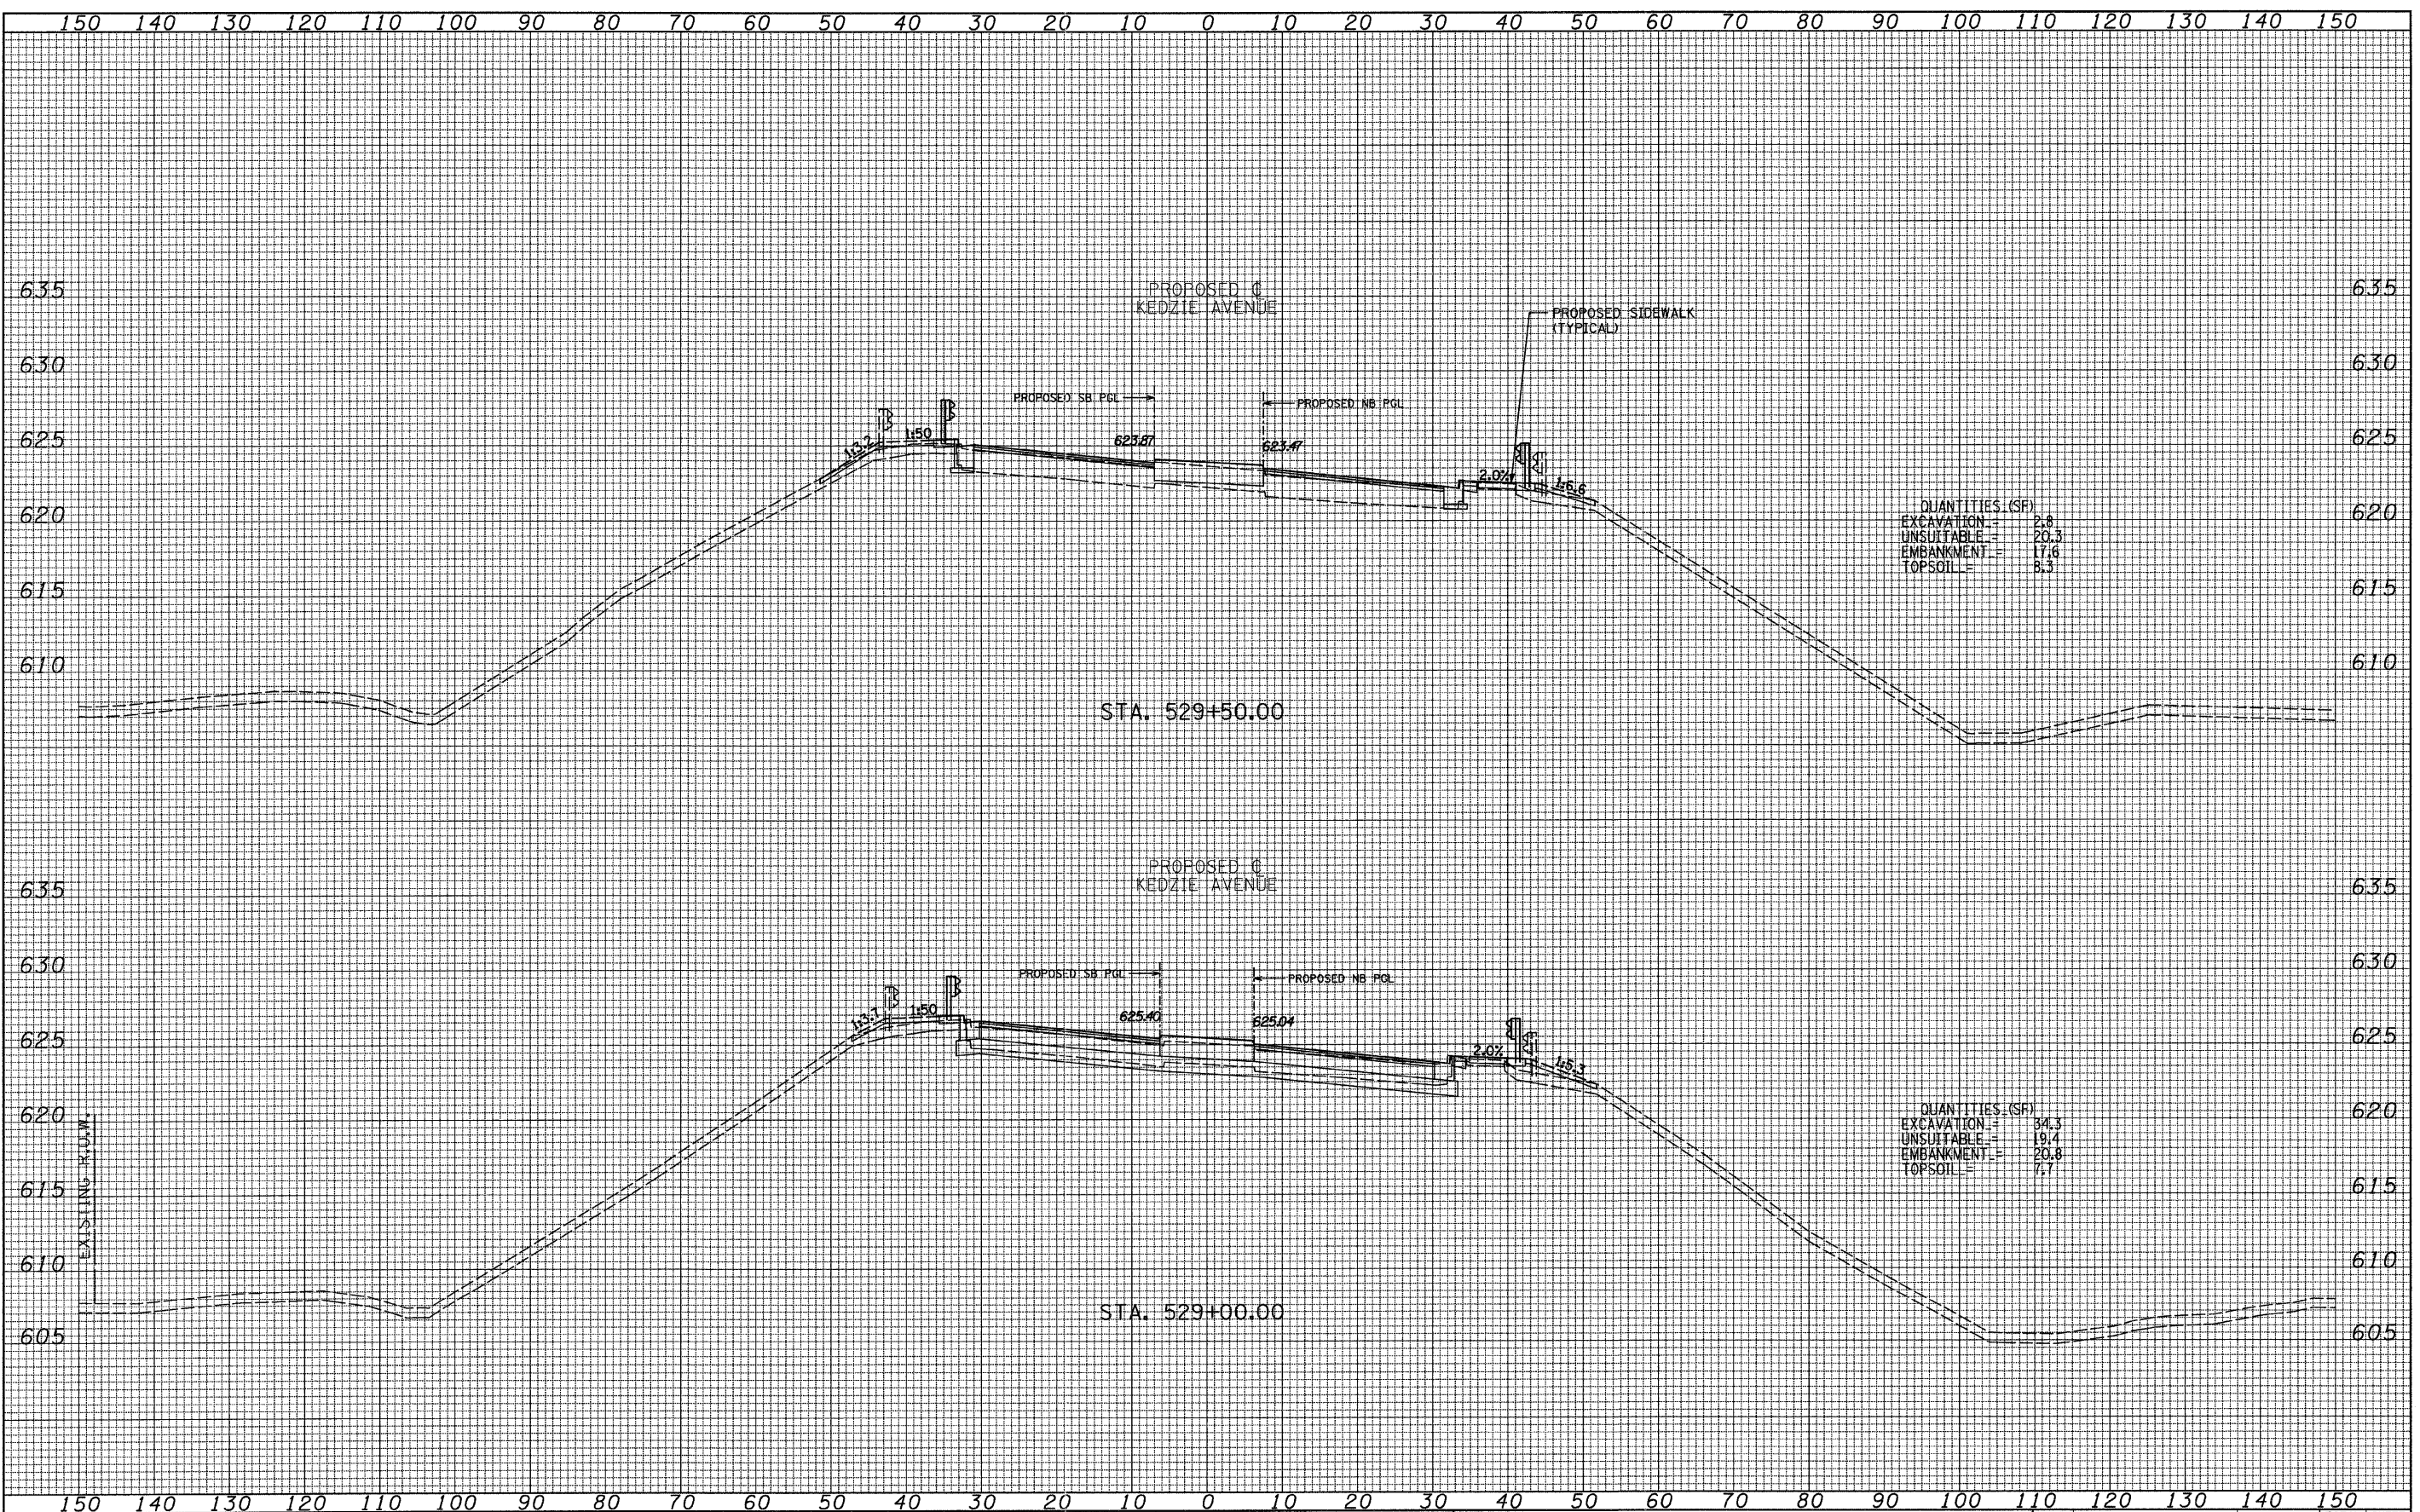

QUANTITIES (SF)
 EXCAVATION = 2.8
 UNSUITABLE = 20.3
 EMBANKMENT = 17.6
 TOPSOIL = 8.3

QUANTITIES (SF)
 EXCAVATION = 34.3
 UNSUITABLE = 19.4
 EMBANKMENT = 20.8
 TOPSOIL = 7.7

TYLIN INTERNATIONAL	USER NAME =	DESIGNED - JDF	REVISED -	STATE OF ILLINOIS DEPARTMENT OF TRANSPORTATION	KEDZIE AVENUE PROJECT PROPOSED CROSS SECTIONS			F.A.I. RTE. 57	SECTION 1313.1B-1	COUNTY COOK	TOTAL SHEETS 162	SHEET NO. 157
	PLOT SCALE =	CHECKED - SES	REVISED -		SCALE: 1" = 10' ✓	SHEET NO. OF SHEETS	STA. 529+00.00 TO STA. 529+50.00	FED. ROAD DIST. NO.	ILLINOIS FED. AID PROJECT	CONTRACT NO. 60K14		
	PLOT DATE =	DATE - 5/5/2011	REVISED -									

P:\602540(57-294)\Road\K2_Kedzie\K2_KEDXS_SHT_F(m).dgn