


DATE	
BY	
FINAL SURVEY	
NOTE BOOK	
TEMPLATE	
AREAS CHECKED	
NO.	

DATE	
BY	
ORIGINAL SURVEY	
NOTE BOOK	
TEMPLATE	
AREAS CHECKED	
NO.	

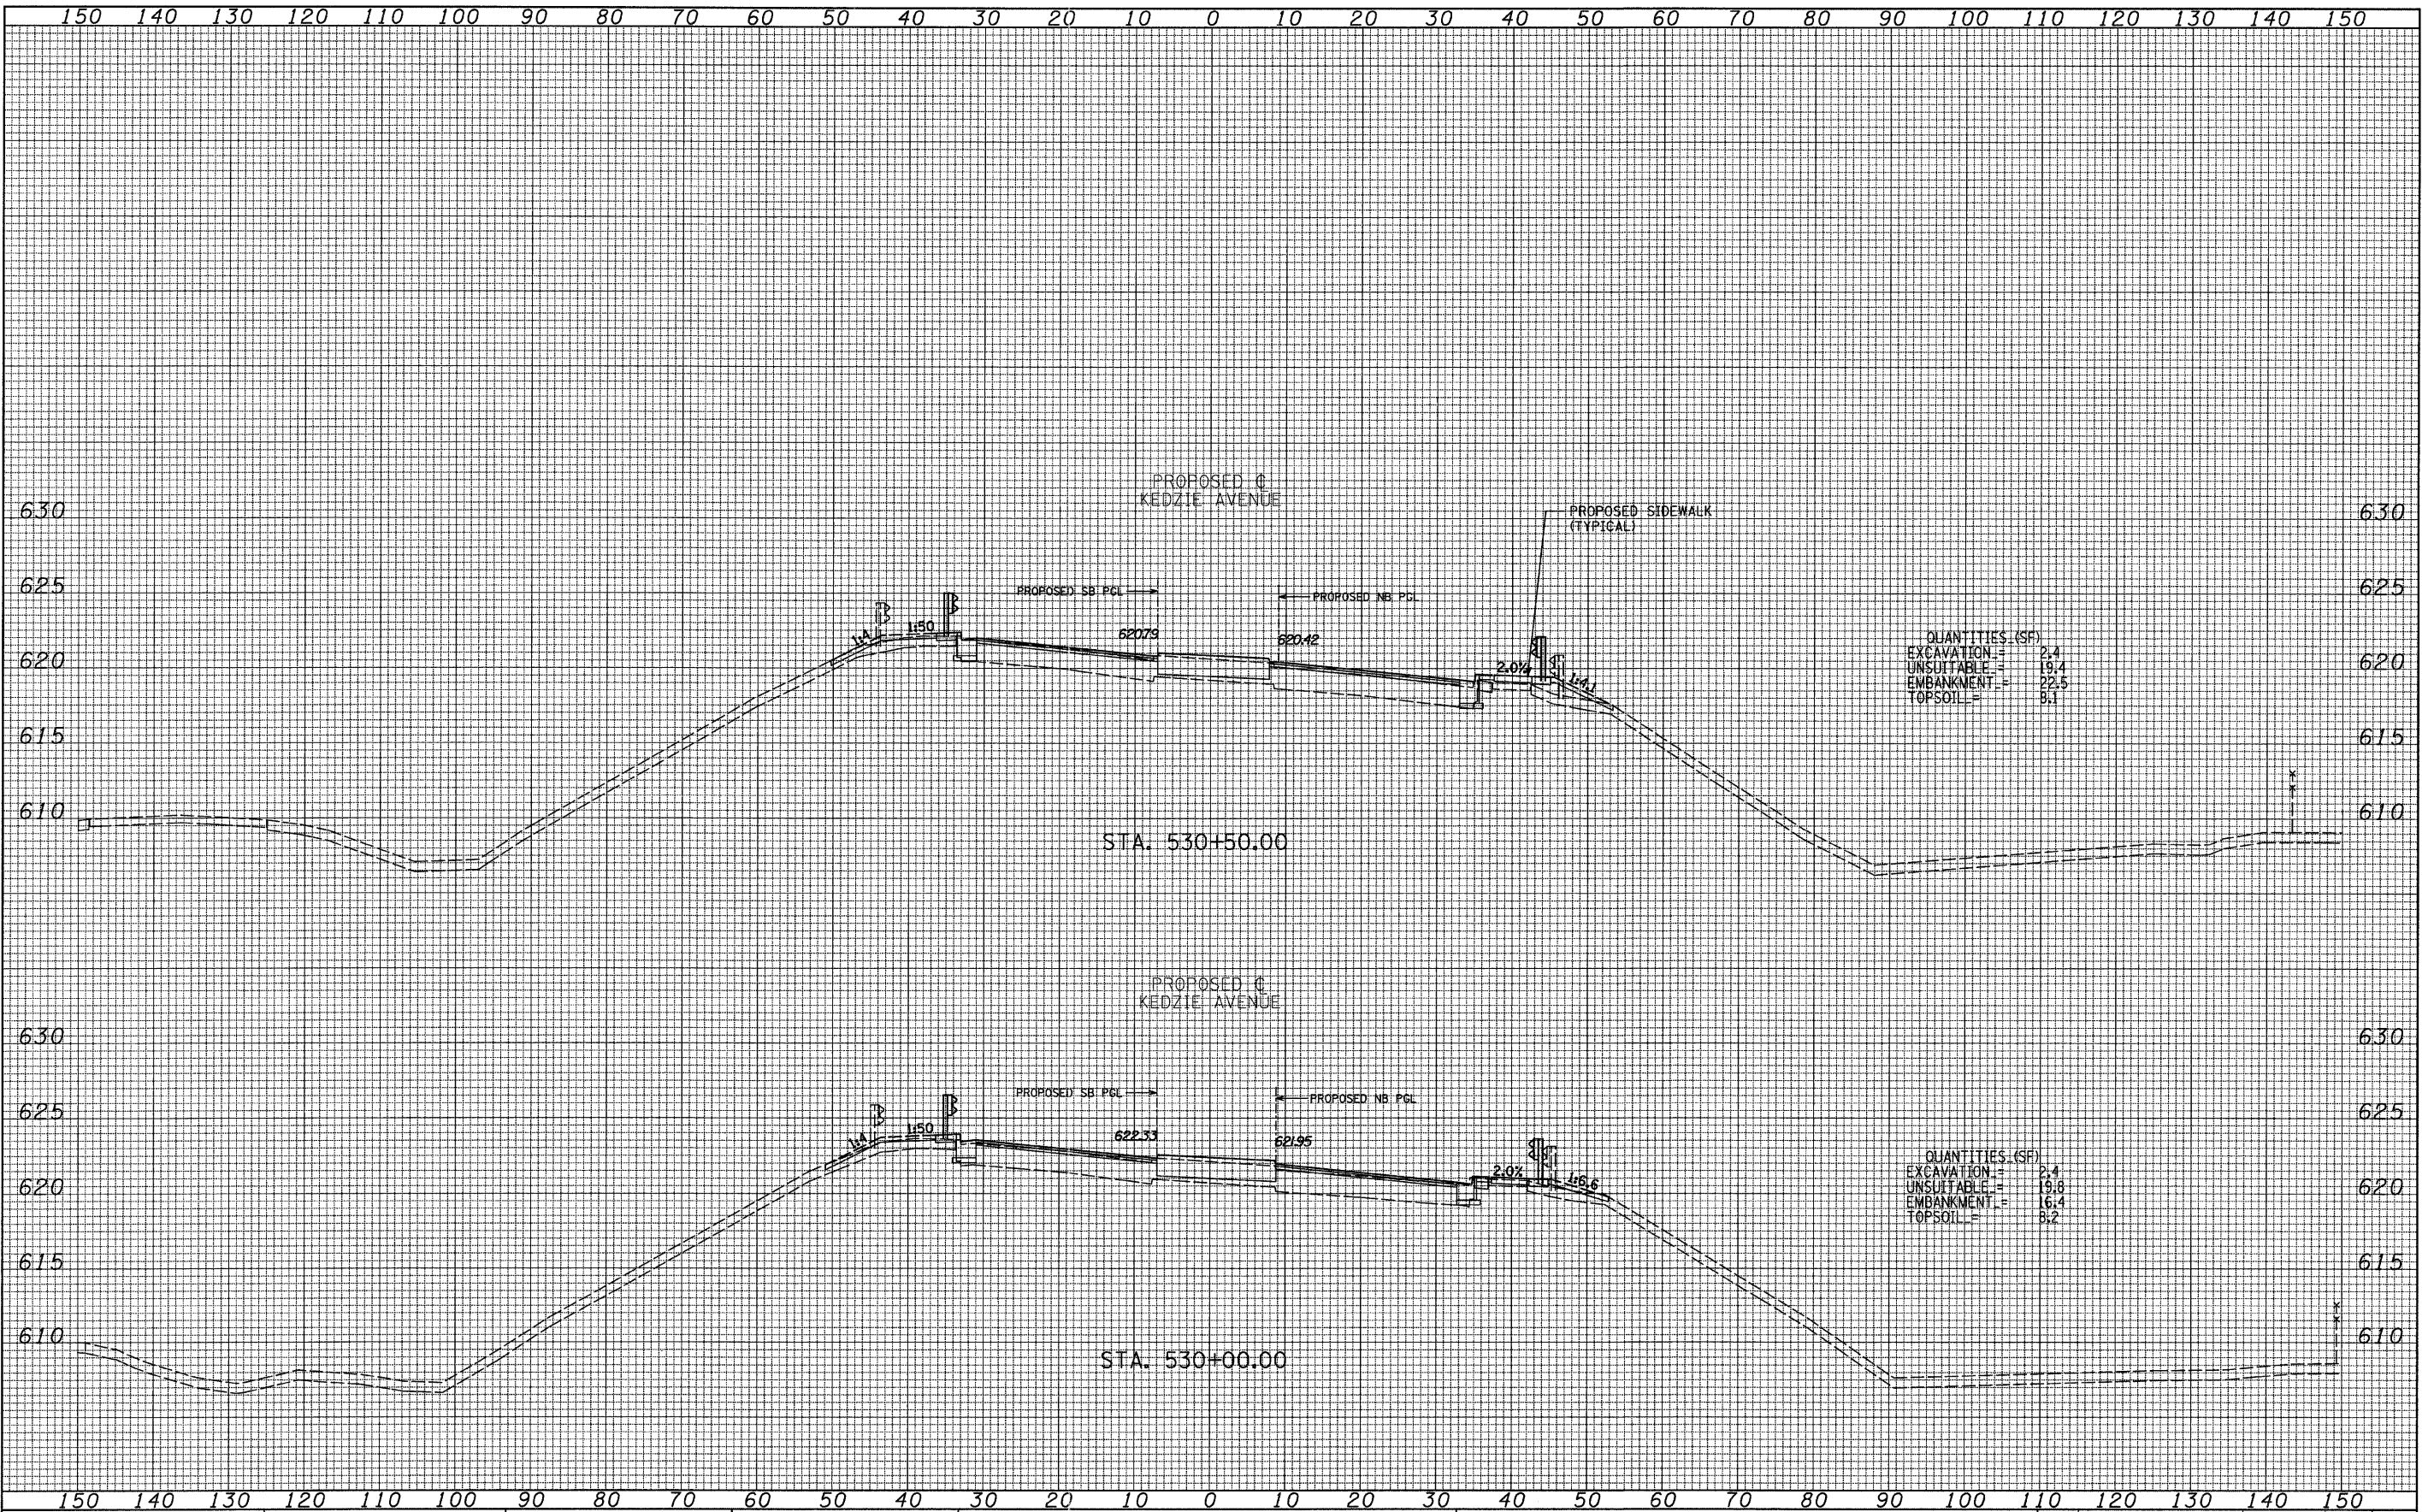

QUANTITIES (SF)

EXCAVATION	=	2.4
UNSUITABLE	=	19.4
EMBANKMENT	=	22.5
TOPSOIL	=	8.1

QUANTITIES (SF)

EXCAVATION	=	2.4
UNSUITABLE	=	19.8
EMBANKMENT	=	16.4
TOPSOIL	=	8.2

TYLIN INTERNATIONAL	USER NAME =	DESIGNED - JDF	REVISED -	STATE OF ILLINOIS DEPARTMENT OF TRANSPORTATION	KEDZIE AVENUE PROJECT PROPOSED CROSS SECTIONS			F.A.I. R.T.E. =	SECTION	COUNTY	TOTAL SHEETS	SHEET NO.
	PLOT SCALE =	DRAWN - JDF	REVISED -		57	1313.1B-1	COOK	162	158			
	PLOT DATE =	CHECKED - SES	REVISED -		SCALE: 1" = 10' H SHEET NO. OF SHEETS STA. 530+00.00 TO STA. 530+50.00			CONTRACT NO. 60K14				
	DATE - 5/5/2011	REVISED -			FED. ROAD DIST. NO.		ILLINOIS FED. AID PROJECT					

P:\602540(57-294)\Road\P2\_Kedzie\P2\_KEDXS\_SHT\_F(m).dgn