


DATE	
BY	
DESIGNED	
DRAWN	
CHECKED	
DATE	
REVISIONS	
NO.	

DATE	
BY	
DESIGNED	
DRAWN	
CHECKED	
DATE	
REVISIONS	
NO.	

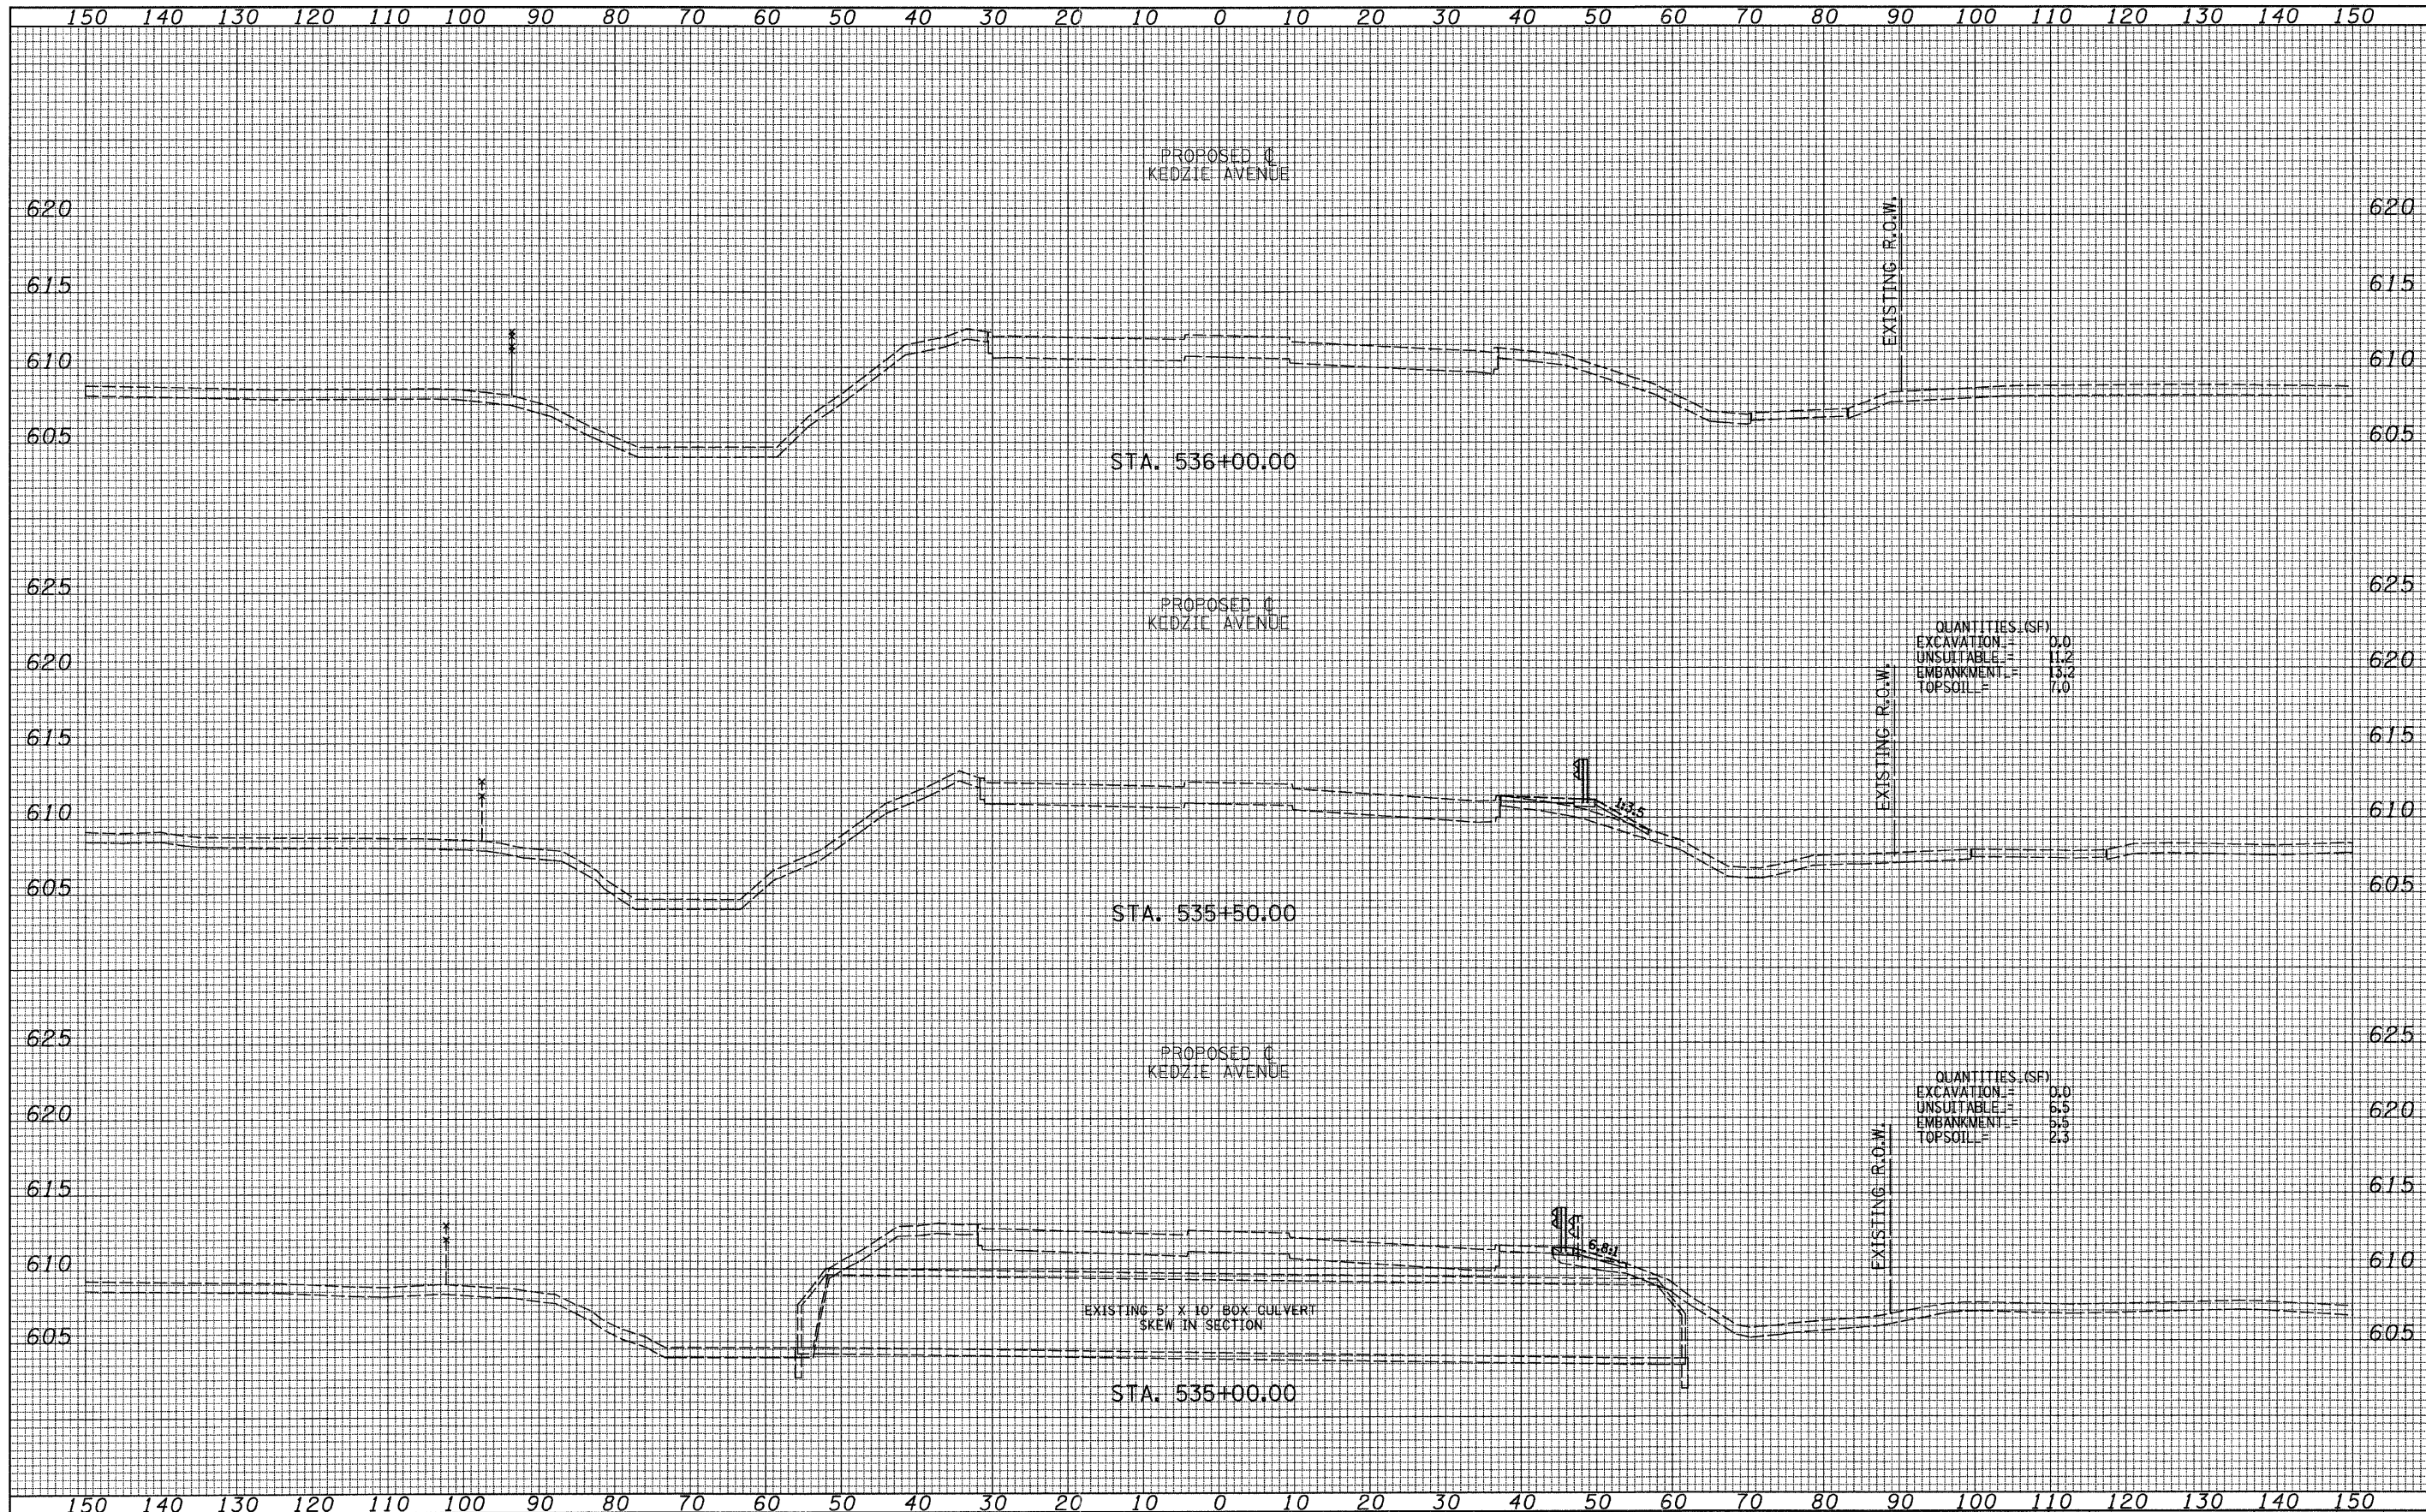

TYLIN INTERNATIONAL	USER NAME =	DESIGNED - JDF	REVISED -	STATE OF ILLINOIS DEPARTMENT OF TRANSPORTATION	KEDZIE AVENUE PROJECT PROPOSED CROSS SECTIONS			F.A.I. RTE. 57	SECTION 1313.1B-1	COUNTY COOK	TOTAL SHEETS 162	SHEET NO. 162
	PLOT SCALE =	CHECKED - SES	REVISED -		SCALE: 1" = 10' ✓	SHEET NO. OF SHEETS	STA. 535+00.00 TO STA. 536+00.00	FED. ROAD DIST. NO.	ILLINOIS FED. AID PROJECT	CONTRACT NO. 60K14		
	PLOT DATE =	DATE - 5/5/2011	REVISED -									

P:\602540(57-294)\Road\P2_Kedzie\P2_KEDXS_SHT_F(m).dgn