


PLAN  
 REVIEWED  
 PLOTTED  
 ALIGNED  
 CHECKED  
 NO. NOTE BOOK  
 DATE

FILE  
 REVIEWED  
 PLOTTED  
 GRADES CHECKED  
 NO. NOTE BOOK  
 DATE

5-12-2011, 16:05:11  
 H:\S\2011\60K90\11-TRANS-07-2202-2174-00\CIVIL\CAD\60K90\BRIEF\160K90.DWG

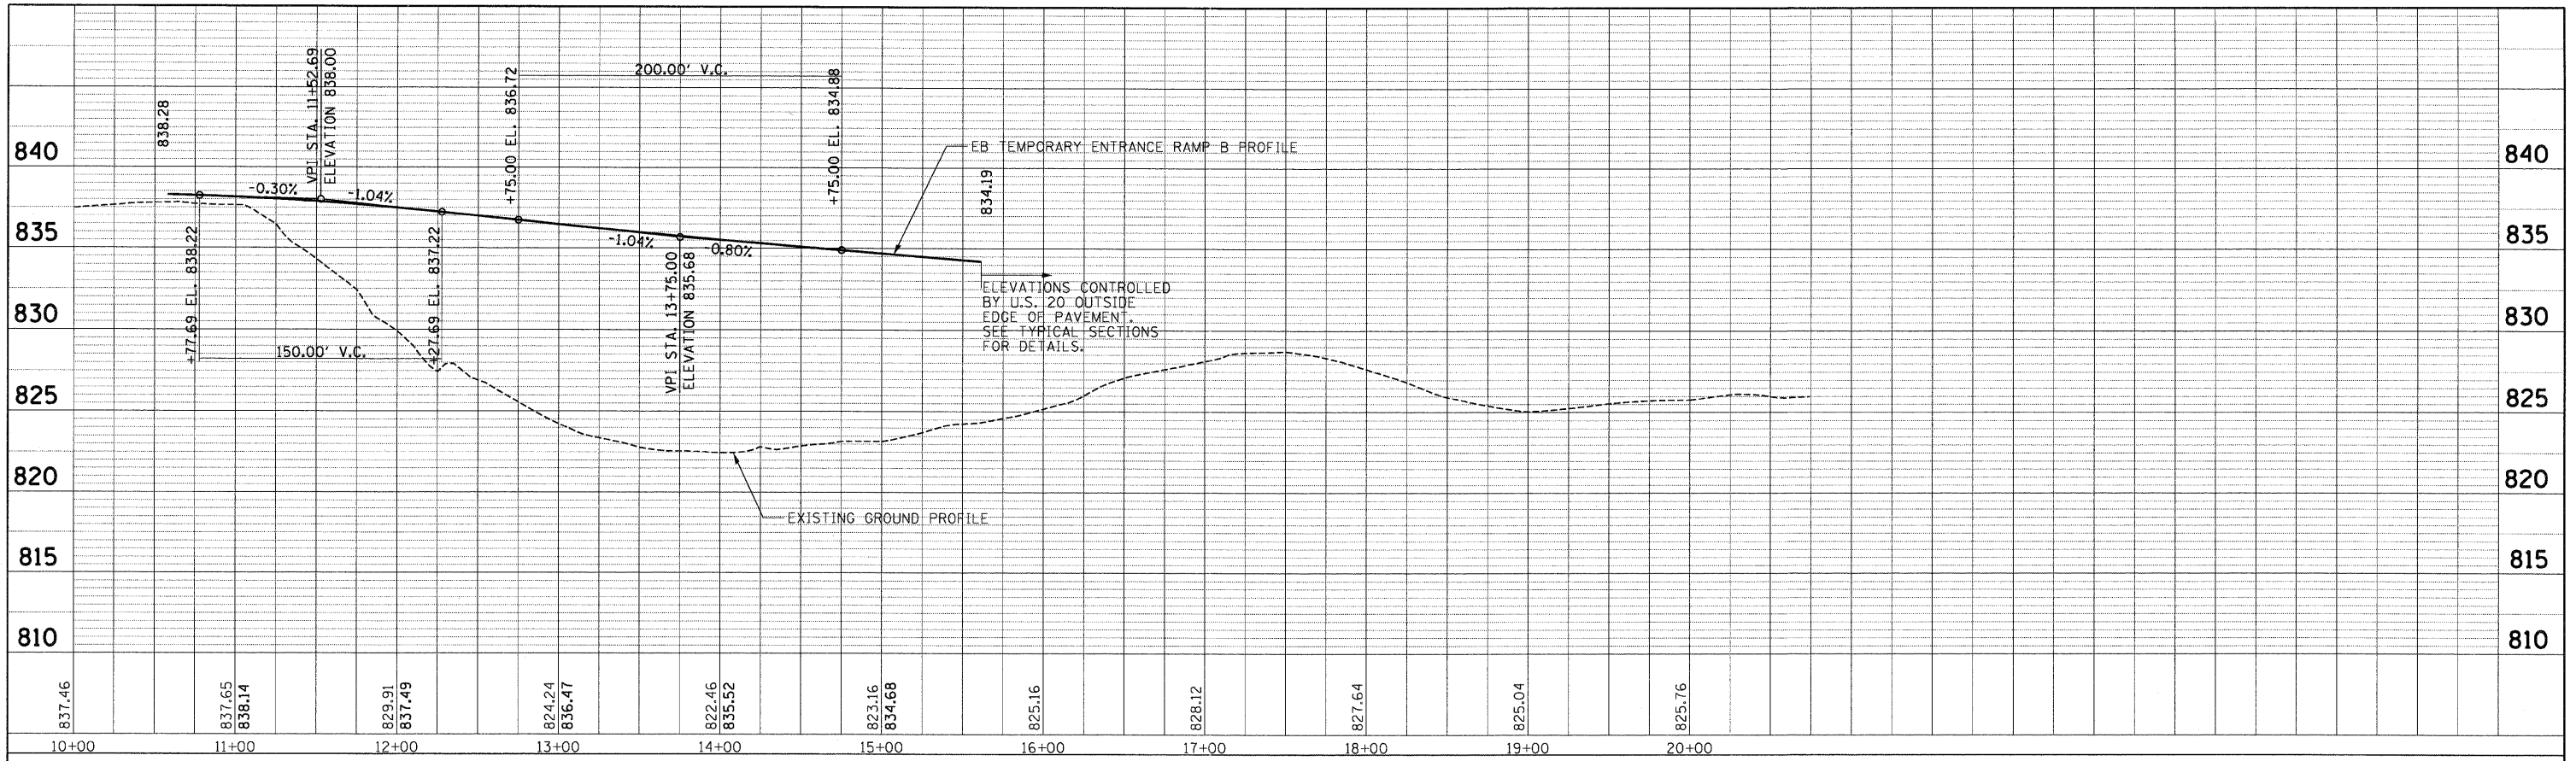

FILE NAME =  
 #FILE#

USER NAME = #USER#  
 PLOT SCALE = #SCALE#  
 PLOT DATE = #DATE#

DESIGNED - AMB  
 DRAWN - AMB  
 CHECKED - PB  
 DATE - 05/18/11

REVISED -  
 REVISED -  
 REVISED -  
 REVISED -

**STATE OF ILLINOIS**  
**DEPARTMENT OF TRANSPORTATION**  
 FAP ROUTE 345 / US ROUTE 20

**ROADWAY PROFILE**  
**U.S. ROUTE 20**  
**EB TEMPORARY ENTRANCE RAMP B**  
 SCALE: HORIZ. 1"=50' VERT. 1"=5'  
 STA. 10+00.00 TO STA. 21+00.00

F.A.P. RTE.	SECTION	COUNTY	TOTAL SHEETS	SHEET NO.
345	8R-HB-2-BY-1	KANE	434	49
CONTRACT NO. 60K90				
FED. ROAD DIST. NO. ILLINOIS FED. AID PROJECT				