 

 


 
 




 


LEGEND

-  WORK AREA
-  IMPACT ATTENUATOR
-  TEMPORARY CONCRETE BARRIER
-  TYPE II BARRICADES OR DRUMS WITH STEADY BURN MONODIRECTIONAL LIGHT (AT SPECIFIED SPACING)
-  TRAFFIC FLOW
-  SIGN
-  VERTICAL PANELS WITH STEADY BURNING LIGHTS (AT SPECIFIED SPACING)
-  ARROW BOARD
-  TYPE III BARRICADE
-  DIRECTION INDICATOR BARRICADE
-  TYPE B MONODIRECTIONAL FLASHING LIGHT
-  TEMPORARY PAVEMENT, INTERSTATE

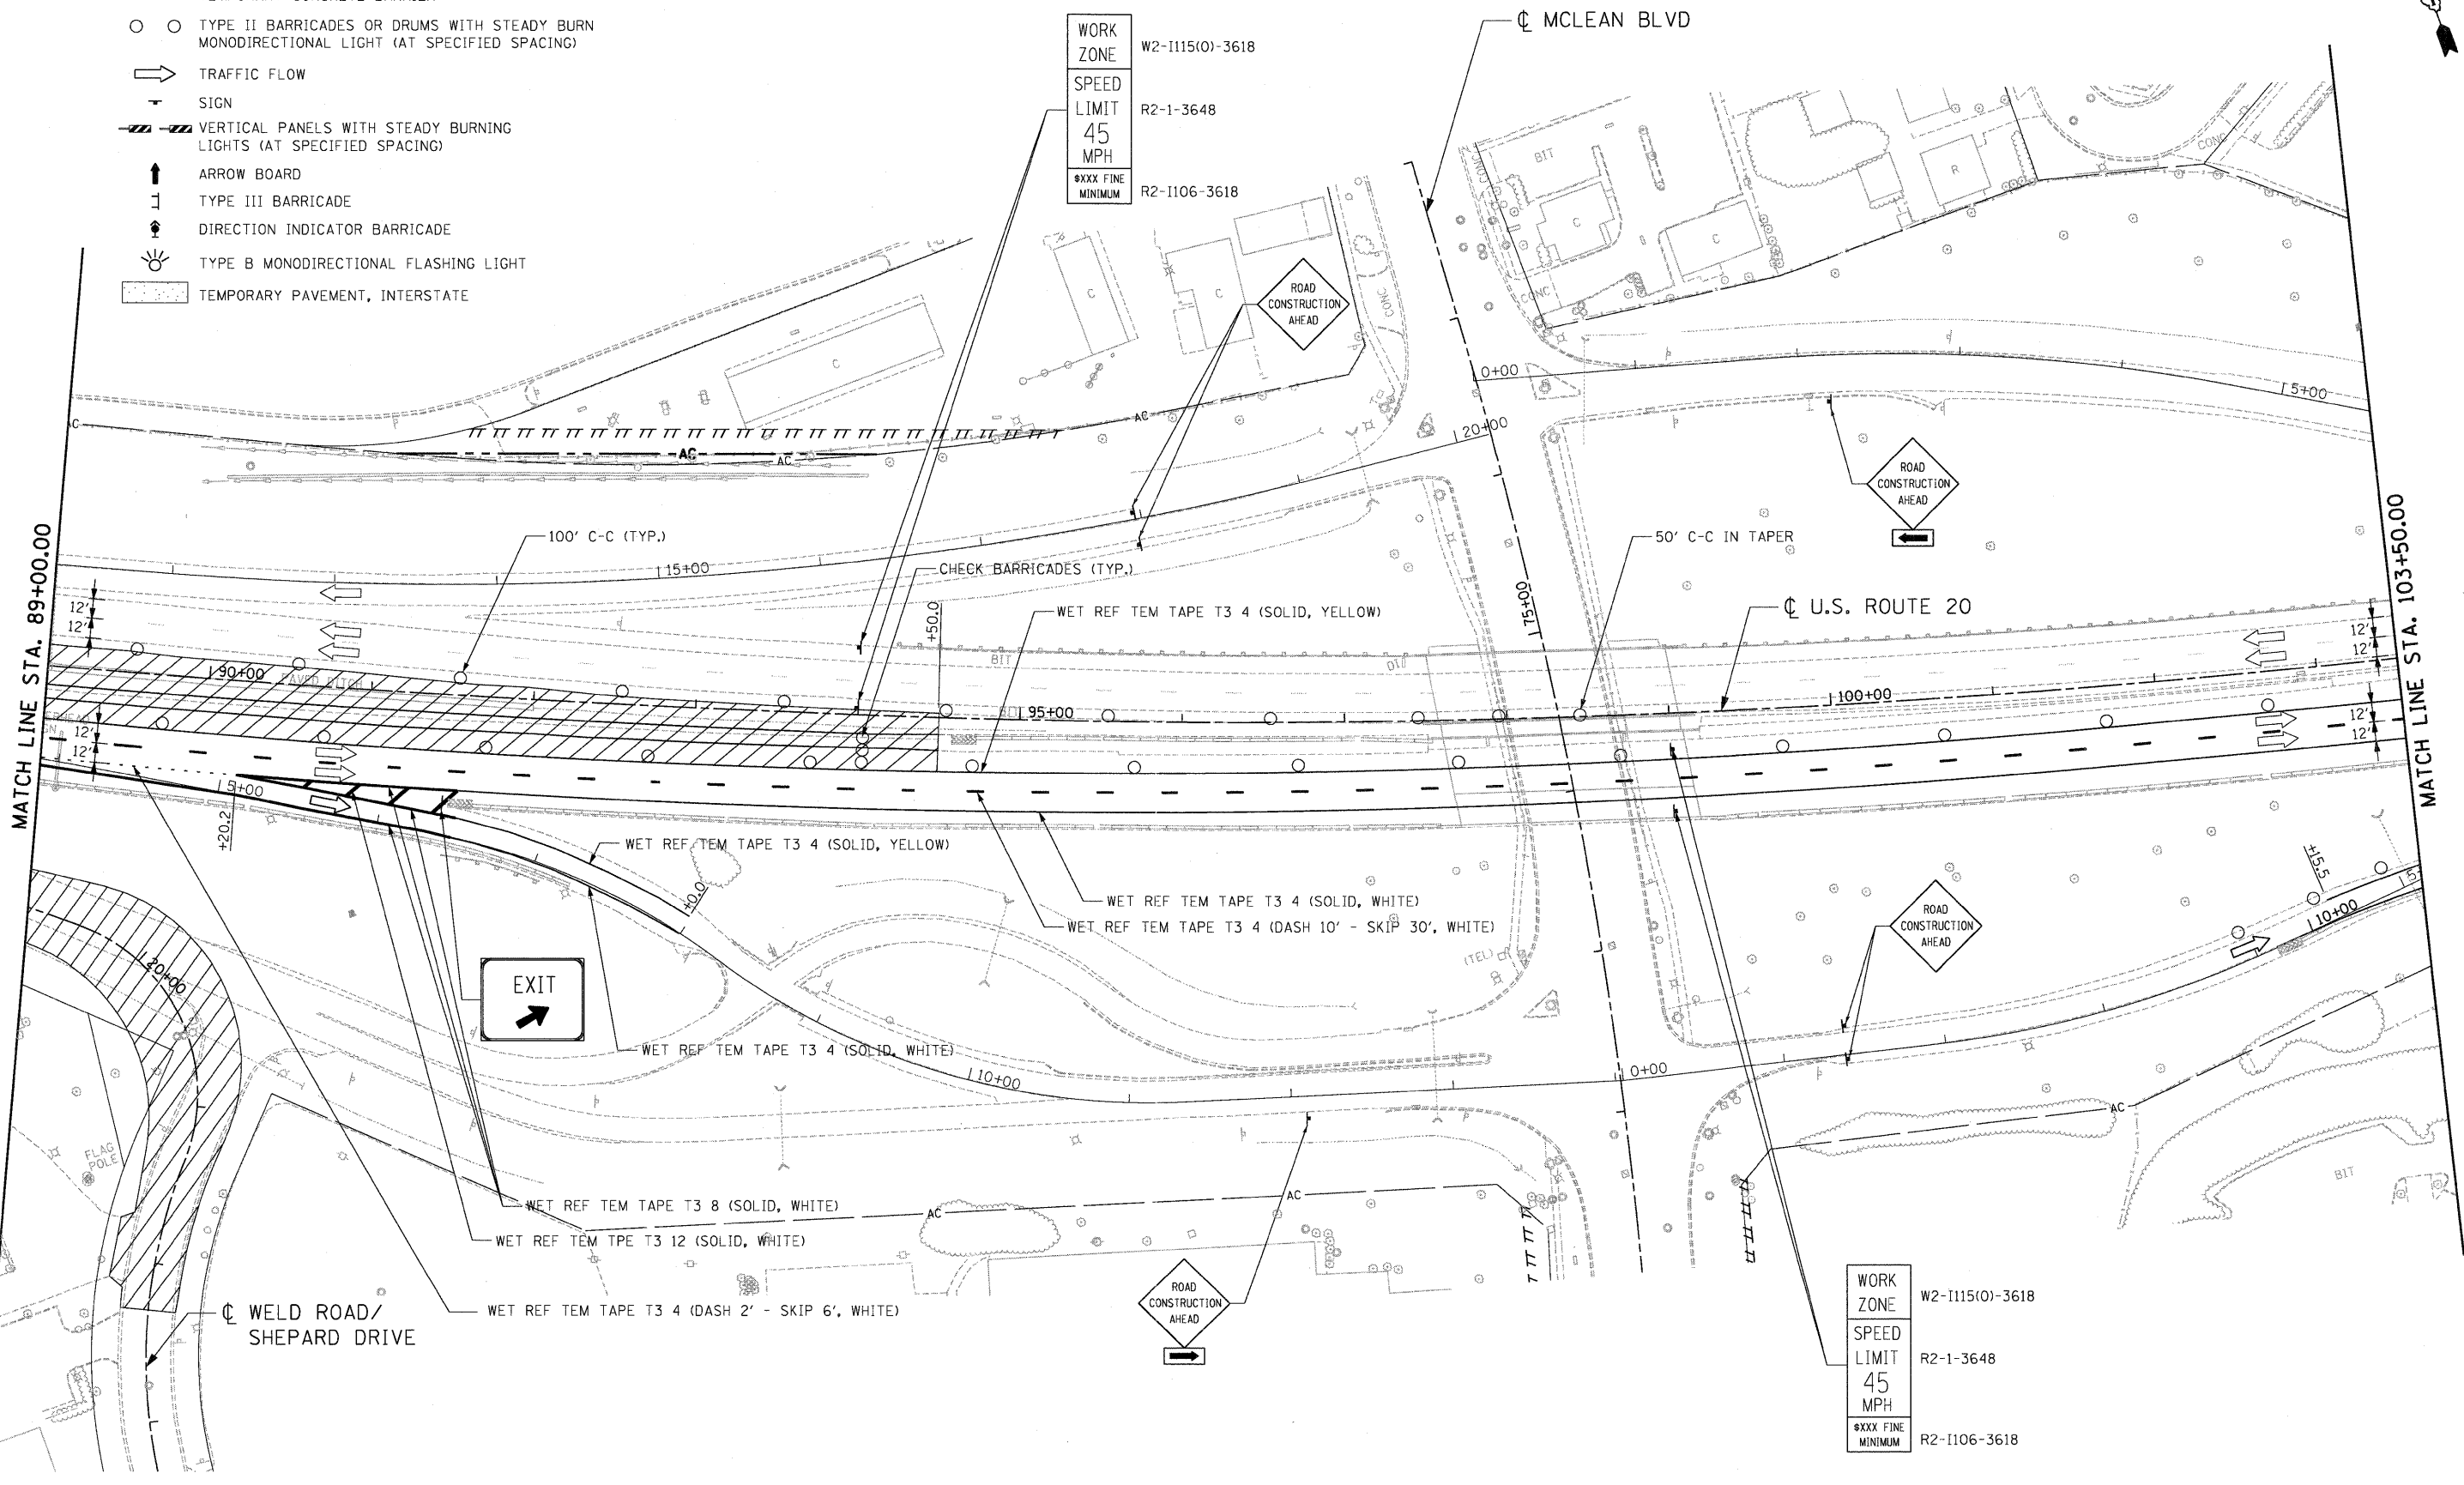
WORK ZONE W2-I115(0)-3618
 SPEED LIMIT 45 MPH
 #XXX FINE MINIMUM R2-I106-3618

WORK ZONE W2-I115(0)-3618
 SPEED LIMIT 45 MPH
 #XXX FINE MINIMUM R2-I106-3618

\D:\168\98\BORDER\OLD.DGN... \D:\168\98\AL\DMNT.DGN... \D:\168\98\LEG\NODGN... \D:\168\98\STAG\ING02.DGN... \D:\168\98\TOP\ST2.DGN... \D:\168\98\DESIGN\DGN... \D:\168\98\DESIGN\JDN...
 \S:\13-2011_1522339
 \S:\5-2014\VA\VAULT.D - TRANS. 07.22.2012 21:37:50 CIVIL\KAD\626\98\5\5HEET\168\98\5-SHT-STAG\ING04.DGN
 HAYWARRZ

MATCH LINE STA. 89+00.00

MATCH LINE STA. 103+50.00



FILE NAME =	USER NAME = #USER#	DESIGNED - MM	REVISED -
#FILE#		DRAWN - MM	REVISED -
	PLOT SCALE = #SCALE#	CHECKED - PB	REVISED -
	PLOT DATE = #DATE#	DATE - 05/18/11	REVISED -

STATE OF ILLINOIS	STAGING AND TRAFFIC CONTROL	F.A.P.	SECTION	COUNTY	TOTAL SHEETS	SHEET NO.
DEPARTMENT OF TRANSPORTATION	U.S. ROUTE 20	345	8R-HB-2-BY-1	KANE	434	115
FAP ROUTE 345 / US ROUTE 20	STAGE II	SCALE: 1"=50'		SHEET NO. OF SHEETS		CONTRACT NO. 60K90
				STA. 89+00.00 TO STA. 103+50.00		FED. ROAD DIST. NO. ILLINOIS FED. AID PROJECT

SCALE: 1"=50'	SHEET NO. OF SHEETS	STA. 89+00.00 TO STA. 103+50.00
---------------	---------------------	---------------------------------

STATE OF ILLINOIS	STAGING AND TRAFFIC CONTROL	F.A.P.	SECTION	COUNTY	TOTAL SHEETS	SHEET NO.
DEPARTMENT OF TRANSPORTATION	U.S. ROUTE 20	345	8R-HB-2-BY-1	KANE	434	115
FAP ROUTE 345 / US ROUTE 20	STAGE II	SCALE: 1"=50'		SHEET NO. OF SHEETS		CONTRACT NO. 60K90
				STA. 89+00.00 TO STA. 103+50.00		FED. ROAD DIST. NO. ILLINOIS FED. AID PROJECT