


\D:\BOK\98\BORDER\01.DGN, \D:\BOK\98\ALIGN\01.DGN, \D:\BOK\98\LEVER\01.DGN, \D:\BOK\98\ROW\01.DGN, \D:\BOK\98\DESIGN\01.DGN, \D:\BOK\98\TOP\01.DGN, \D:\BOK\98\STAGING\01.DGN, \D:\BOK\98\STAGING\02.DGN, \D:\BOK\98\STAGING\03.DGN, 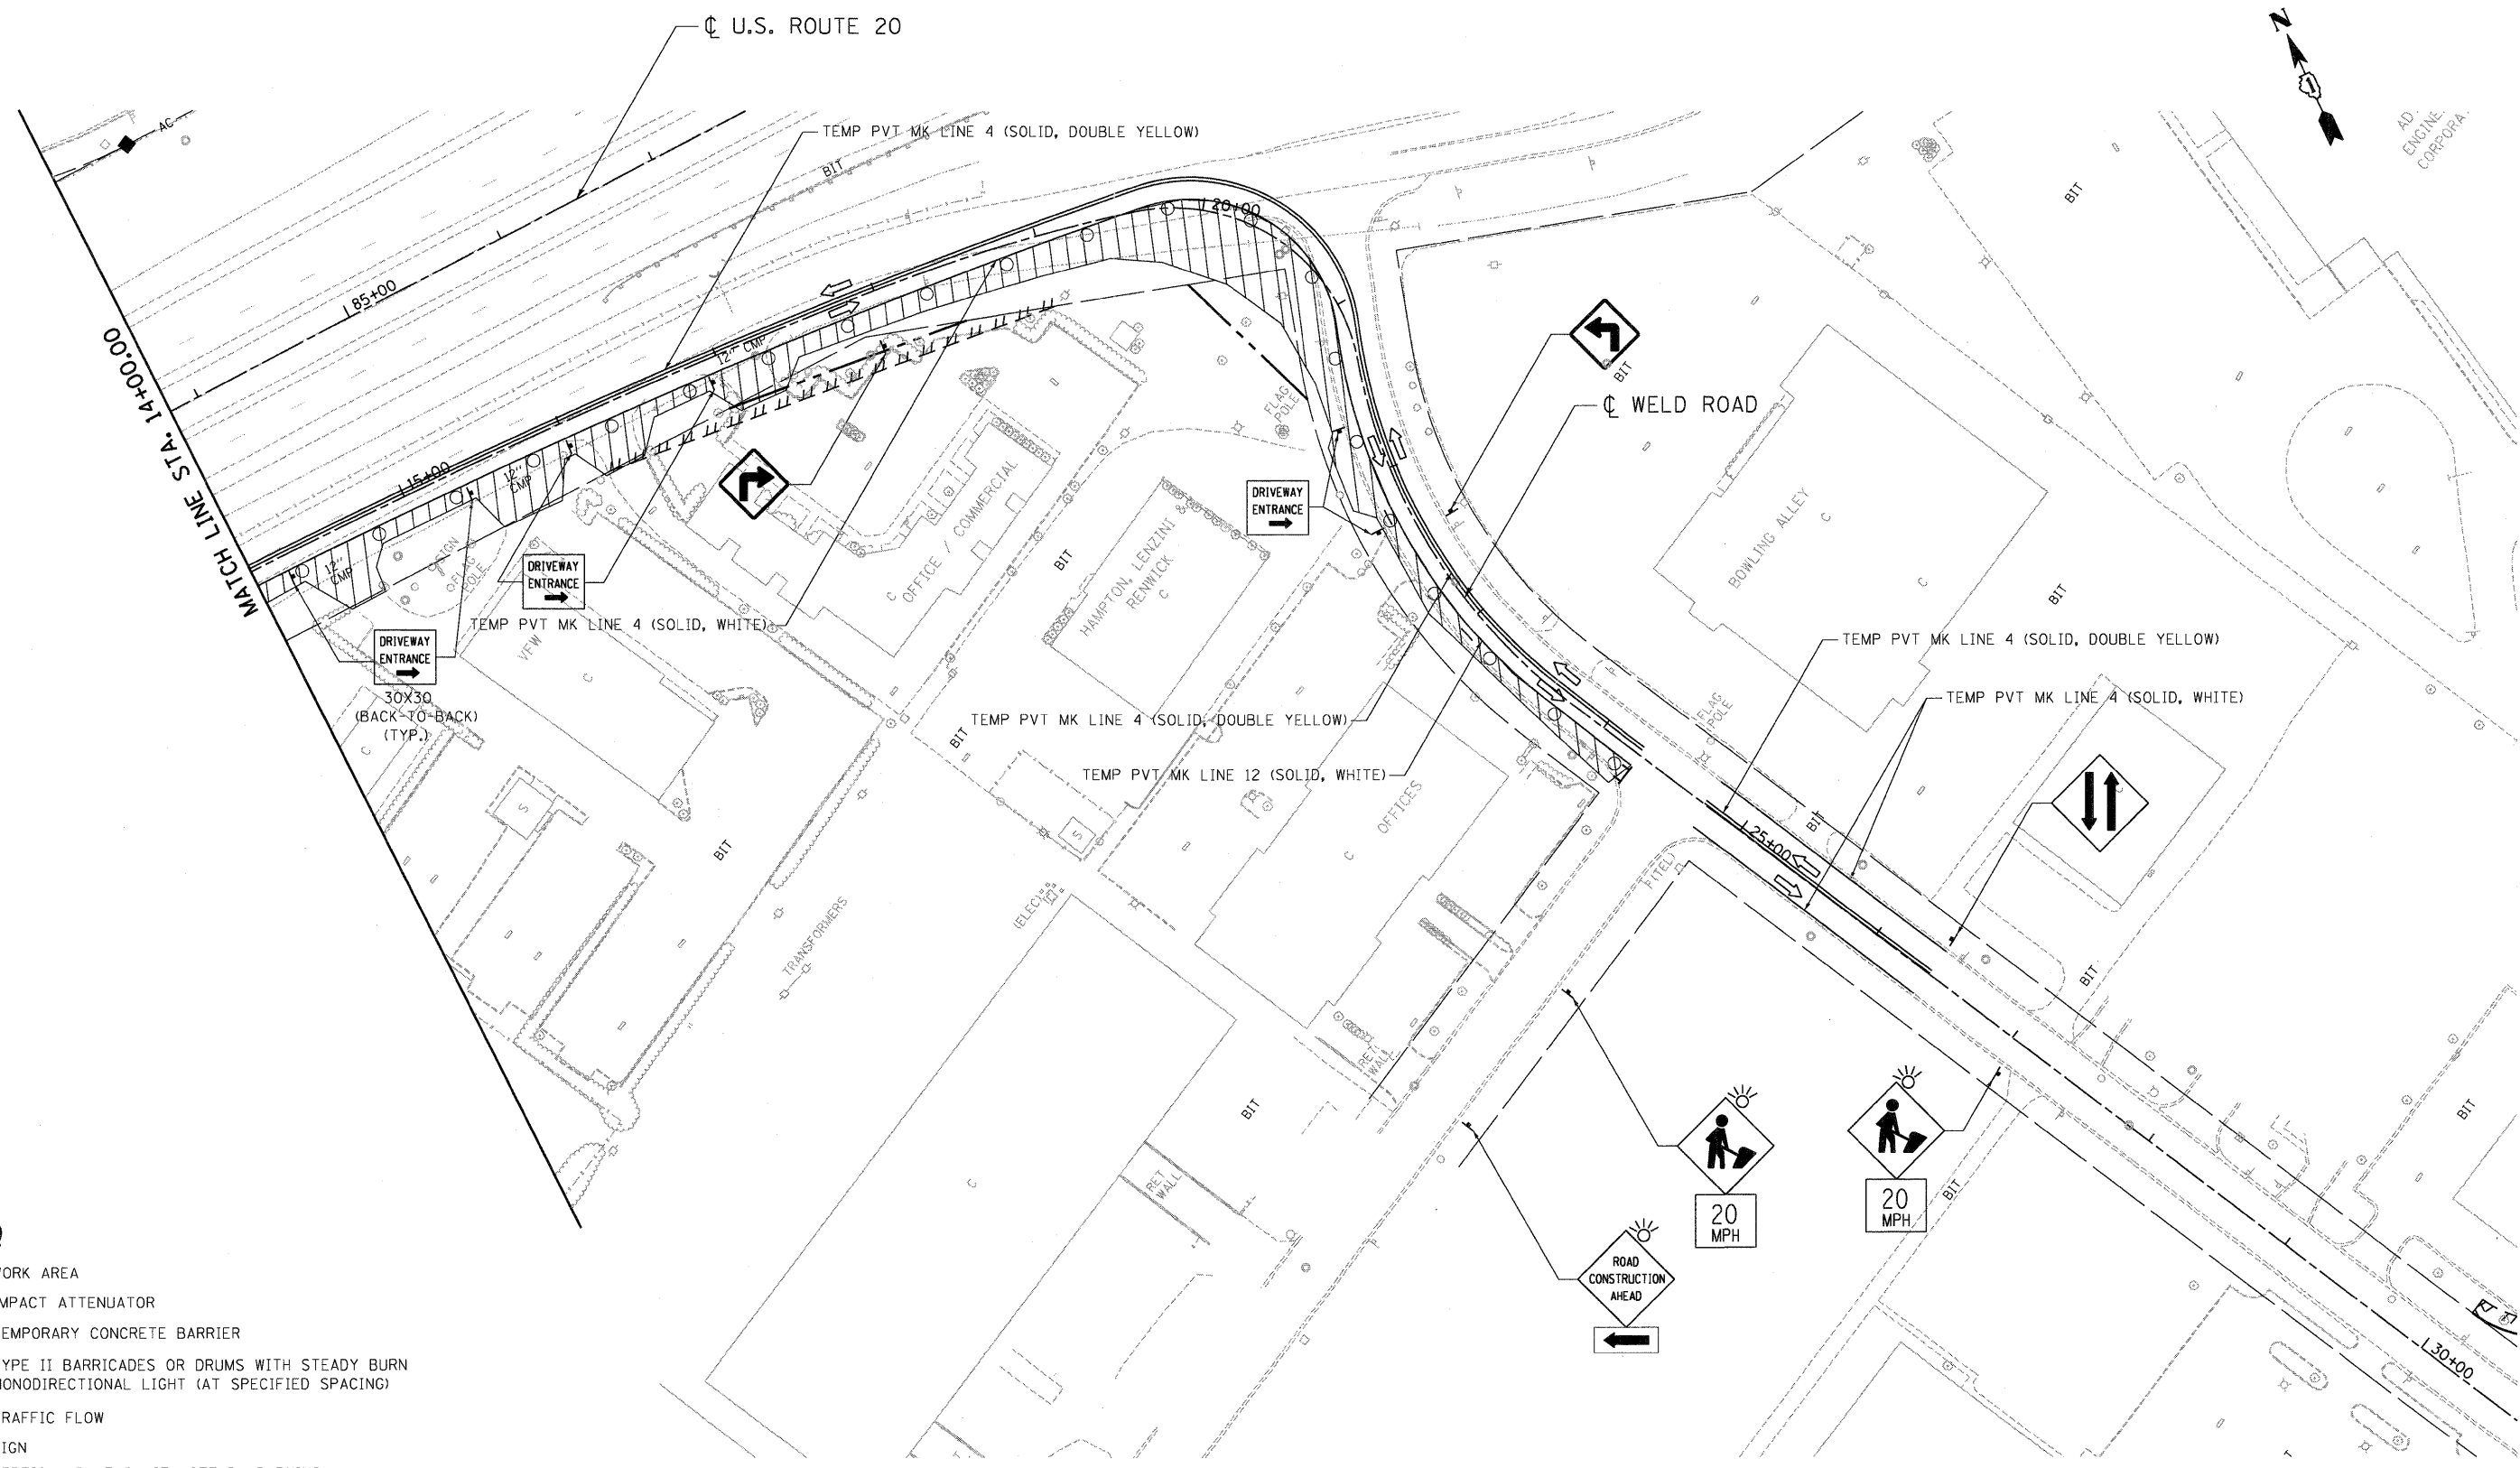

**LEGEND**

- WORK AREA
- IMPACT ATTENUATOR
- TEMPORARY CONCRETE BARRIER
- TYPE II BARRICADES OR DRUMS WITH STEADY BURN MONODIRECTIONAL LIGHT (AT SPECIFIED SPACING)
- TRAFFIC FLOW
- SIGN
- VERTICAL PANELS WITH STEADY BURNING LIGHTS (AT SPECIFIED SPACING)
- ARROW BOARD
- TYPE III BARRICADE
- DIRECTION INDICATOR BARRICADE
- TYPE B MONODIRECTIONAL FLASHING LIGHT
- TEMPORARY PAVEMENT, INTERSTATE

FILE NAME =	USER NAME = #USER#	DESIGNED - SA	REVISED -	<b>STATE OF ILLINOIS</b> <b>DEPARTMENT OF TRANSPORTATION</b> FAP ROUTE 345 / US ROUTE 20	<b>STAGING AND TRAFFIC CONTROL</b> <b>WELD ROAD</b> <b>STAGE II.3</b>	F.A.P. RTE. 345	SECTION 8R-HB-2-BY-1	COUNTY KANE	TOTAL SHEETS 434	SHEET NO. 128
PILOT SCALE = #SCALE#	PILOT DATE = #DATE#	DRAWN - SA	REVISED -	SCALE: 1"=50'	SHEET NO. OF SHEETS	STA. 14+00.00 TO STA. 30+00.00		CONTRACT NO. 60K90		
		CHECKED - PB	REVISED -			FED. ROAD DIST. NO. [ILLINOIS] FED. AID PROJECT				
		DATE - 05/18/11	REVISED -							

