



PLAN SURVEYED BY DATE
 ALIGNED CHECKED
 RT. OF WAY CHECKED
 NO. STRUCTURE NO. DATE

PROFILE SURVEYED BY DATE
 GRADES CHECKED
 NO. NO. FILED
 NO. STRUCTURE NO. DATE

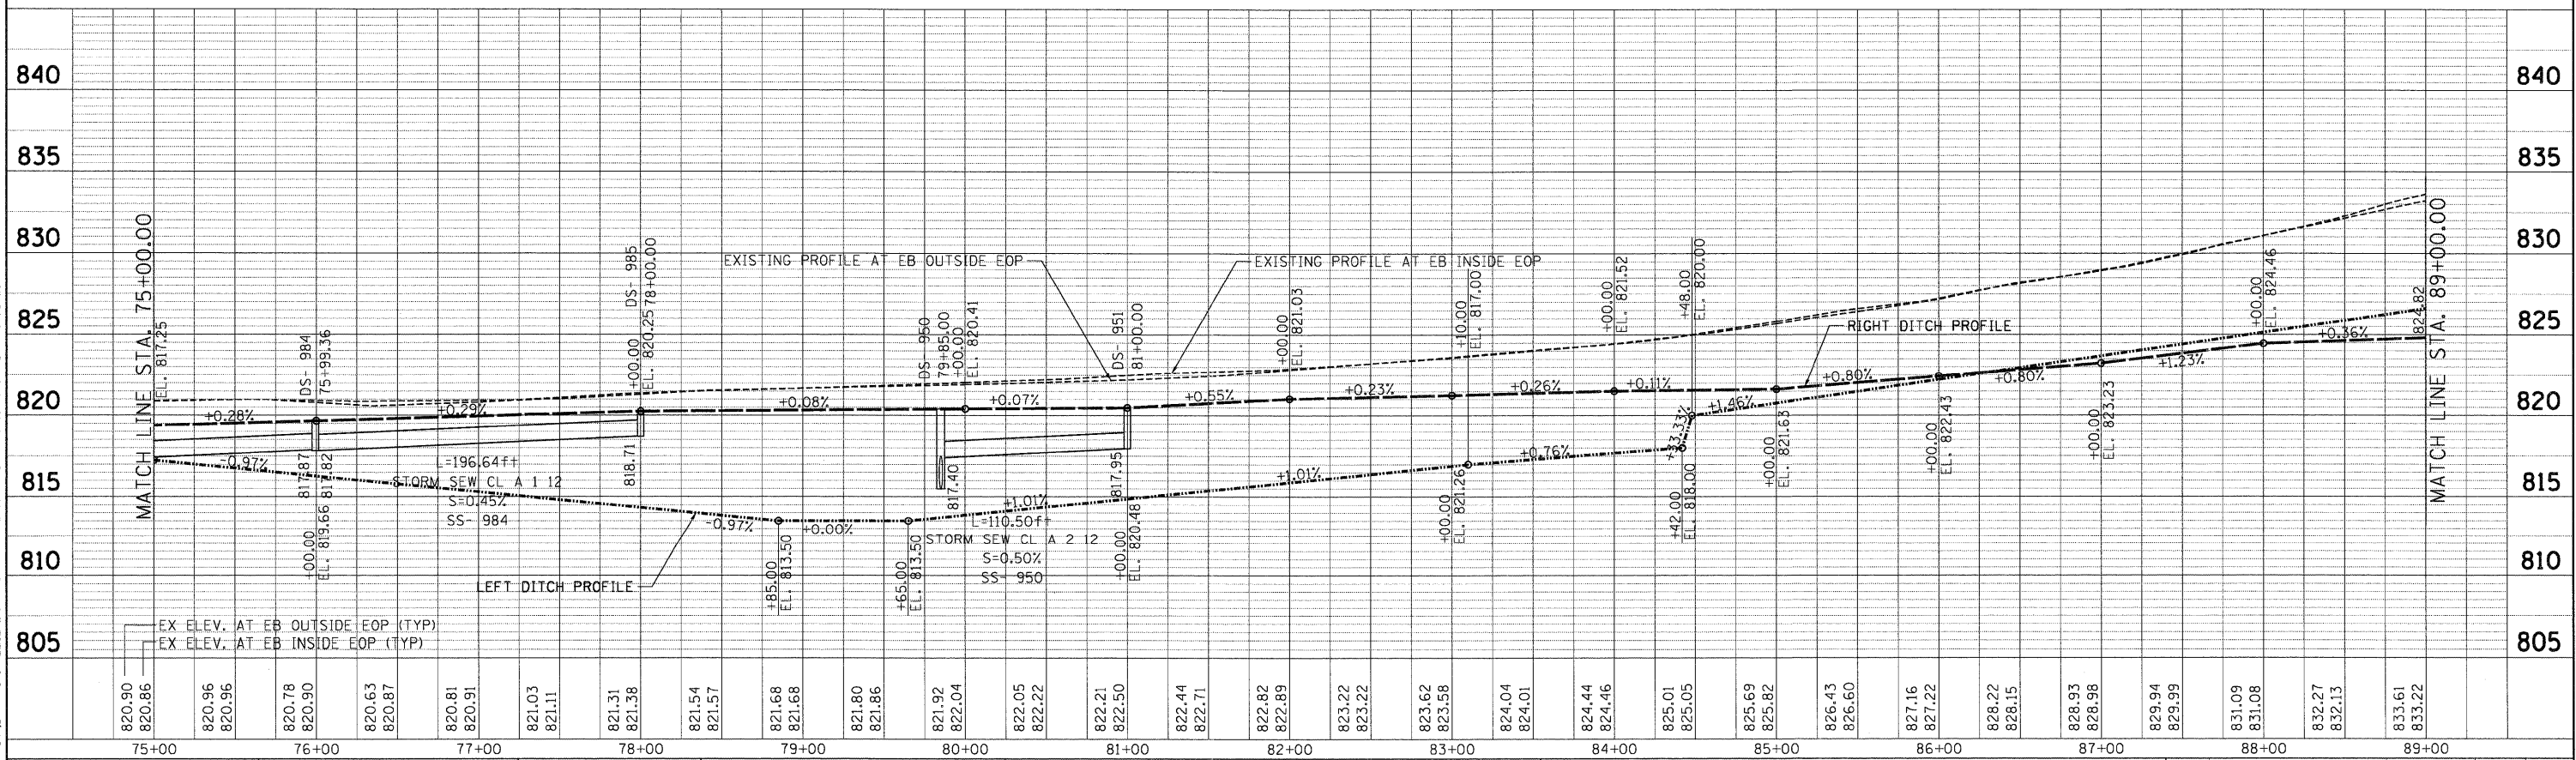

FILE NAME	USER NAME	DESIGNED	REVISED	STATE OF ILLINOIS DEPARTMENT OF TRANSPORTATION FAP ROUTE 345 / US ROUTE 20		DRAINAGE PROFILE U.S. ROUTE 20		F.A.P. RTE.	SECTION	COUNTY	TOTAL SHEETS	SHEET NO.
#FILE#	#USER#	SH	SH, FS			345	BR-HB-2-BY-1	KANE	434	150		
PLOT SCALE		CHECKED	REVISED	SCALE: HORIZ. 1"=50' VERT. 1"=5'				CONTRACT NO. 60K90		FED. ROAD DIST. NO. [ILLINOIS] FED. AID PROJECT		
PLOT DATE		DATE	REVISED	STA. 61+00.00 TO STA. 89+00.00								

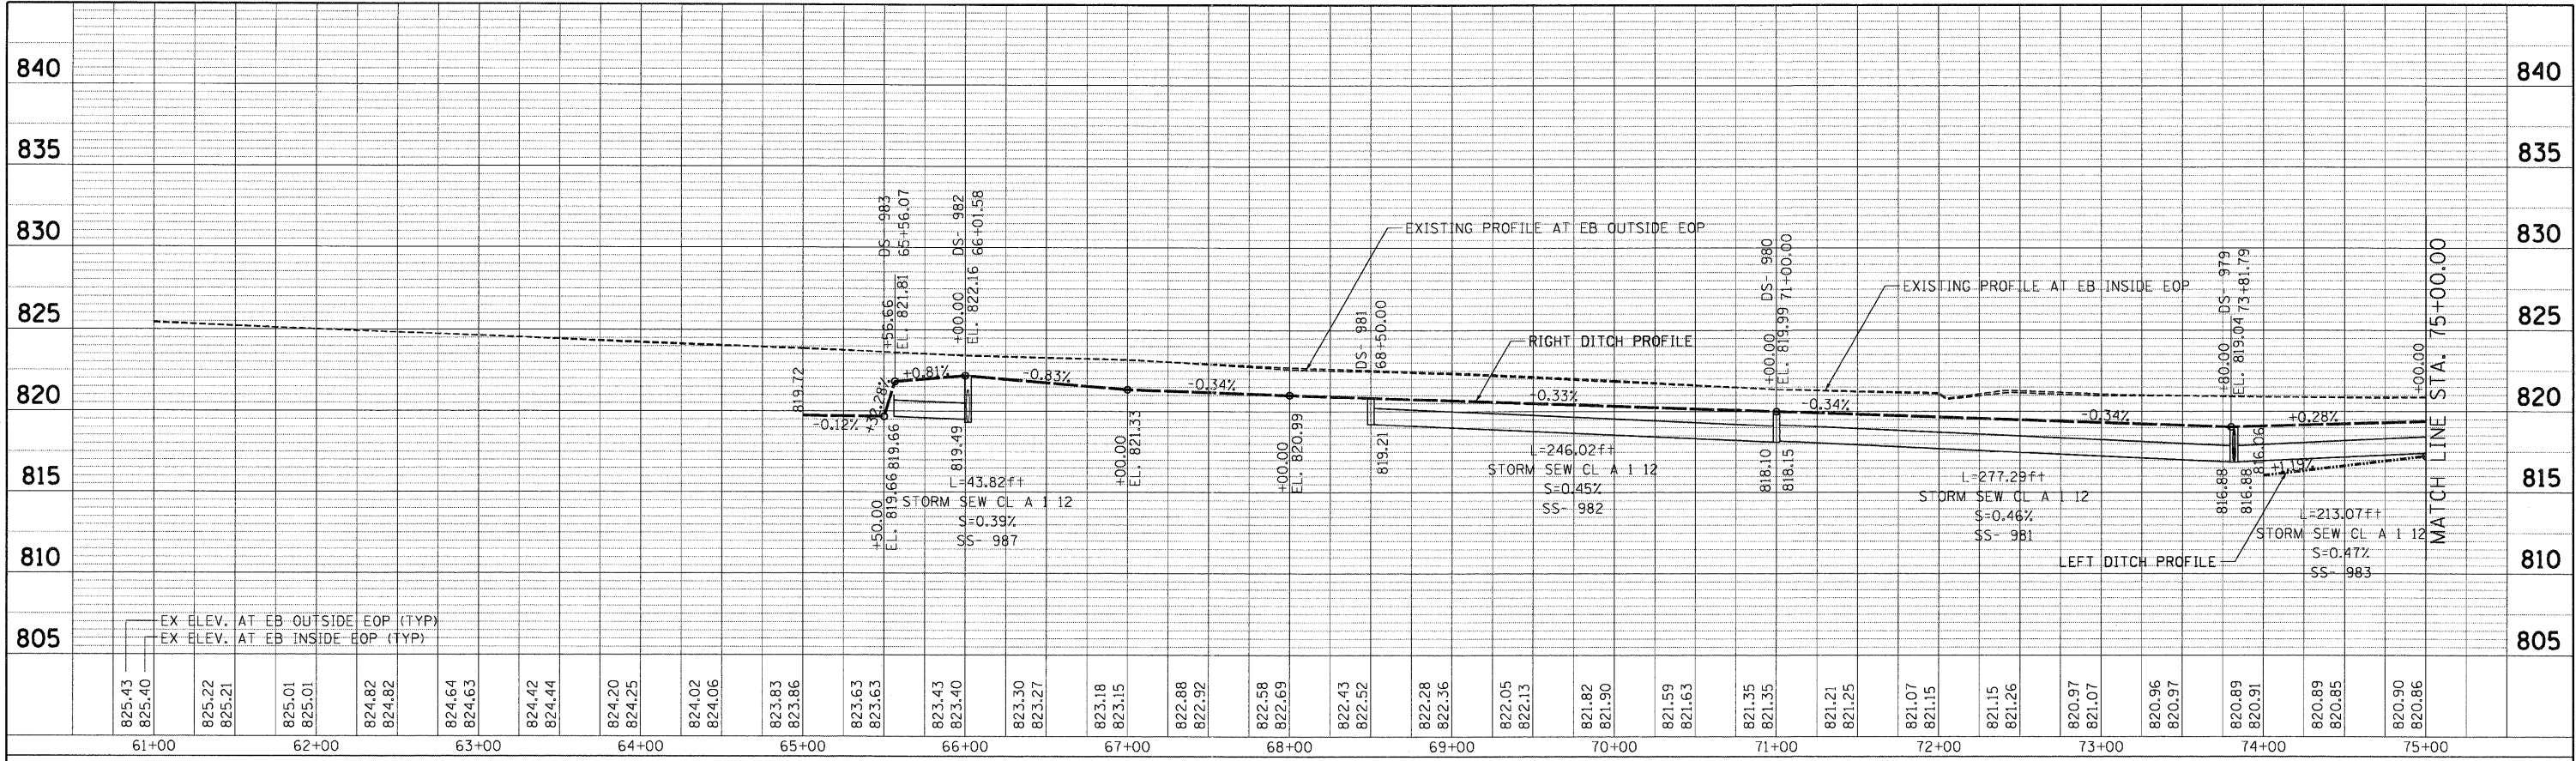

5-12-2011 161425
 \SFS-2044\WV\VAULT_ID-TRANS_07-2202-21379-001\CVL\CAD-606\94\8\A\SHEET\1\60K90-SHT-DRAINPROF.U01.DGN