


PLAN SURVEYED BY DATE
 ALIGNED CHECKED
 NOTE BOOK NO. OF PAGES CHECKED
 NO. STRUCTURE NOT AT THIS CROSS

PROFILE SURVEYED BY DATE
 GRADES CHECKED
 NOTE BOOK NO. OF PAGES CHECKED
 NO. STRUCTURE NOT AT THIS CROSS

5-12-2011, 16:14:36 HAYMARXZ
 \\FS-9041\AM\VAULT_0-TRANS_07\2202\21379-201\CIVIL\CAD\GK\98\98\SHEET\016K98-SIT-01RHPID\B01.DGN

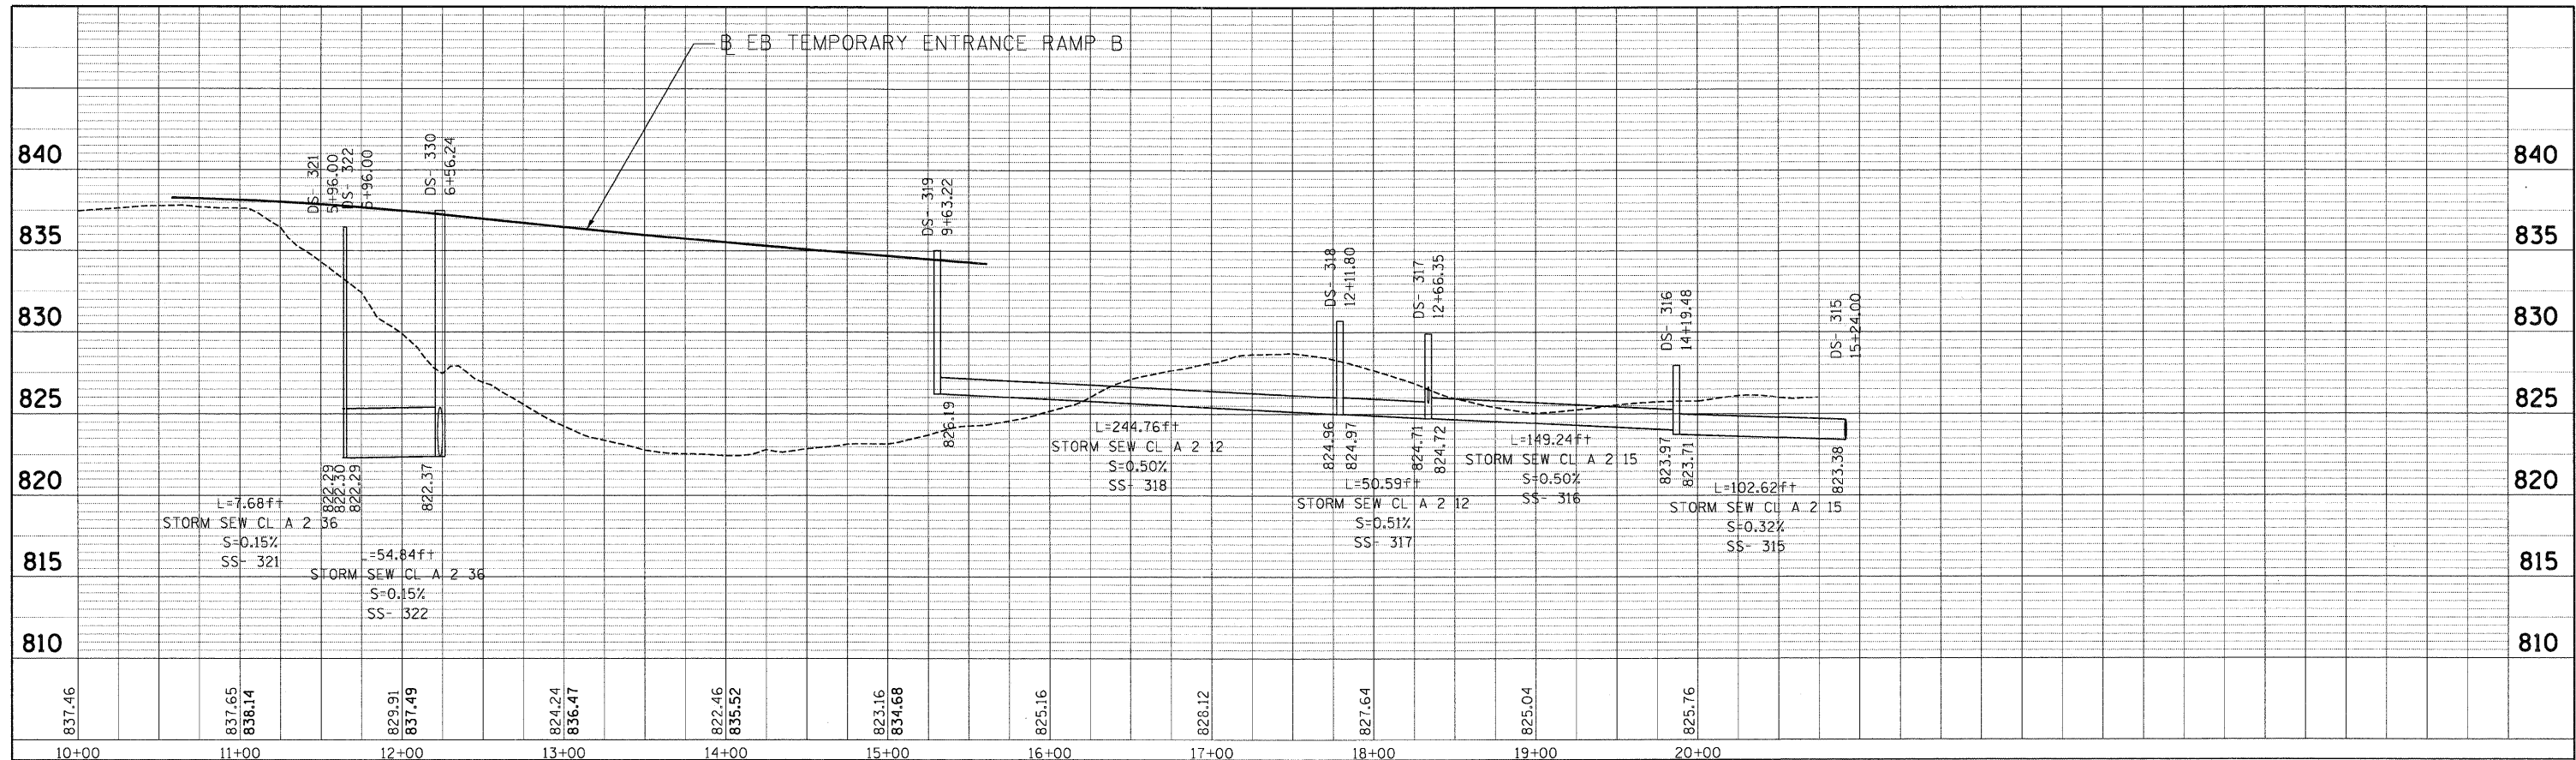

FILE NAME =
 USER NAME = \$USER\$
 PLOT SCALE = \$SCALE\$
 PLOT DATE = \$DATE\$

DESIGNED - SH	REVISED -
DRAWN - SH, FS	REVISED -
CHECKED - TL	REVISED -
DATE - 05/18/11	REVISED -

STATE OF ILLINOIS
DEPARTMENT OF TRANSPORTATION
 FAP ROUTE 345 / US ROUTE 20

DRAINAGE PROFILE
U.S. ROUTE 20
EB TEMPORARY ENTRANCE RAMP B
 SCALE: HORIZ. 1"=50' VERT. 1"=5'
 STA. 10+00.00 TO STA. 21+00.00

F.A.P. RTE.	SECTION	COUNTY	TOTAL SHEETS	SHEET NO.
345	8R-HB-2-BY-1	KANE	434	153

CONTRACT NO. 60K90
 FED. ROAD DIST. NO. ILLINOIS FED. AID PROJECT

