



TEMPORARY TRAFFIC SIGNAL INSTALLATION AND REMOVAL PLAN

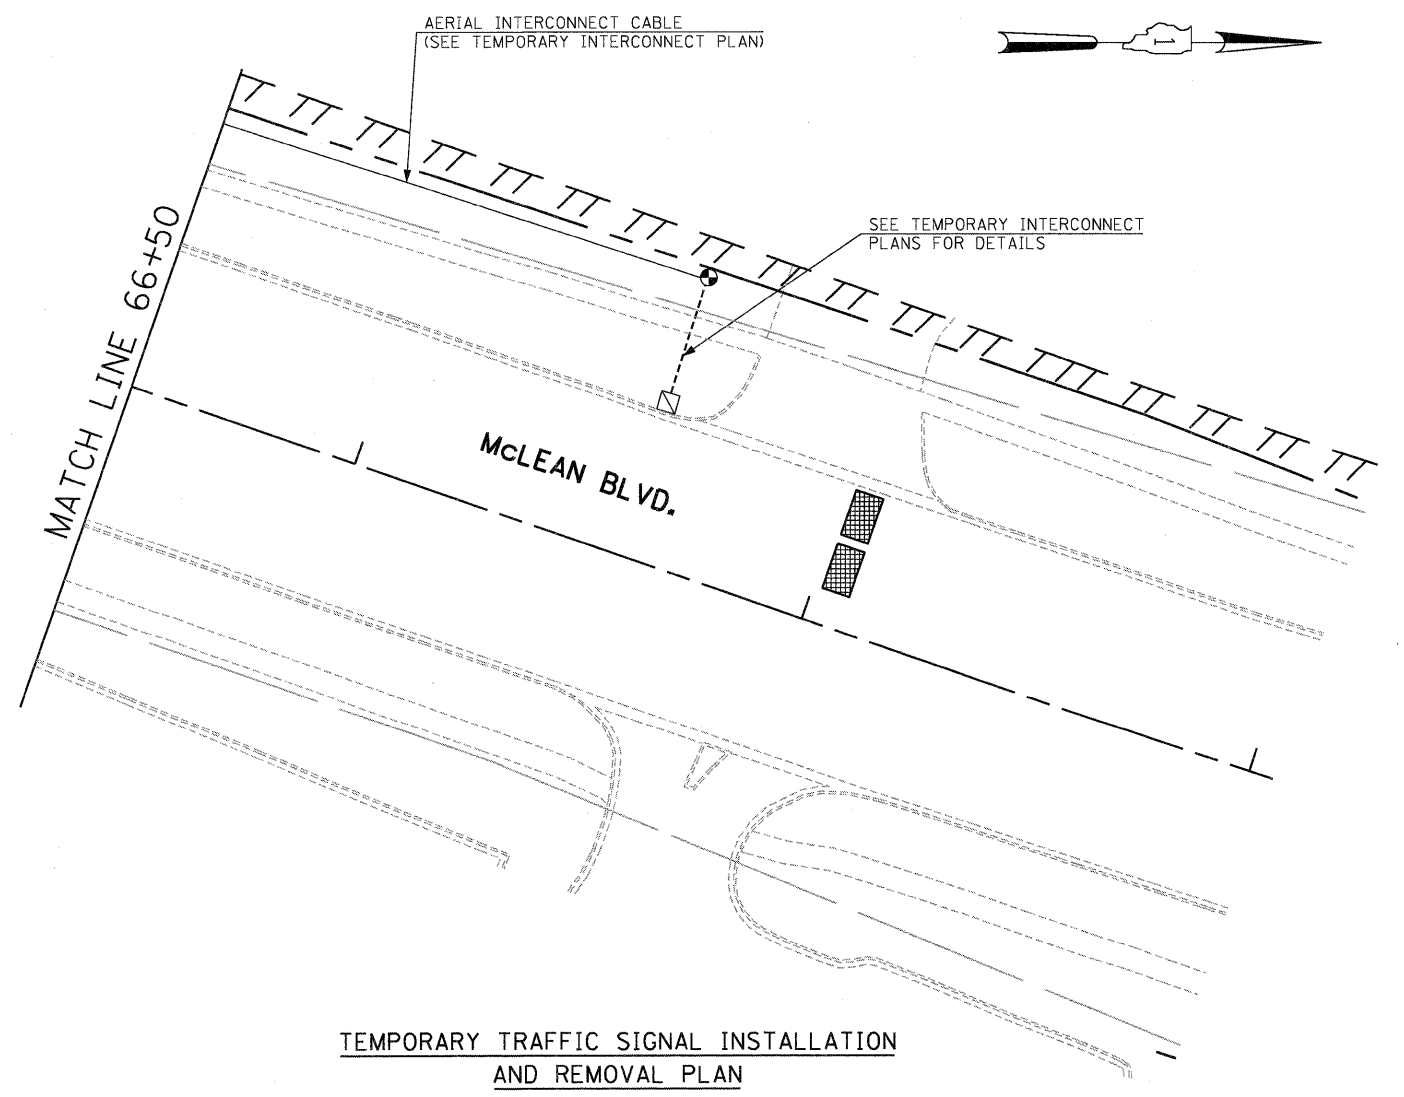

TEMPORARY TRAFFIC SIGNAL INSTALLATION AND REMOVAL PLAN

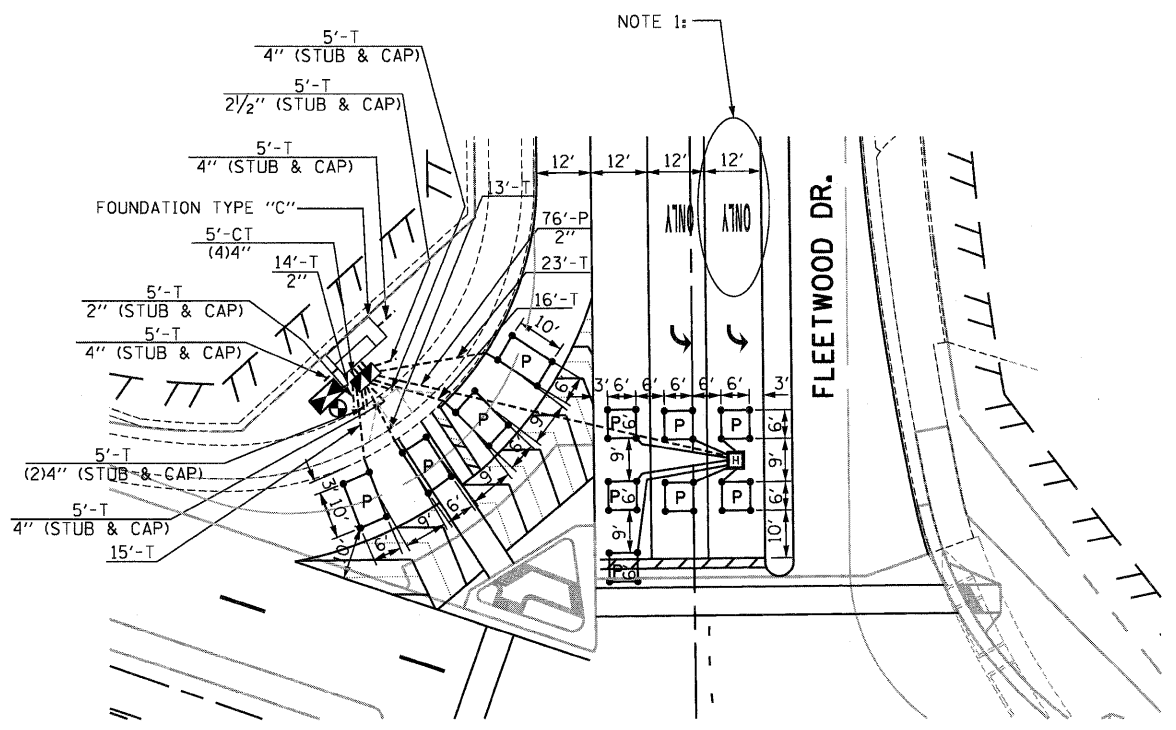

PROPOSED PREFORMED DETECTOR LOOP INSTALLATION PLAN WEST LEG OF FLEETWOOD DR.

NOTE 1: AT THE END OF THE ADVANCE CONTRACT (NO. 60K90), THIS LEFT TURN LANE WILL BE UTILIZED FOR WESTBOUND TRAFFIC AS SHOWN IN PLANS UNTIL NEW SIGNALS WILL BECOME OPERATIONAL. SEE PROPOSED PAVEMENT MARKING AND SIGNING PLANS FOR PAVEMENT MARKING AT THE CONCLUSION OF THIS CONTRACT.

NOTE 2: THE DETECTOR LOOPS ON THE WEST LEG SHALL BE PROVIDED WITH LEAD IN CABLES AND SHALL BE CONNECTED INTO THE TEMPORARY TRAFFIC SIGNAL CONTROLLER AS SHOWN IN THE PLAN. THE LOOPS WHICH WILL BECOME OPERATIONAL AT THE END OF THIS CONTRACT SHALL BE ACTIVATED AS SHOWN IN THE PLAN AND AS DIRECTED BY THE ENGINEER.

THE TRAFFIC SIGNAL CONTROL EQUIPMENT FOR THIS PROJECT SHALL BE "MULTISONICS 820A" TO MATCH THE EXISTING ADJACENT SYSTEM.

FILE NAME =	USER NAME = #USER#	DESIGNED - PKG	REVISED -	STATE OF ILLINOIS DEPARTMENT OF TRANSPORTATION	TEMPORARY TRAFFIC SIGNAL INSTALLATION PLAN, REMOVAL PLAN, AND PROPOSED (PARTIAL) TRAFFIC SIGNAL INSTALLATION PLAN McLEAN BOULEVARD AT FLEETWOOD DRIVE (SHEET 2 OF 6)	F.A.P. RTE.	SECTION	COUNTY	TOTAL SHEETS	SHEET NO.
#FILE#		DRAWN - MAA, EA	REVISED -			345	BR-HB-2-BY-1	KANE	434	218
	PLOT SCALE = #SCALE#	CHECKED - PKG	REVISED -			CONTRACT NO. 60K90				
	PLOT DATE = #DATE#	DATE - 5/18/2011	REVISED -			SCALE: 1"=20'			SHEET NO. OF SHEETS STA. TO STA.	
						FED. ROAD DIST. NO. - ILLINOIS FED. AID PROJECT				