


SIGNAL HEAD PLACEMENTS FOR STAGES: I.2, I.2A, AND I.2B

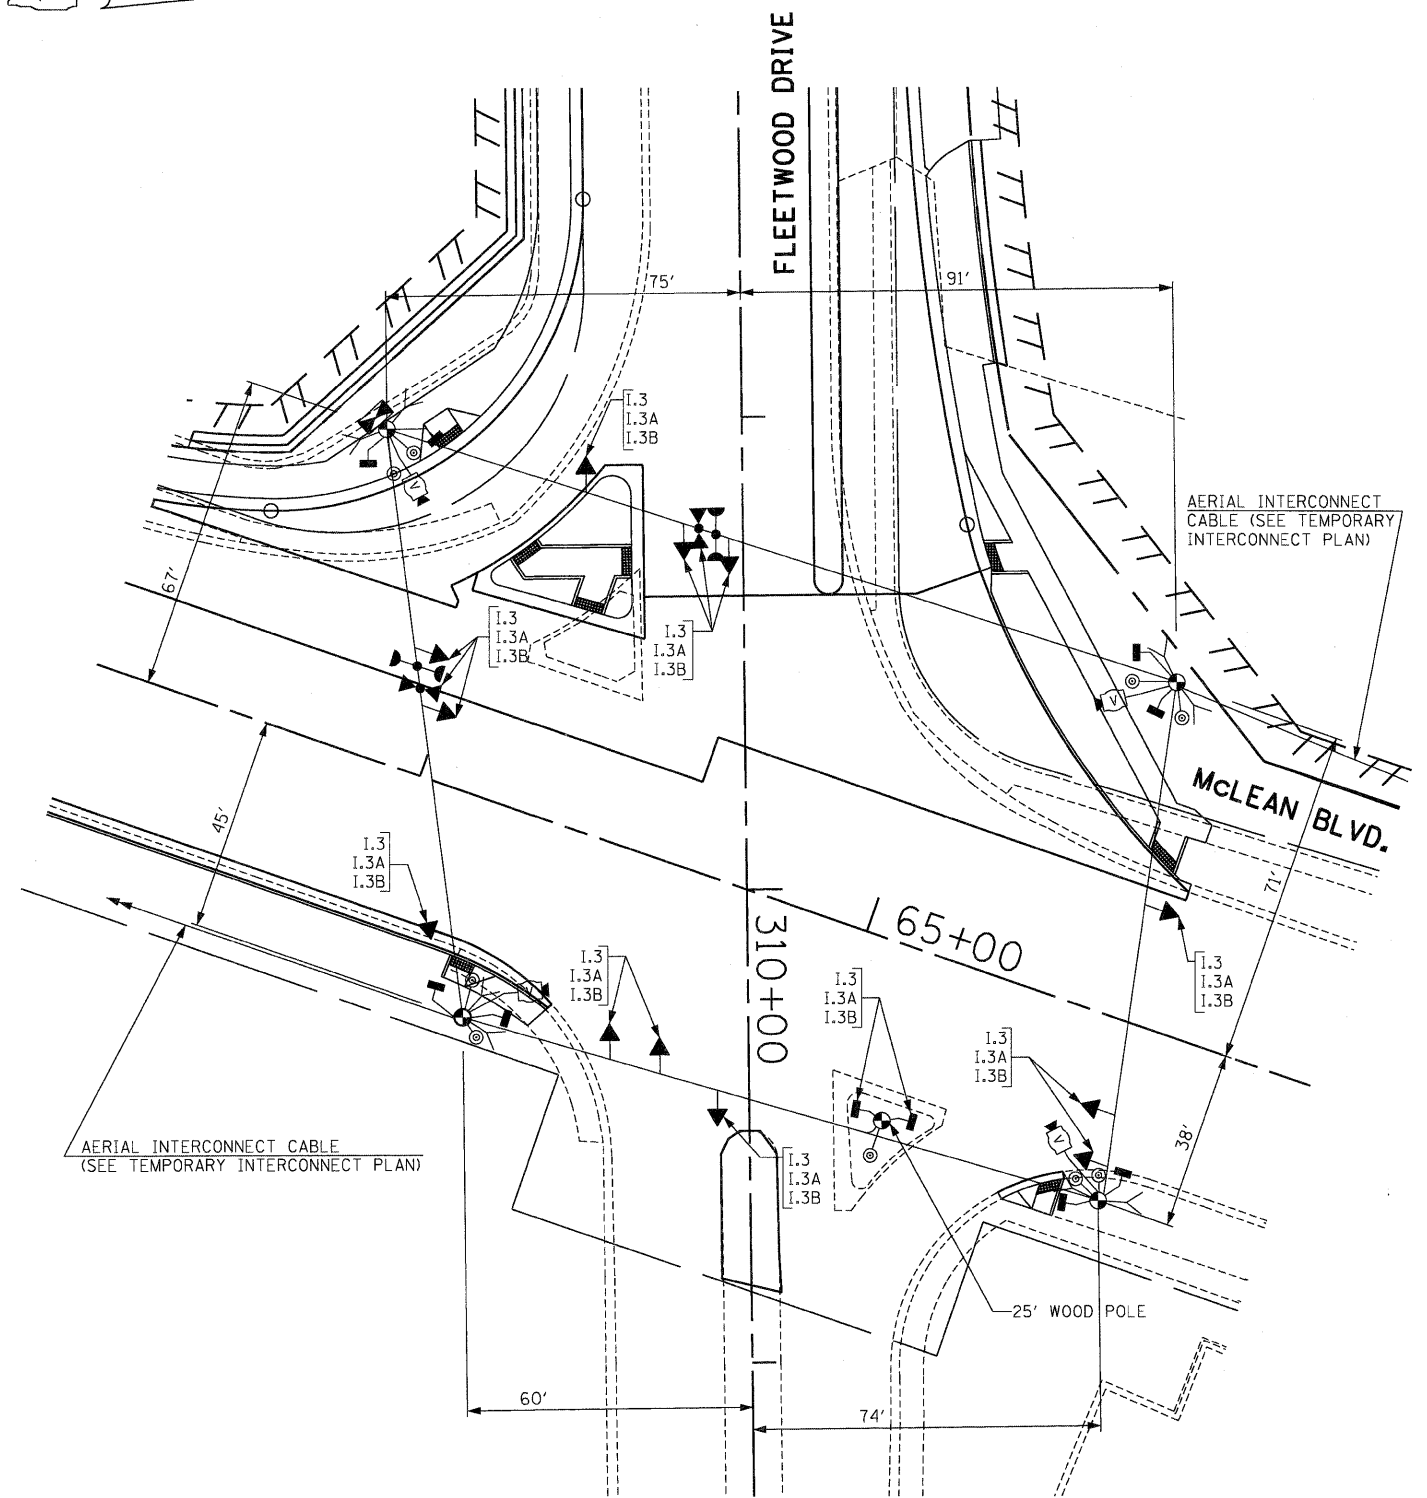

SIGNAL HEAD PLACEMENTS FOR STAGES: I.3, I.3A, AND I.3B

THE TRAFFIC SIGNAL CONTROL EQUIPMENT FOR THIS PROJECT SHALL BE "MULTISONICS 820A" TO MATCH THE EXISTING ADJACENT SYSTEM.

FILE NAME =	USER NAME = #USER*	DESIGNED - PKG	REVISED -
#FILE#		DRAWN - MAA, EA	REVISED -
		CHECKED - PKG	REVISED -
		DATE - 5/18/2011	REVISED -

STATE OF ILLINOIS  
DEPARTMENT OF TRANSPORTATION

TEMPORARY TRAFFIC SIGNAL INSTALLATION PLAN			
McLEAN BOULEVARD AT FLEETWOOD DRIVE STAGE I.2, STAGE I.2A, STAGE I.2B, STAGE I.3, STAGE I.3A, AND STAGE I.3B (SHEET 3 OF 6)			
SCALE: 1"=20'	SHEET NO.	OF SHEETS	STA. TO STA.

F.A.P. RTE.	SECTION	COUNTY	TOTAL SHEETS	SHEET NO.
345	8R-HB-2-BY-1	KANE	434	219
FED. ROAD DIST. NO. - ILLINOIS FED. AID PROJECT			CONTRACT NO. 60K90	