


DECK PLAN

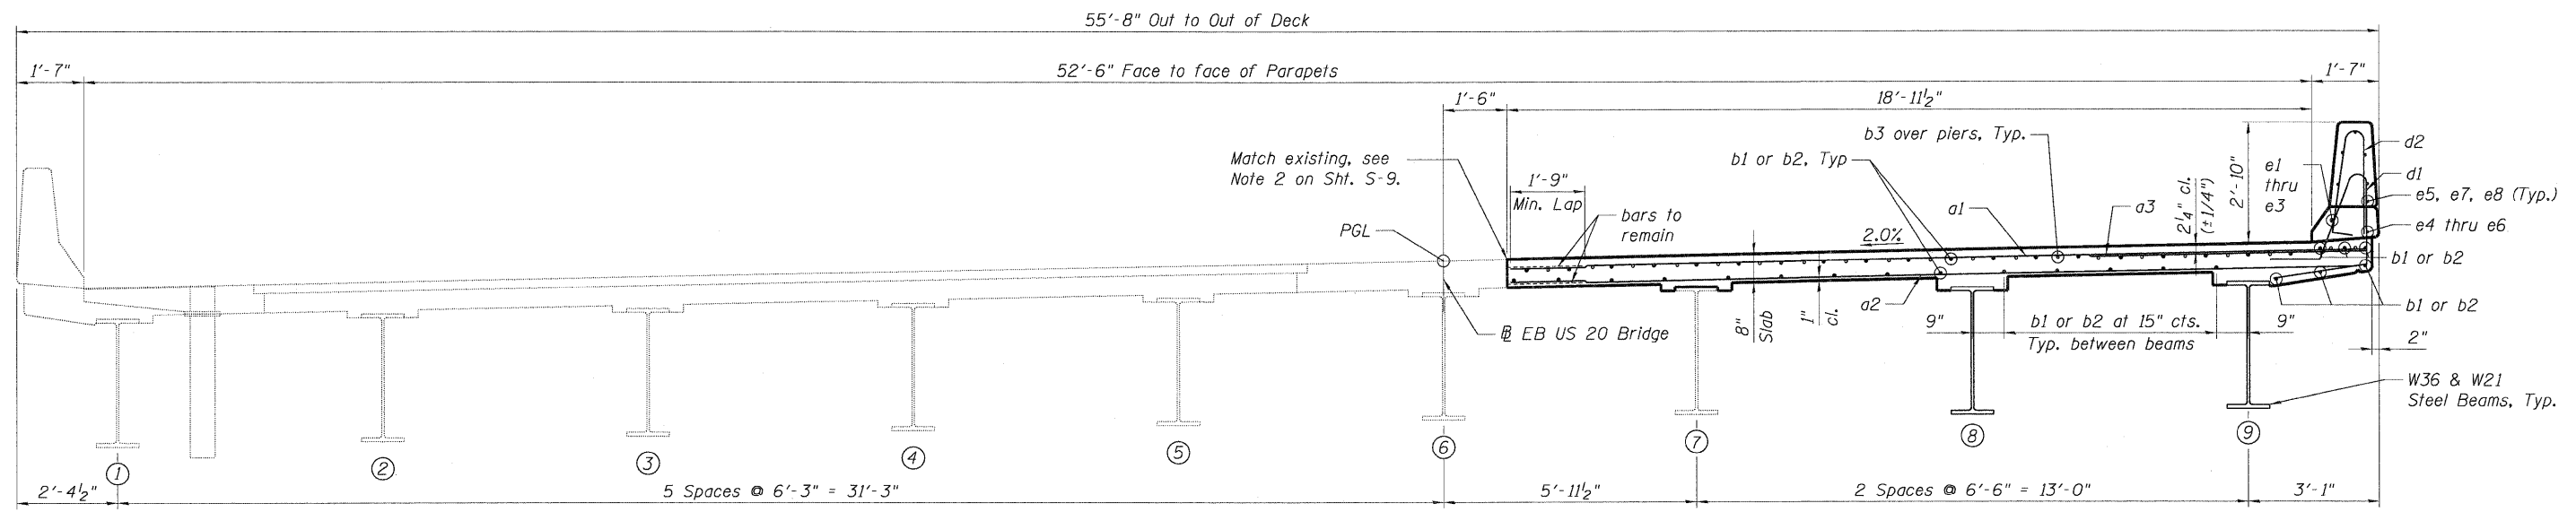

SECTION A-A

Notes:

1. Work this sheet with Sht. S-12.
2. Bars indicated thus 20x3-#5 etc. indicates 20 lines of bars with 3 lengths per line.
3. Cut bars in field to fit skew and use the remainder of bars at the other end of the deck.
4. Space bars to miss parapet joints.
5. Existing reinforcement shall be cleaned and incorporated into the new construction. Bars may be cut off beyond the minimum lap length. Cost included with Concrete Removal.

FILE NAME = \\F:\044\AMVALLI.D - TRANS. 07\2202.21374-201\STRUCT\CAD\606-90\0450003\SHEET\0450003-606-90-001-SUPER.SHT.DGN
 USER = SUPERLDRN
 PLOT SCALE = #SCALE#
 PLOT DATE = #DATE#
 TENG & ASSOCIATES, INC.
 ENGINEERS/ARCHITECTS/PLANNERS
 CHICAGO, ILLINOIS

FILE NAME =	USER NAME = #USER#	DESIGNED - PK	REVISED -	STATE OF ILLINOIS DEPARTMENT OF TRANSPORTATION US 20 OVER MCLEAN BOULEVARD	DECK PLAN AND CROSS SECTION			F.A.P. RTE.	SECTION	COUNTY	TOTAL SHEETS	SHEET NO.
#FILE#	PLOT SCALE = #SCALE#	DRAWN - PK	REVISED -		345	BR-HB-2-BY-1	KANE	434	252			
TENG	PLOT DATE = #DATE#	CHECKED - MDB	REVISED -		SCALE: SHEET NO. S-11 OF S-29 STA. 98+32.18			SN 045-0003 CONTRACT NO. 60K90				
		DATE - 05/18/11	REVISED -		FED. ROAD DIST. NO. 7 ILLINOIS FED. AID PROJECT							