


ELEVATION

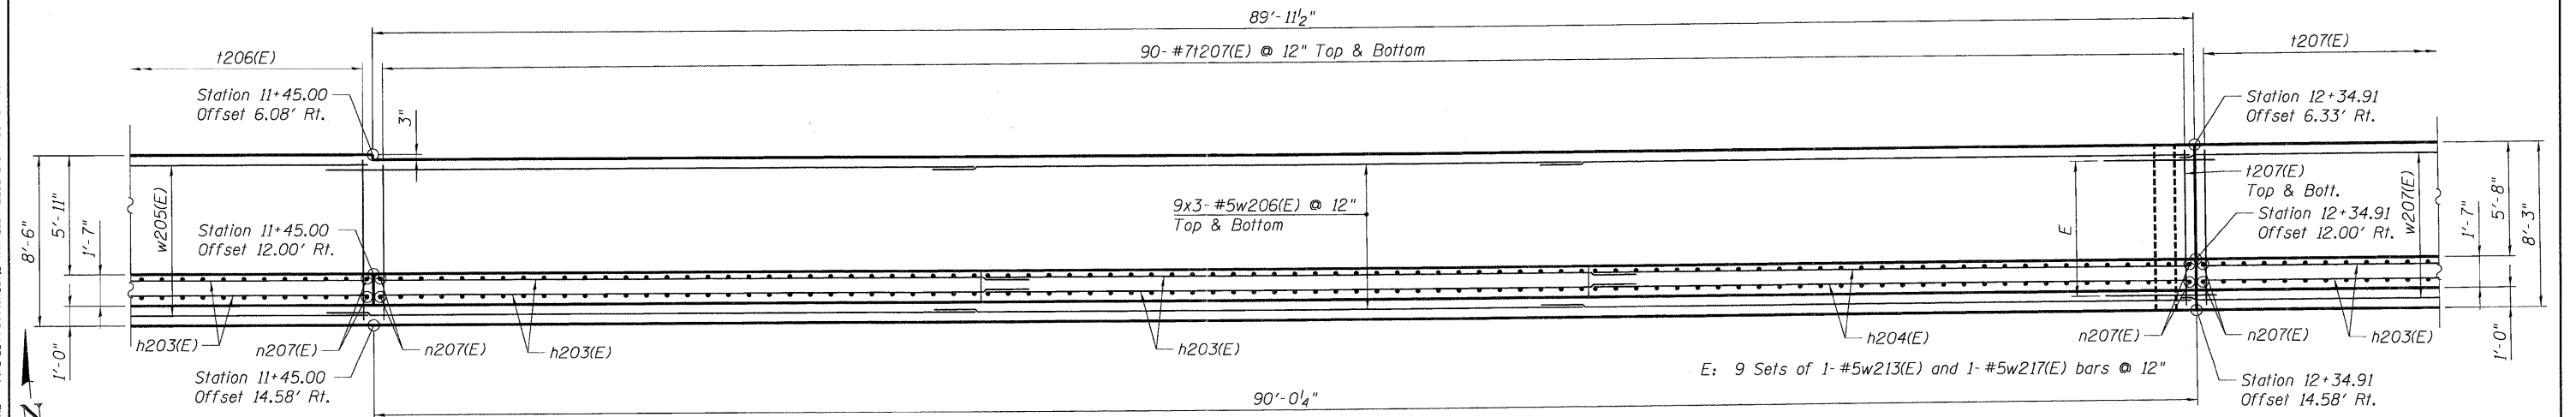

PLAN

Note:
See Sht. RW11-11 for notes.

FILE NAME =	USER NAME = #USER#	DESIGNED - MDB	REVISED -	STATE OF ILLINOIS DEPARTMENT OF TRANSPORTATION US 20 OVER MCLEAN BOULEVARD	WALL PLAN AND ELEVATION 7 OF 9		F.A.P. RTE.	SECTION	COUNTY	TOTAL SHEETS	SHEET NO.	
#FILE#		DRAWN - MDB	REVISED -		SCALE:	SHEET NO. RW11-9	OF RW11-18	345	BR-HB-2-BY-1	KANE	434	289
	PLOT SCALE = #SCALE#	CHECKED - PK	REVISED -		STA. 5+99.65 TO STA. 14+20.74			SN 045-W011		CONTRACT NO. 60K90		
	PLOT DATE = #DATE#	DATE - 05/18/11	REVISED -				FED. ROAD DIST. NO. 7		ILLINOIS FED. AID PROJECT			

\\045W011-60K90-007-RET WALL.DWG, \\045W011-60K90-001-BORDER.DWG, \\045W011-60K90-001-STRUCT.CAD, \\045W011-60K90-001-TRANS.DWG, \\045W011-60K90-001-RET WALL.SHT.DWG, \\045W011-60K90-001-RET WALL.SHT.DWG, \\045W011-60K90-001-RET WALL.SHT.DWG

TENG TENG & ASSOCIATES, INC.
ENGINEERS/ARCHITECTS/PLANNERS
CHICAGO, ILLINOIS