


DATE	
BY	
NO. OF SHEETS	
NO. OF BOOK	
NO.	
NO. OF SHEETS	
NO. OF BOOK	
NO.	
NO. OF SHEETS	
NO. OF BOOK	
NO.	

DATE	
BY	
NO. OF SHEETS	
NO. OF BOOK	
NO.	
NO. OF SHEETS	
NO. OF BOOK	
NO.	
NO. OF SHEETS	
NO. OF BOOK	
NO.	

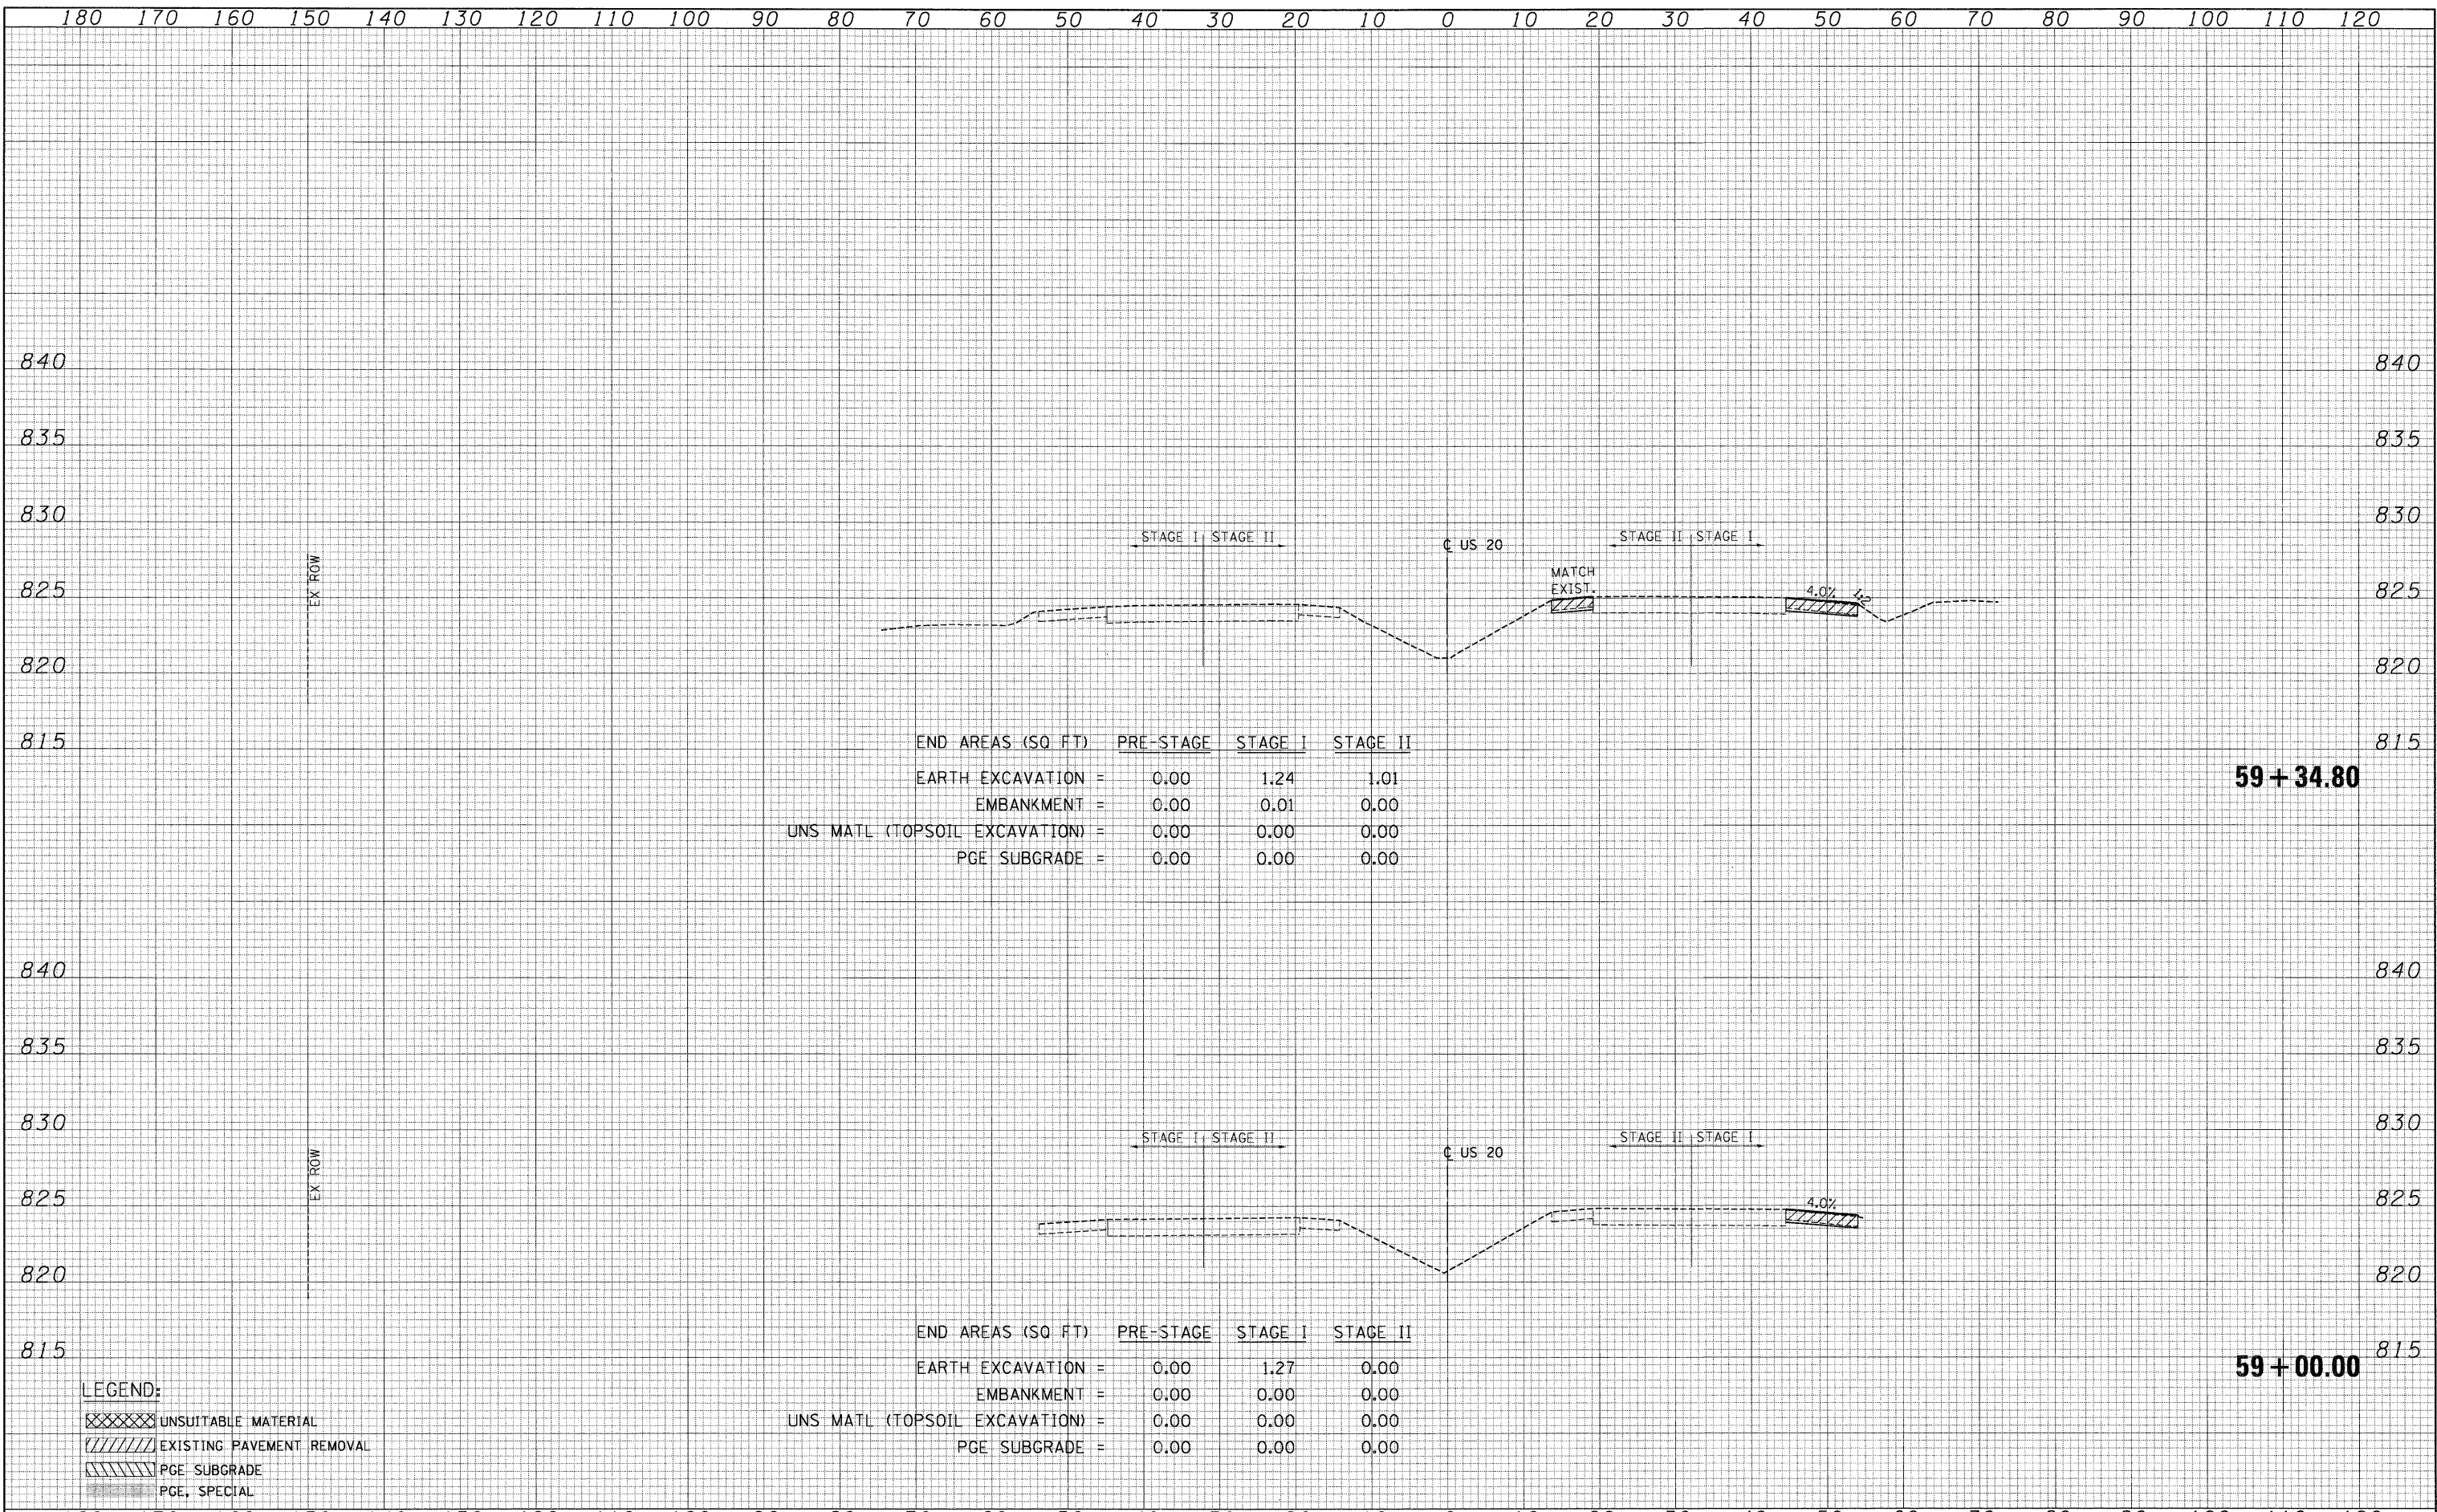

END AREAS (SQ FT)	PRE-STAGE	STAGE I	STAGE II
EARTH EXCAVATION =	0.00	1.24	1.01
EMBANKMENT =	0.00	0.01	0.00
UNS MATL (TOPSOIL EXCAVATION) =	0.00	0.00	0.00
PGE SUBGRADE =	0.00	0.00	0.00

59 + 34.80

END AREAS (SQ FT)	PRE-STAGE	STAGE I	STAGE II
EARTH EXCAVATION =	0.00	1.27	0.00
EMBANKMENT =	0.00	0.00	0.00
UNS MATL (TOPSOIL EXCAVATION) =	0.00	0.00	0.00
PGE SUBGRADE =	0.00	0.00	0.00

59 + 00.00

- LEGEND:**
- UNSUITABLE MATERIAL
 - EXISTING PAVEMENT REMOVAL
 - PGE SUBGRADE
 - PGE, SPECIAL