


DATE _____
 BY _____
 SURVEYED _____
 TO _____
 TEMPLATE _____
 AREAS _____
 AREAS CHECKED _____
 NO. _____

DATE _____
 BY _____
 SURVEYED _____
 TO _____
 TEMPLATE _____
 AREAS _____
 AREAS CHECKED _____
 NO. _____

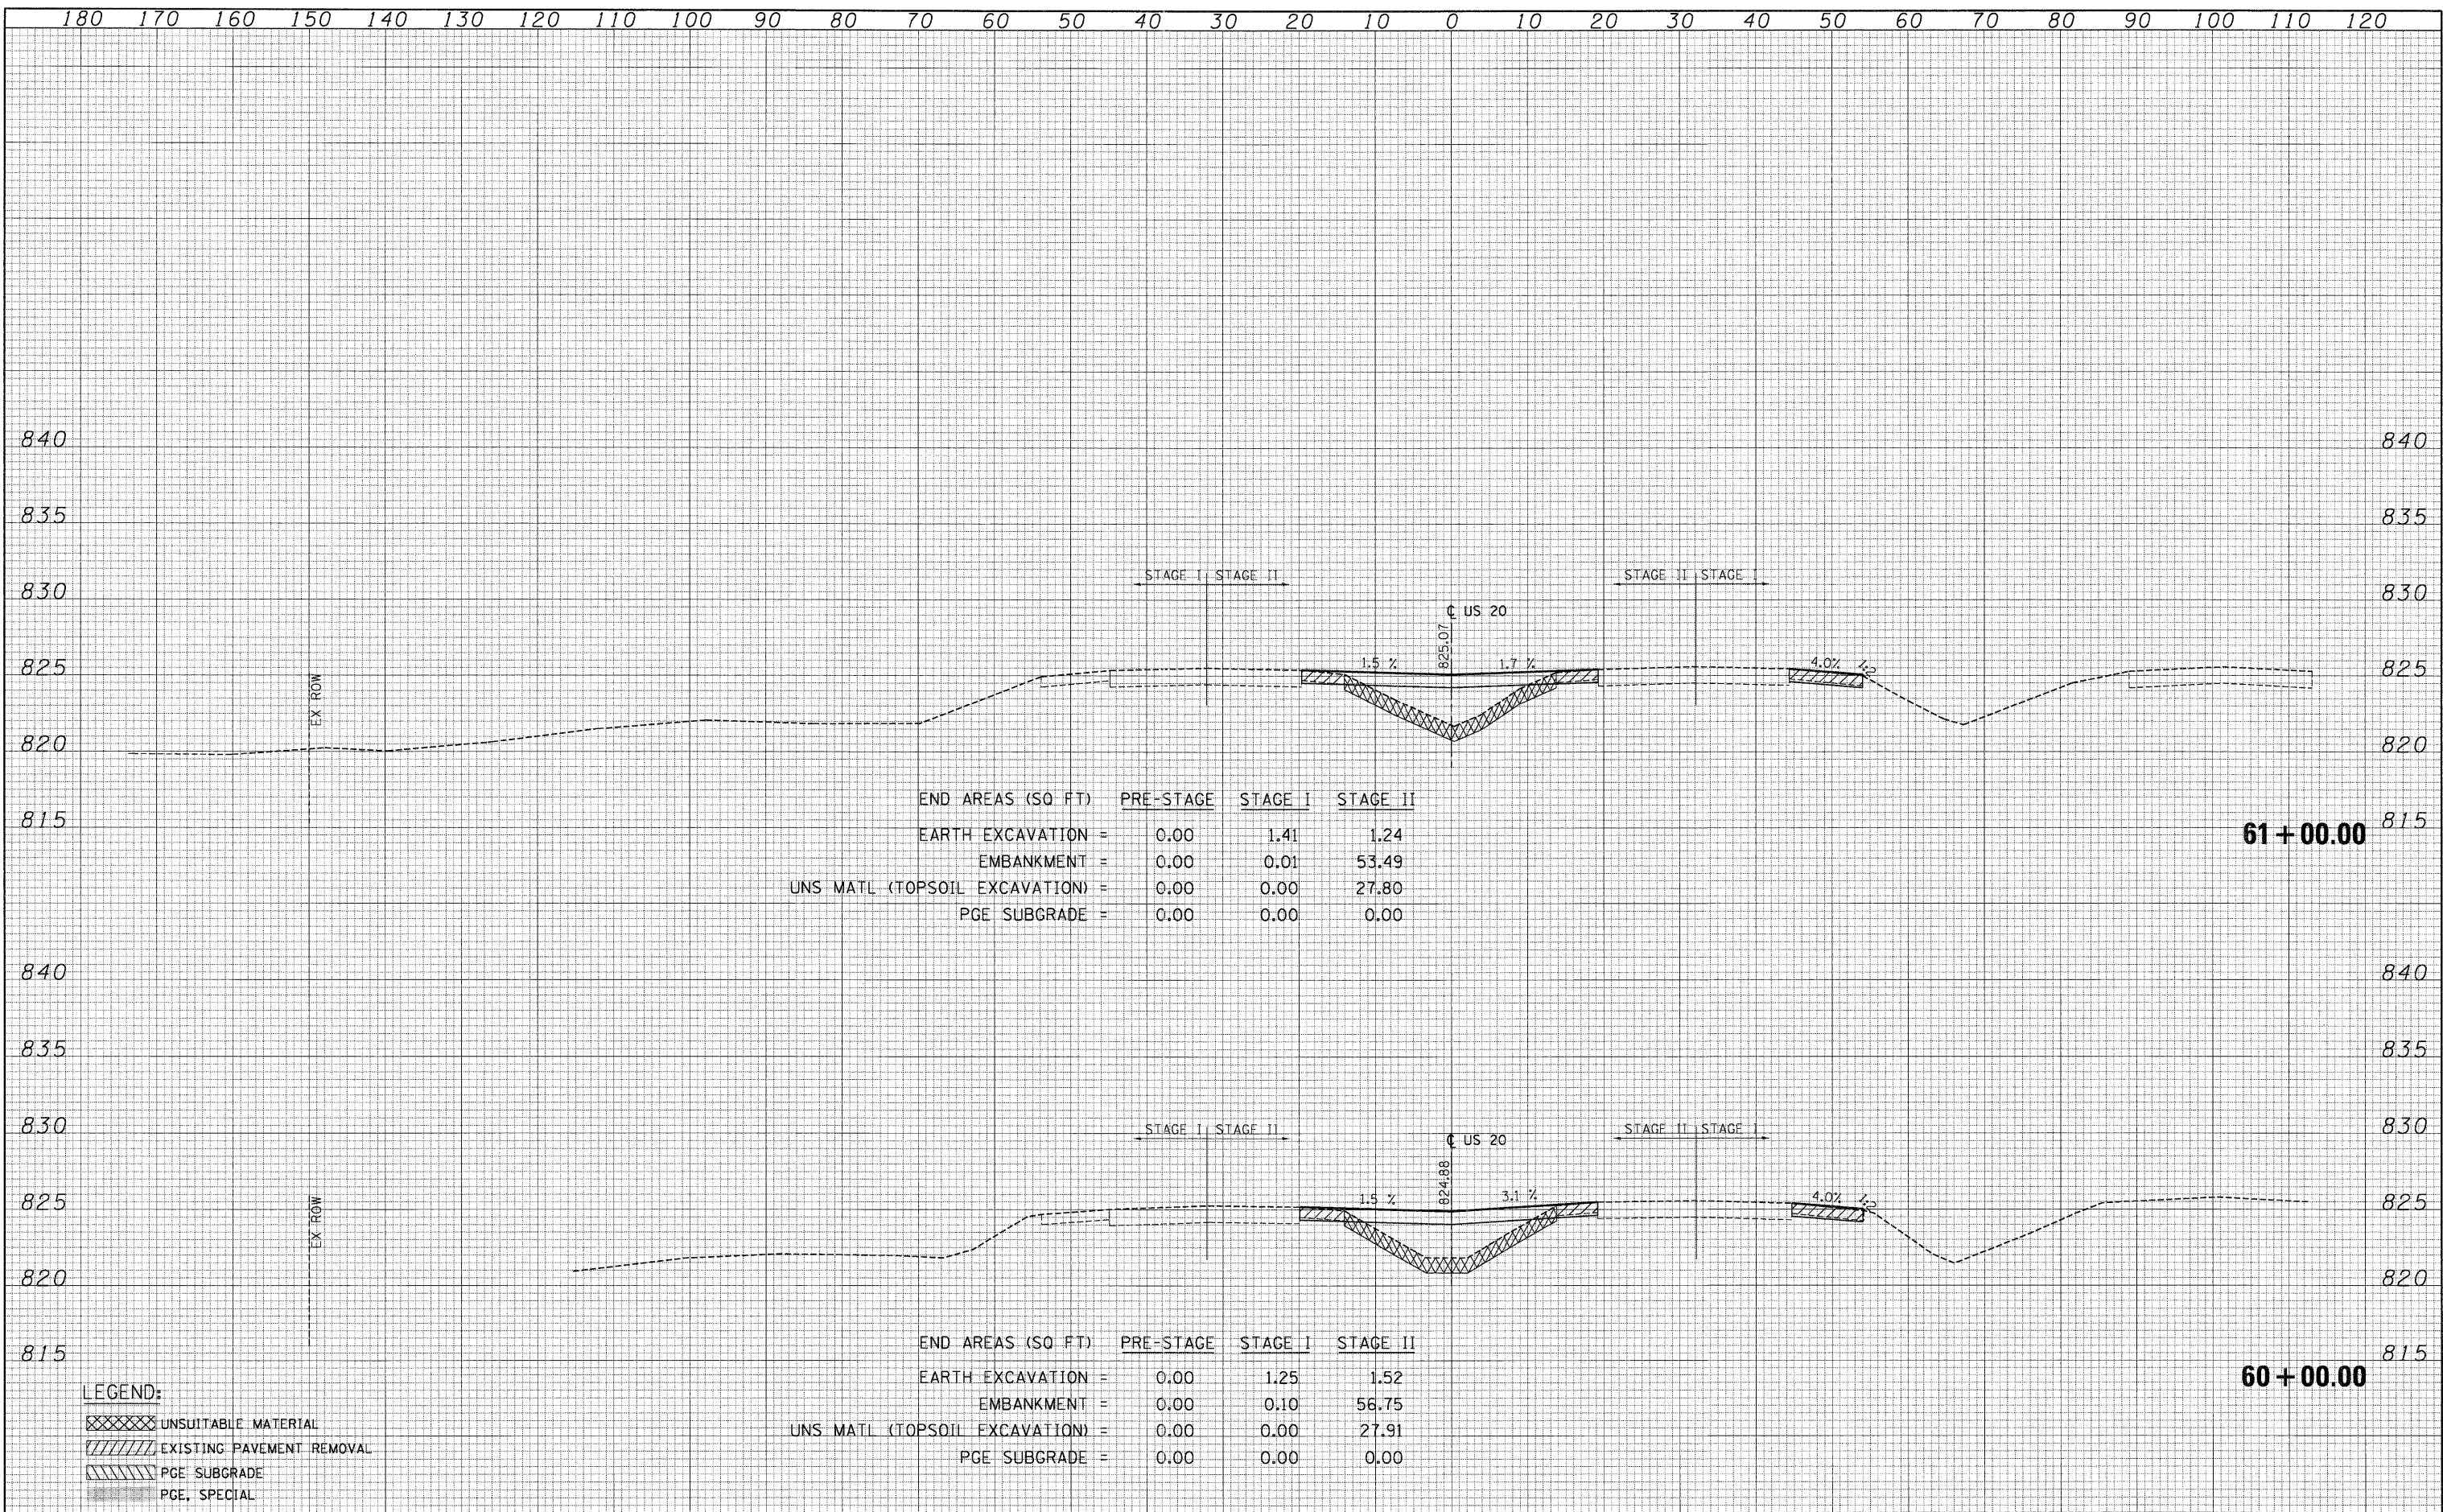

END AREAS (SQ FT)	PRE-STAGE	STAGE I	STAGE II
EARTH EXCAVATION =	0.00	1.41	1.24
EMBANKMENT =	0.00	0.01	53.49
UNS MATL (TOPSOIL EXCAVATION) =	0.00	0.00	27.80
PGE SUBGRADE =	0.00	0.00	0.00

61 + 00.00

END AREAS (SQ FT)	PRE-STAGE	STAGE I	STAGE II
EARTH EXCAVATION =	0.00	1.25	1.52
EMBANKMENT =	0.00	0.10	56.75
UNS MATL (TOPSOIL EXCAVATION) =	0.00	0.00	27.91
PGE SUBGRADE =	0.00	0.00	0.00

60 + 00.00

LEGEND:
 [Hatched] UNSUITABLE MATERIAL
 [Diagonal Lines] EXISTING PAVEMENT REMOVAL
 [Horizontal Lines] PGE SUBGRADE
 [Dotted] PGE, SPECIAL