


DATE \_\_\_\_\_  
 BY \_\_\_\_\_  
 SURVEYED \_\_\_\_\_  
 TEMP. DATE \_\_\_\_\_  
 AREAS CHECKED \_\_\_\_\_  
 FINAL SURVEY NOTE BOOK NO. \_\_\_\_\_

DATE \_\_\_\_\_  
 BY \_\_\_\_\_  
 SURVEYED \_\_\_\_\_  
 TEMP. DATE \_\_\_\_\_  
 AREAS CHECKED \_\_\_\_\_  
 ORIGINAL SURVEY NOTE BOOK NO. \_\_\_\_\_

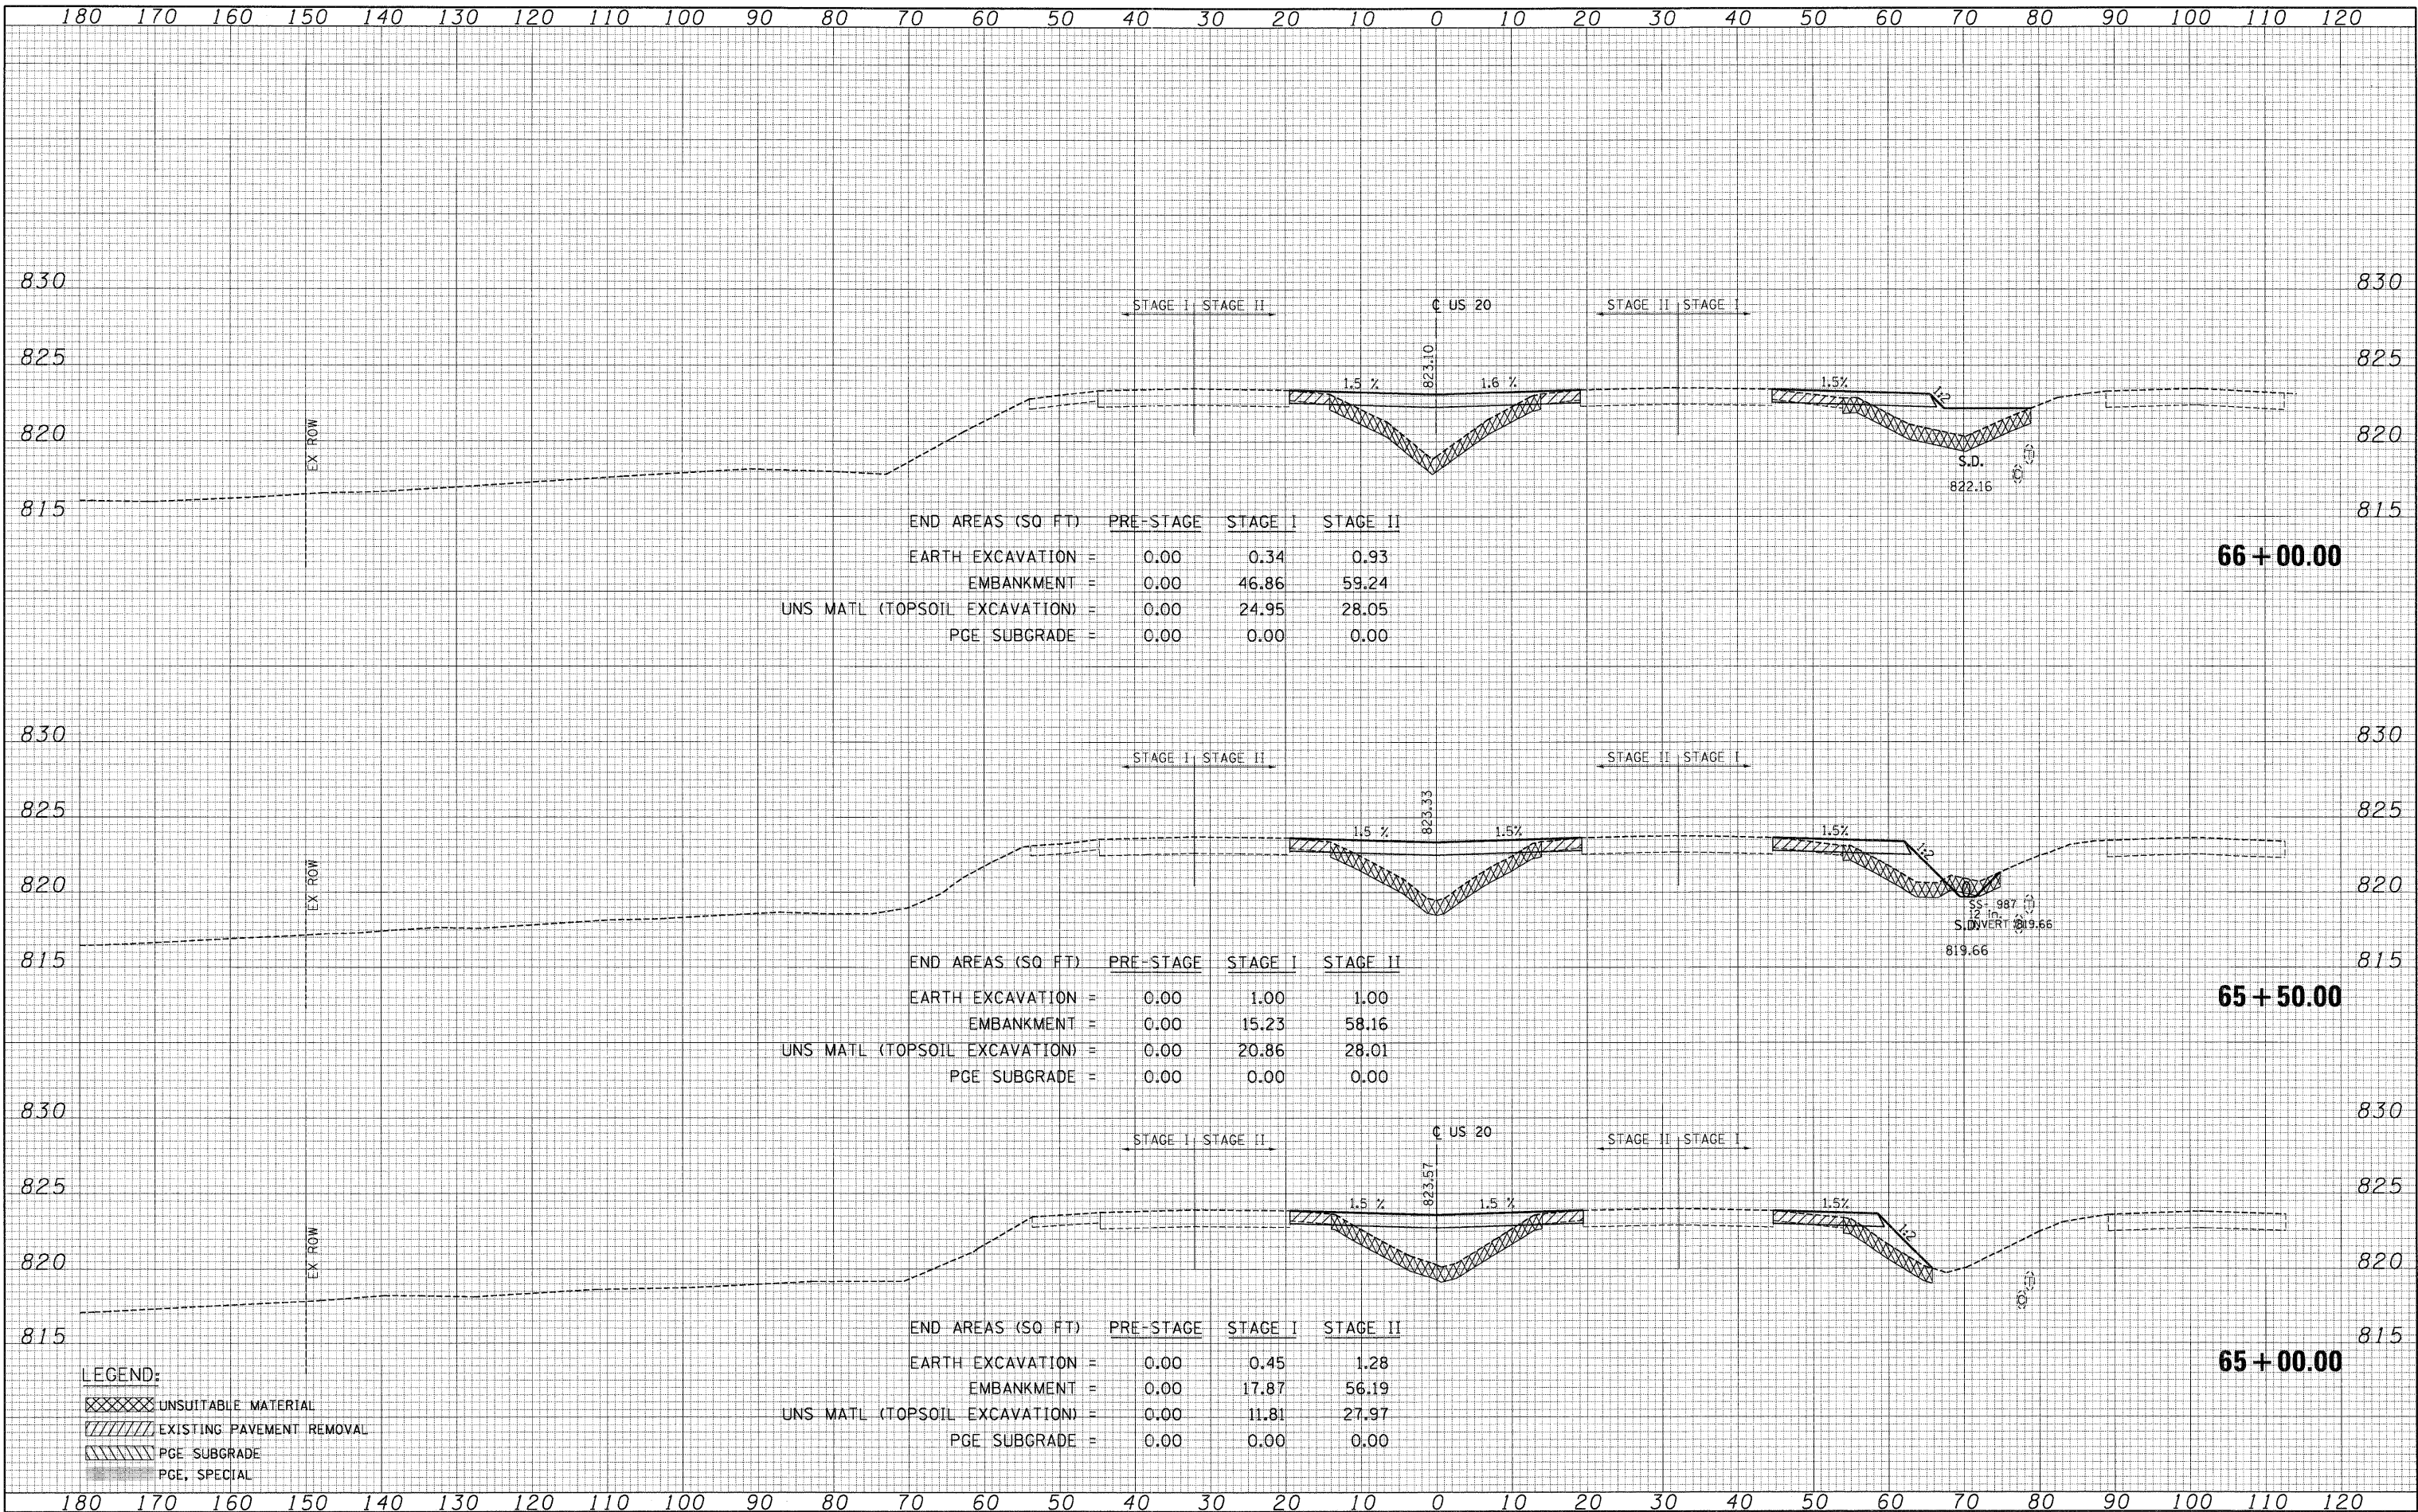

END AREAS (SQ. FT.)	PRE-STAGE	STAGE I	STAGE II
EARTH EXCAVATION =	0.00	0.34	0.93
EMBANKMENT =	0.00	46.86	59.24
UNS MATL (TOPSOIL EXCAVATION) =	0.00	24.95	28.05
PGE SUBGRADE =	0.00	0.00	0.00

END AREAS (SQ. FT.)	PRE-STAGE	STAGE I	STAGE II
EARTH EXCAVATION =	0.00	1.00	1.00
EMBANKMENT =	0.00	15.23	58.16
UNS MATL (TOPSOIL EXCAVATION) =	0.00	20.86	28.01
PGE SUBGRADE =	0.00	0.00	0.00

END AREAS (SQ. FT.)	PRE-STAGE	STAGE I	STAGE II
EARTH EXCAVATION =	0.00	0.45	1.28
EMBANKMENT =	0.00	17.87	56.19
UNS MATL (TOPSOIL EXCAVATION) =	0.00	11.81	27.97
PGE SUBGRADE =	0.00	0.00	0.00

**LEGEND:**  
 [Cross-hatched] UNSUITABLE MATERIAL  
 [Diagonal lines] EXISTING PAVEMENT REMOVAL  
 [Horizontal lines] PGE SUBGRADE  
 [Dotted] PGE, SPECIAL