


DATE _____
 BY _____
 SURVEYED _____
 NO. T. BOOK _____
 ORIGINAL SURVEY _____
 NO. T. BOOK _____
 AREAS CHECKED _____
 AREAS CHECKED _____

DATE _____
 BY _____
 SURVEYED _____
 NO. T. BOOK _____
 ORIGINAL SURVEY _____
 NO. T. BOOK _____
 AREAS CHECKED _____
 AREAS CHECKED _____

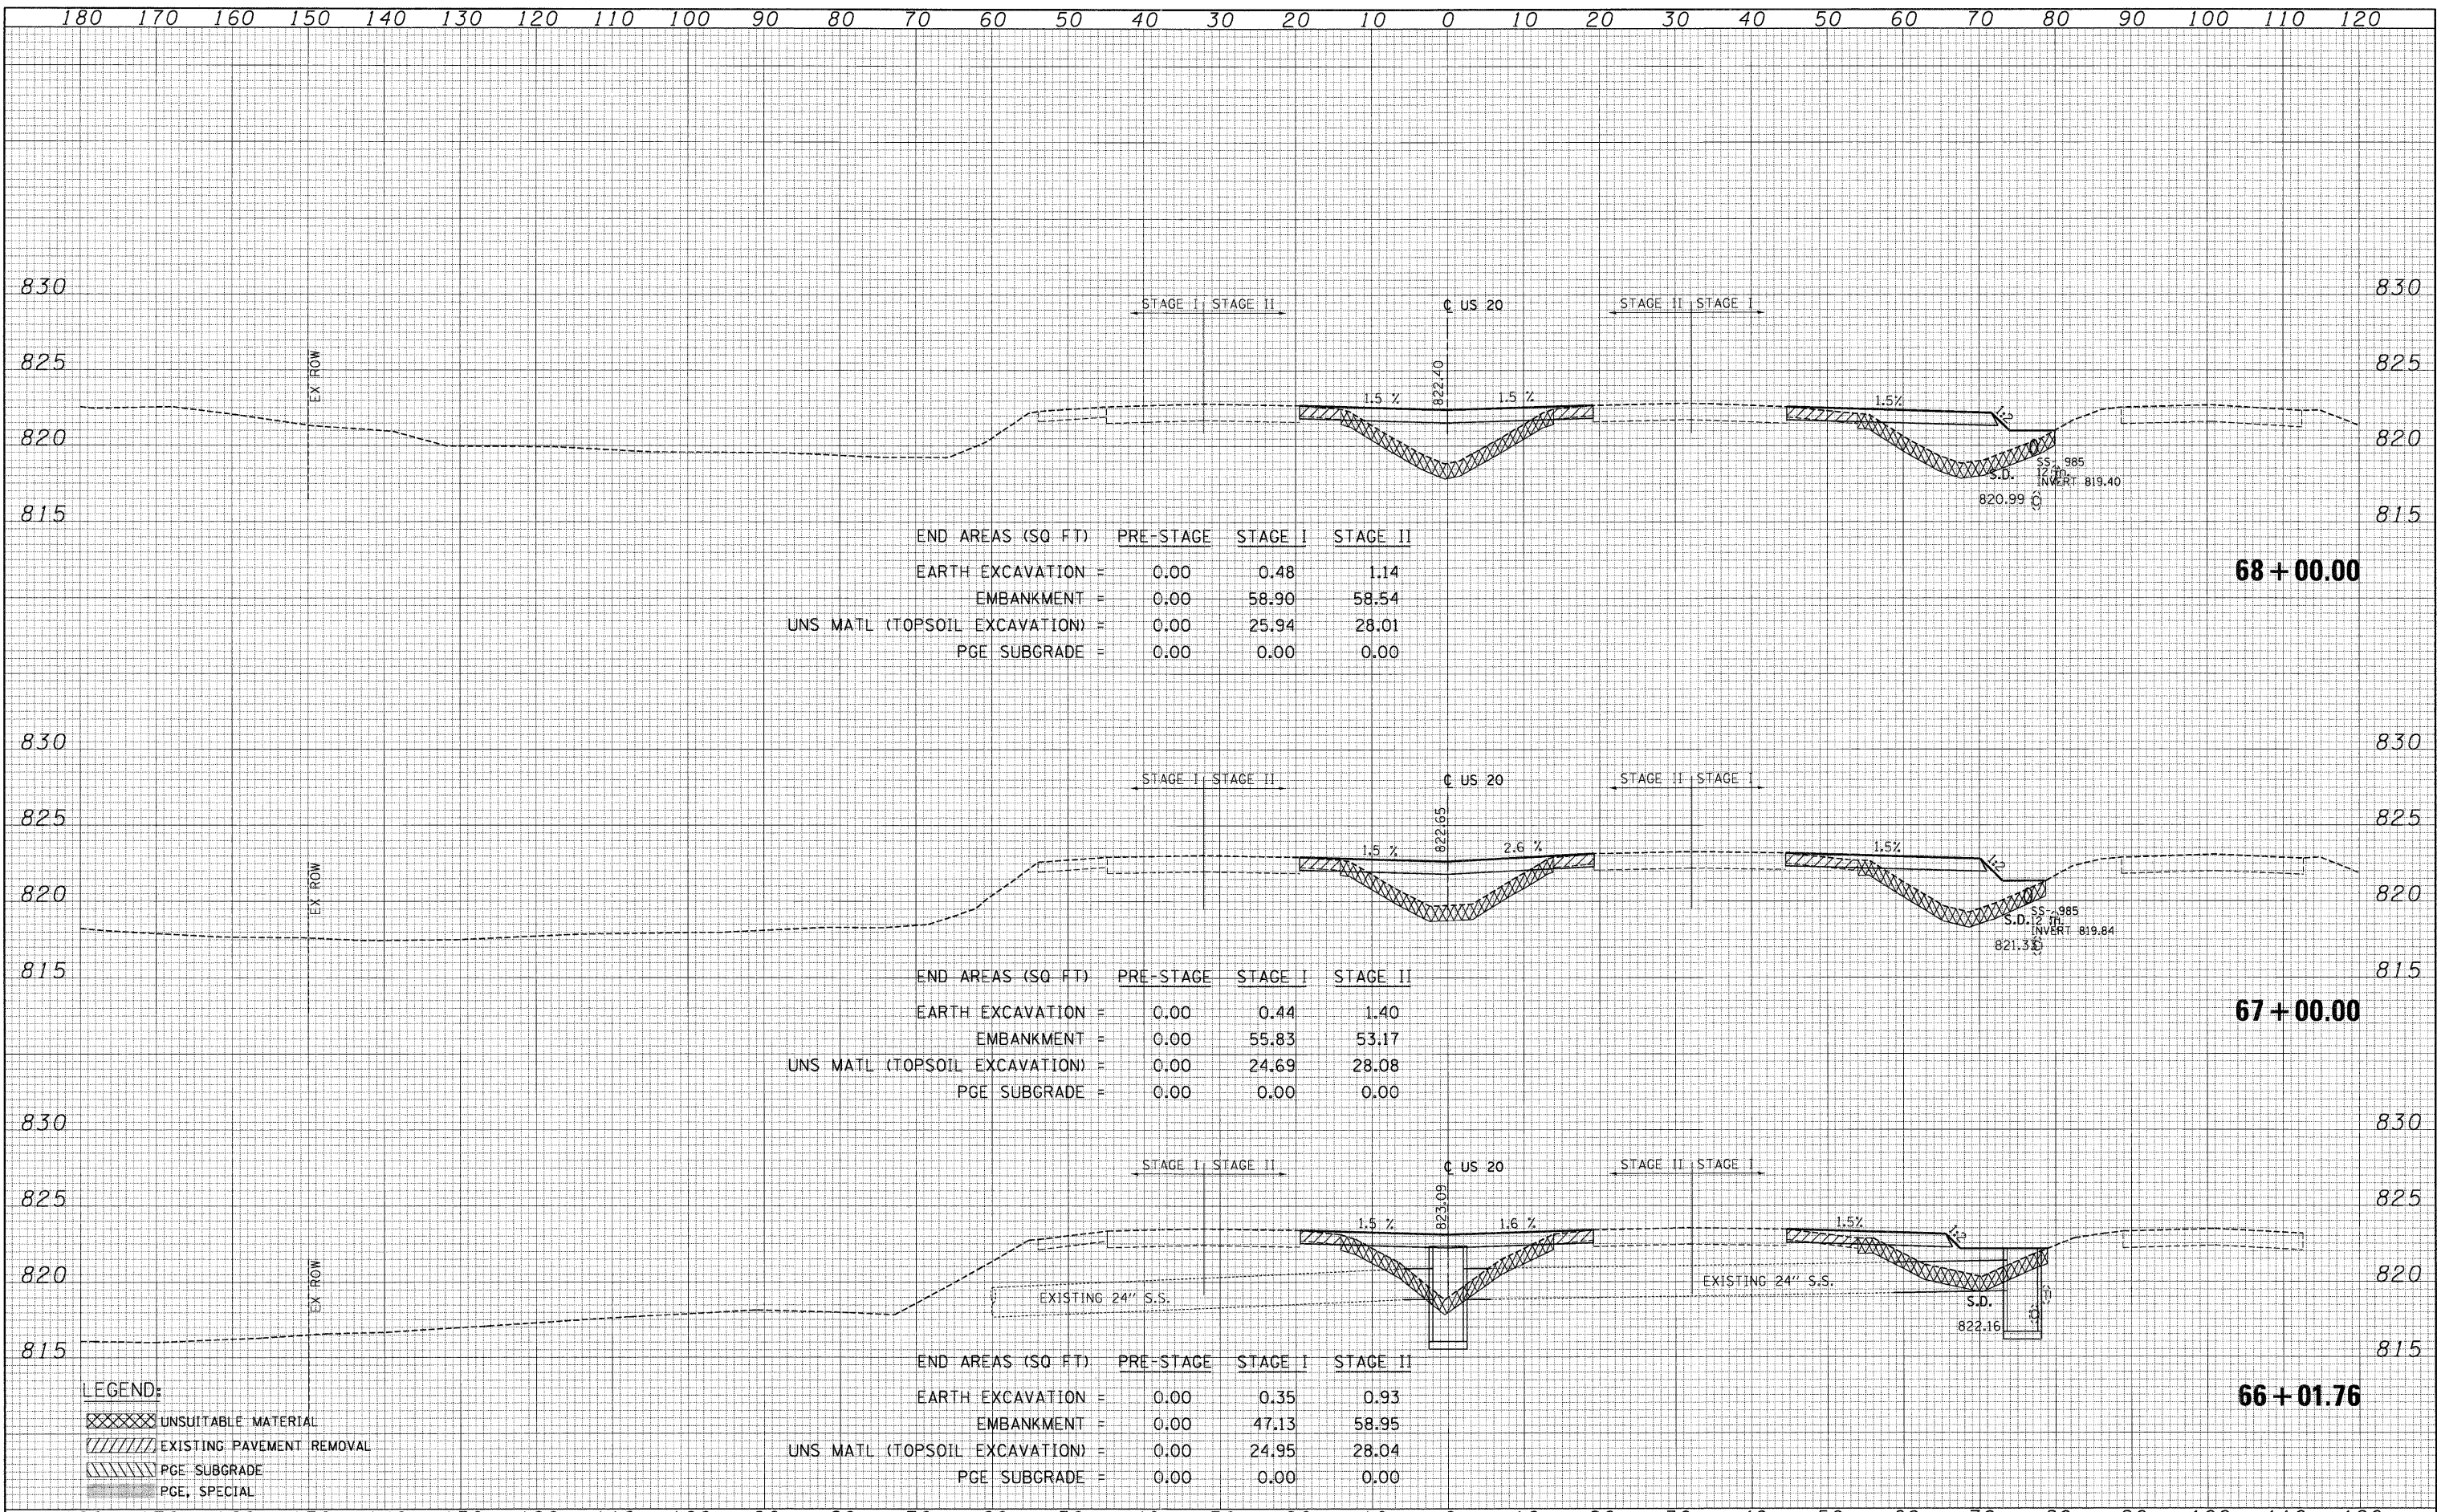

END AREAS (SQ. FT.)	PRE-STAGE	STAGE I	STAGE II
EARTH EXCAVATION =	0.00	0.48	1.14
EMBANKMENT =	0.00	58.90	58.54
UNS. MATL (TOPSOIL EXCAVATION) =	0.00	25.94	28.01
PGE SUBGRADE =	0.00	0.00	0.00

END AREAS (SQ. FT.)	PRE-STAGE	STAGE I	STAGE II
EARTH EXCAVATION =	0.00	0.44	1.40
EMBANKMENT =	0.00	55.83	53.17
UNS. MATL (TOPSOIL EXCAVATION) =	0.00	24.69	28.08
PGE SUBGRADE =	0.00	0.00	0.00

END AREAS (SQ. FT.)	PRE-STAGE	STAGE I	STAGE II
EARTH EXCAVATION =	0.00	0.35	0.93
EMBANKMENT =	0.00	47.13	58.95
UNS. MATL (TOPSOIL EXCAVATION) =	0.00	24.95	28.04
PGE SUBGRADE =	0.00	0.00	0.00

LEGEND:
 [Cross-hatched] UNSUITABLE MATERIAL
 [Diagonal lines] EXISTING PAVEMENT REMOVAL
 [Horizontal lines] PGE SUBGRADE
 [Dotted] PGE, SPECIAL