


180 170 160 150 140 130 120 110 100 90 80 70 60 50 40 30 20 10 0 10 20 30 40 50 60 70 80 90 100 110 120


DATE \_\_\_\_\_  
 BY \_\_\_\_\_  
 SURVEYED \_\_\_\_\_  
 PLOTTED \_\_\_\_\_  
 NOTE BOOK \_\_\_\_\_  
 AREAS CHECKED \_\_\_\_\_  
 NO. \_\_\_\_\_

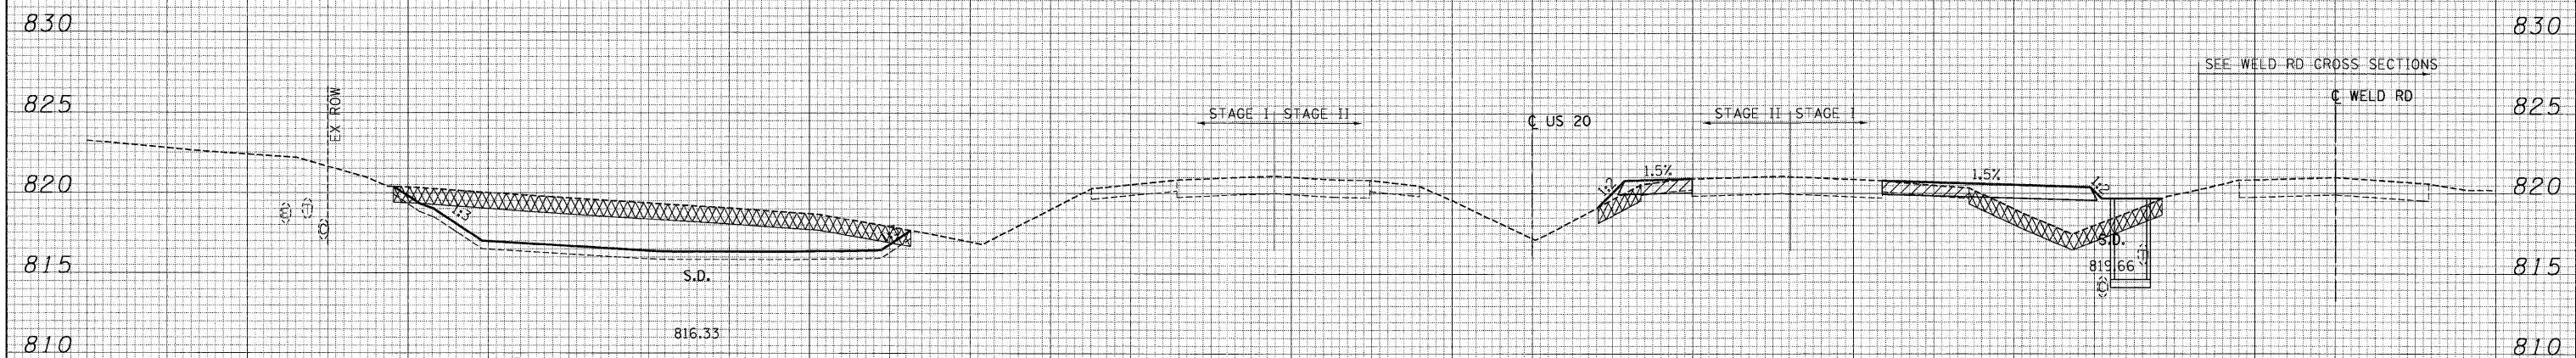

END AREAS (SQ FT)	PRE-STAGE	STAGE I	STAGE II
EARTH EXCAVATION =	0.00	122.44	0.50
EMBANKMENT =	0.00	47.95	5.62
UNS MATL (TOPSOIL EXCAVATION) =	0.00	88.50	5.33
PGE SUBGRADE =	0.00	0.00	0.00

**76 + 00.00**

DATE \_\_\_\_\_  
 BY \_\_\_\_\_  
 SURVEYED \_\_\_\_\_  
 PLOTTED \_\_\_\_\_  
 NOTE BOOK \_\_\_\_\_  
 AREAS CHECKED \_\_\_\_\_  
 NO. \_\_\_\_\_

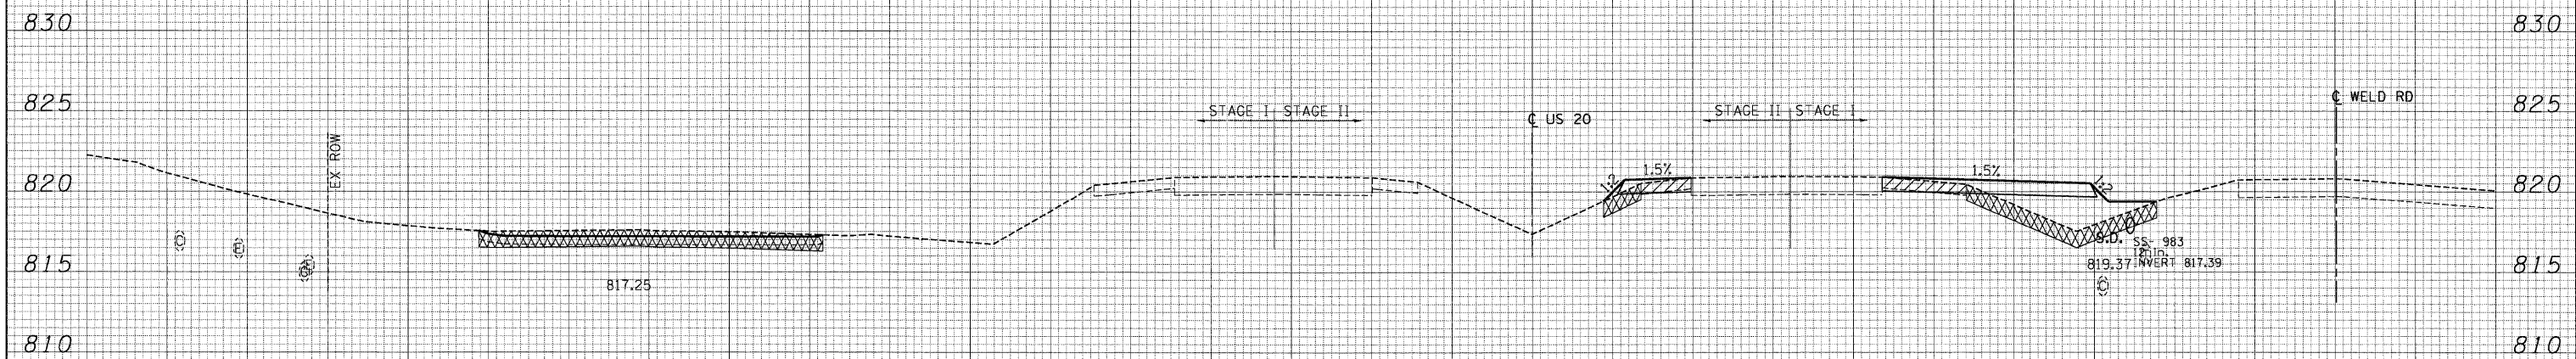

END AREAS (SQ FT)	PRE-STAGE	STAGE I	STAGE II
EARTH EXCAVATION =	0.00	0.61	0.43
EMBANKMENT =	0.00	54.59	4.52
UNS MATL (TOPSOIL EXCAVATION) =	0.00	66.55	4.69
PGE SUBGRADE =	0.00	0.00	0.00

**75 + 00.00**

**LEGEND:**

- UNSUITABLE MATERIAL
- EXISTING PAVEMENT REMOVAL
- PGE SUBGRADE
- PGE, SPECIAL

180 170 160 150 140 130 120 110 100 90 80 70 60 50 40 30 20 10 0 10 20 30 40 50 60 70 80 90 100 110 120

FILE NAME = \_\_\_\_\_  
 \*FILE# \_\_\_\_\_

USER NAME = \*USER\*  
 DESIGNED - BRH  
 DRAWN - MRK  
 CHECKED - DDH  
 DATE - 05/18/11

REVISED - \_\_\_\_\_  
 REVISED - \_\_\_\_\_  
 REVISED - \_\_\_\_\_  
 REVISED - \_\_\_\_\_

**STATE OF ILLINOIS  
 DEPARTMENT OF TRANSPORTATION**

**U.S. ROUTE 20 CROSS SECTIONS**

SCALE: HORIZ. 1"=10' VERT. 1"=5' STA. 75+00.00 TO STA. 76+00.00

F.A. RTE. 345	SECTION 8R-HB-2-BY-1	COUNTY KANE	TOTAL SHEETS 434	SHEET NO. 328
			CONTRACT NO. 60K90	
ILLINOIS FED. AID PROJECT				