


DATE _____
 BY _____
 SURVEYED _____
 PLOTTED _____
 NOTE BOOK _____
 AREAS CHECKED _____
 NO. _____

DATE _____
 BY _____
 SURVEYED _____
 PLOTTED _____
 NOTE BOOK _____
 AREAS CHECKED _____
 NO. _____

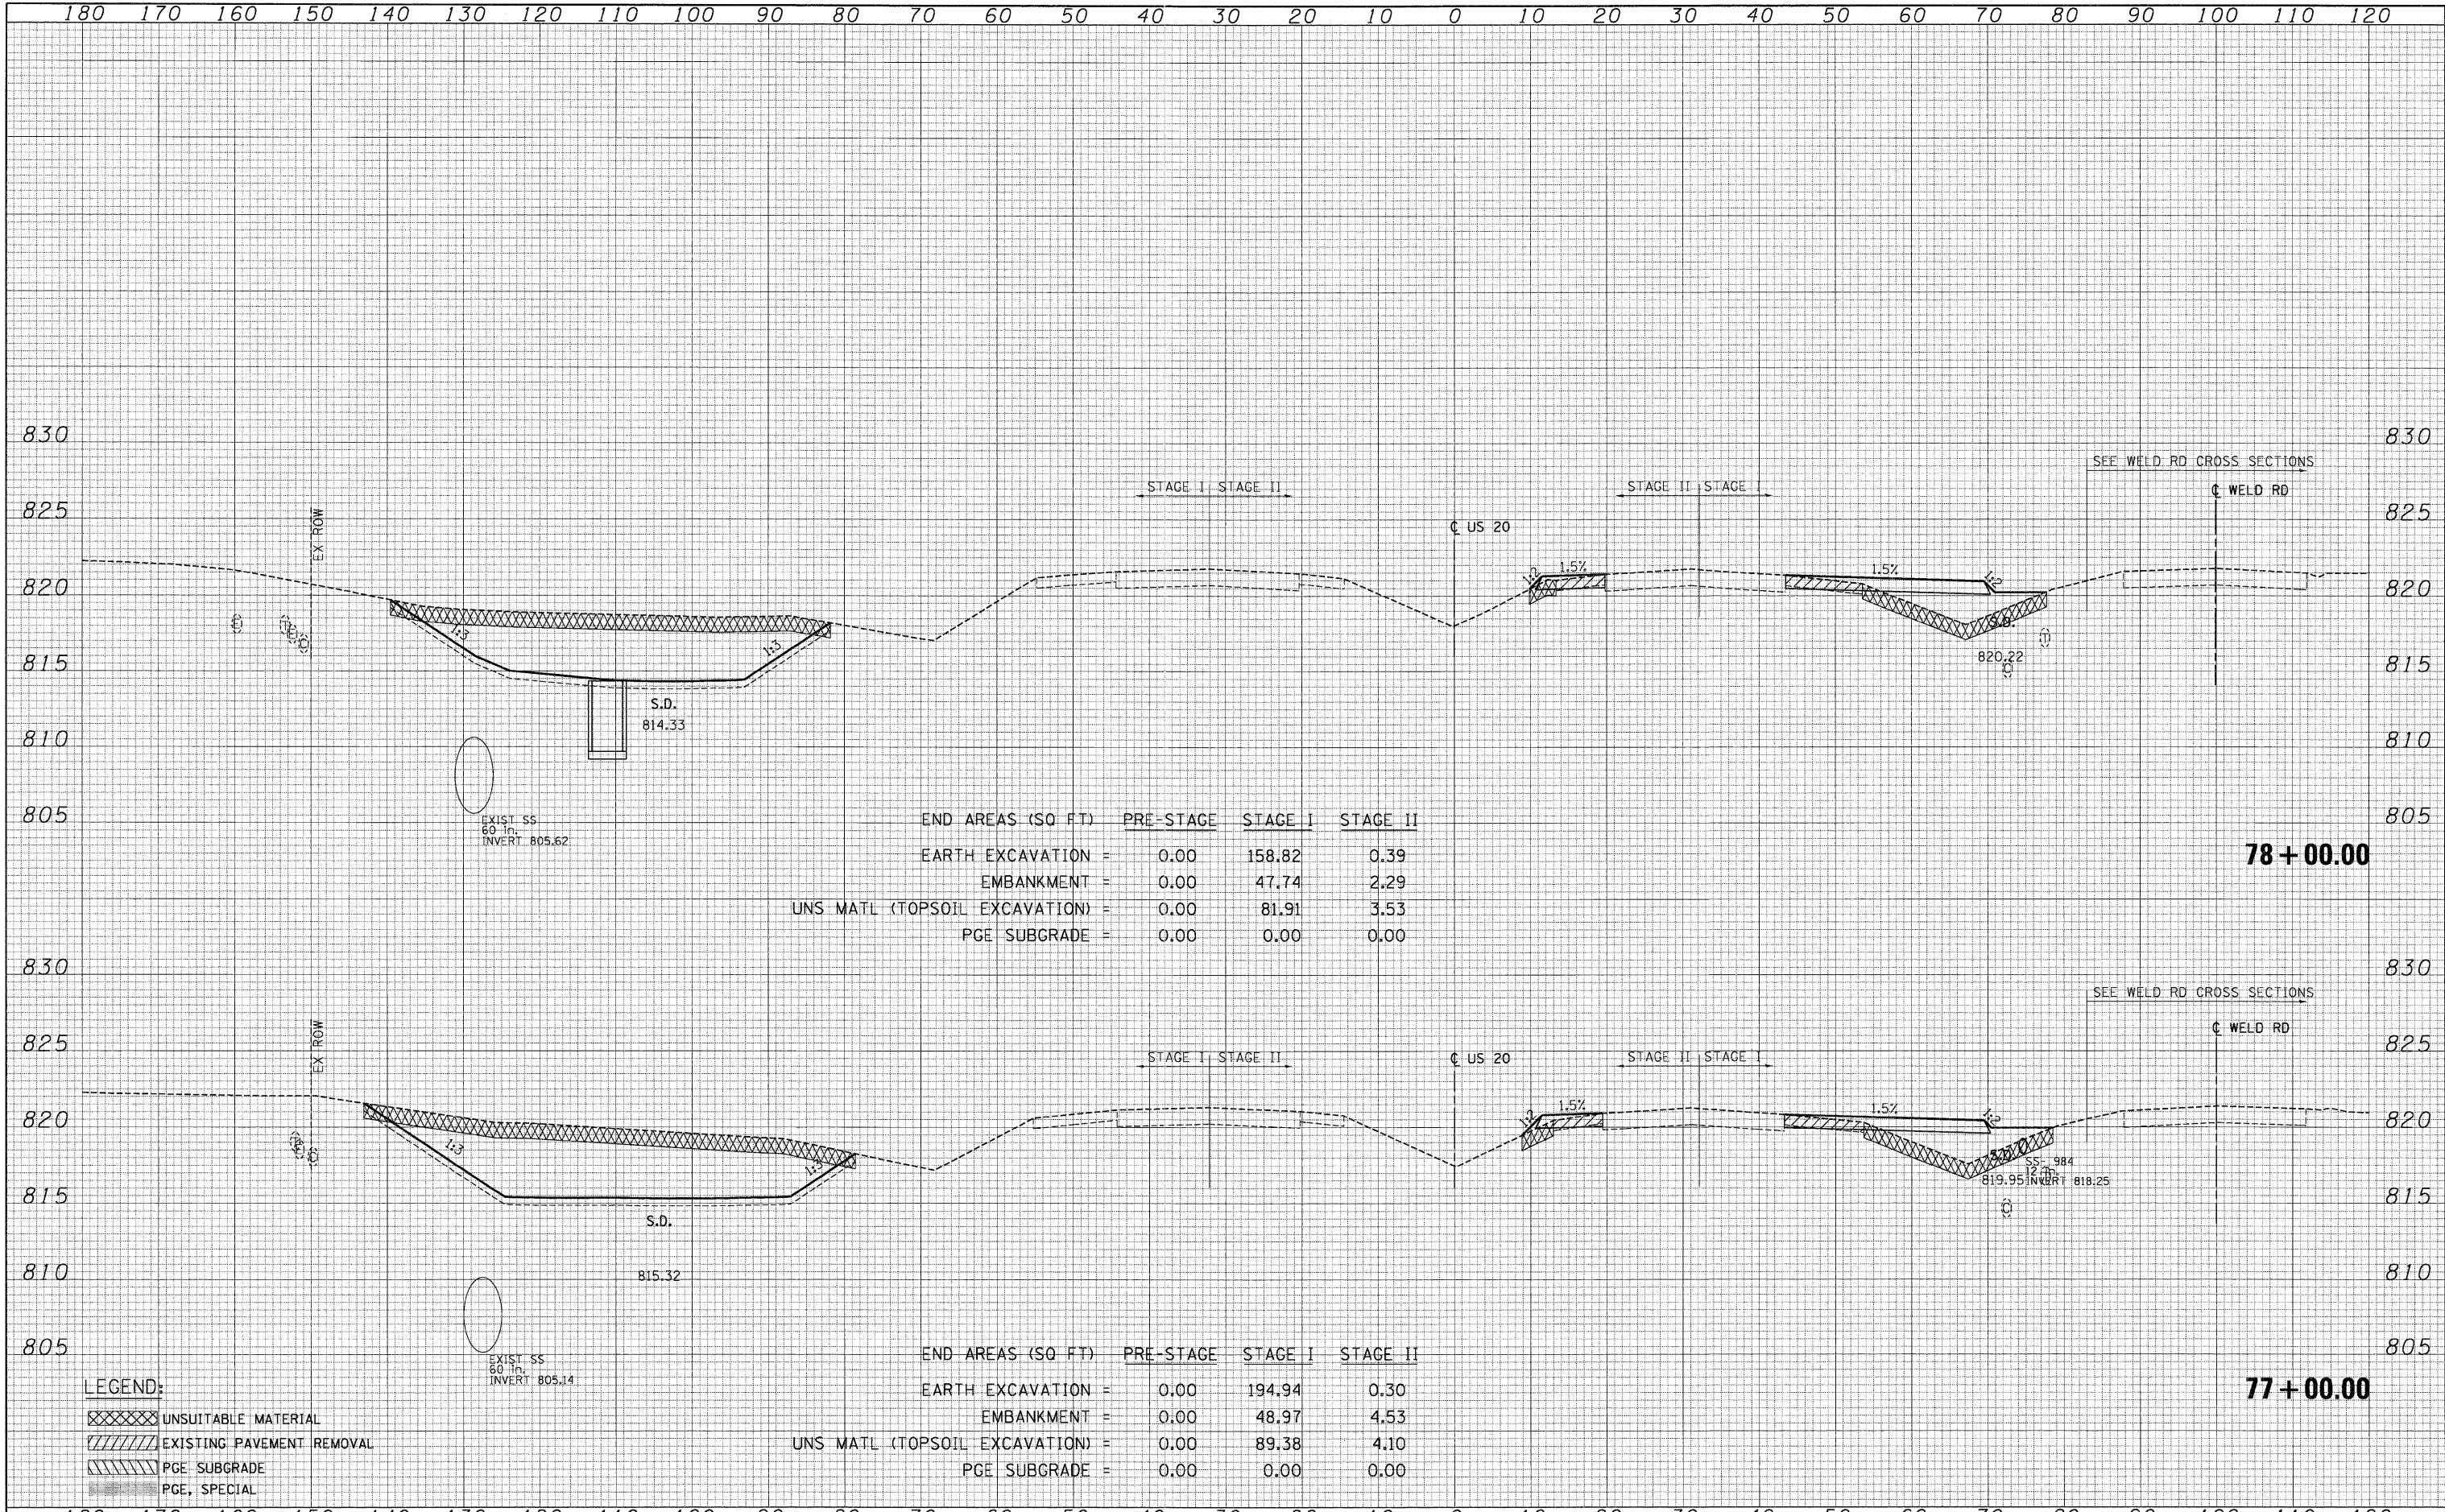

END AREAS (SQ FT)	PRE-STAGE	STAGE I	STAGE II
EARTH EXCAVATION =	0.00	158.82	0.39
EMBANKMENT =	0.00	47.74	2.29
UNS MATL (TOPSOIL EXCAVATION) =	0.00	81.91	3.53
PGE SUBGRADE =	0.00	0.00	0.00

78+00.00

END AREAS (SQ FT)	PRE-STAGE	STAGE I	STAGE II
EARTH EXCAVATION =	0.00	194.94	0.30
EMBANKMENT =	0.00	48.97	4.53
UNS MATL (TOPSOIL EXCAVATION) =	0.00	89.38	4.10
PGE SUBGRADE =	0.00	0.00	0.00

77+00.00

- LEGEND:**
- UNSUITABLE MATERIAL
 - EXISTING PAVEMENT REMOVAL
 - PGE SUBGRADE
 - PGE, SPECIAL