


DATE \_\_\_\_\_  
 BY \_\_\_\_\_  
 SURVEYED \_\_\_\_\_  
 PLOTTED \_\_\_\_\_  
 NOTE BOOK \_\_\_\_\_  
 NO. \_\_\_\_\_

DATE \_\_\_\_\_  
 BY \_\_\_\_\_  
 SURVEYED \_\_\_\_\_  
 PLOTTED \_\_\_\_\_  
 NOTE BOOK \_\_\_\_\_  
 NO. \_\_\_\_\_

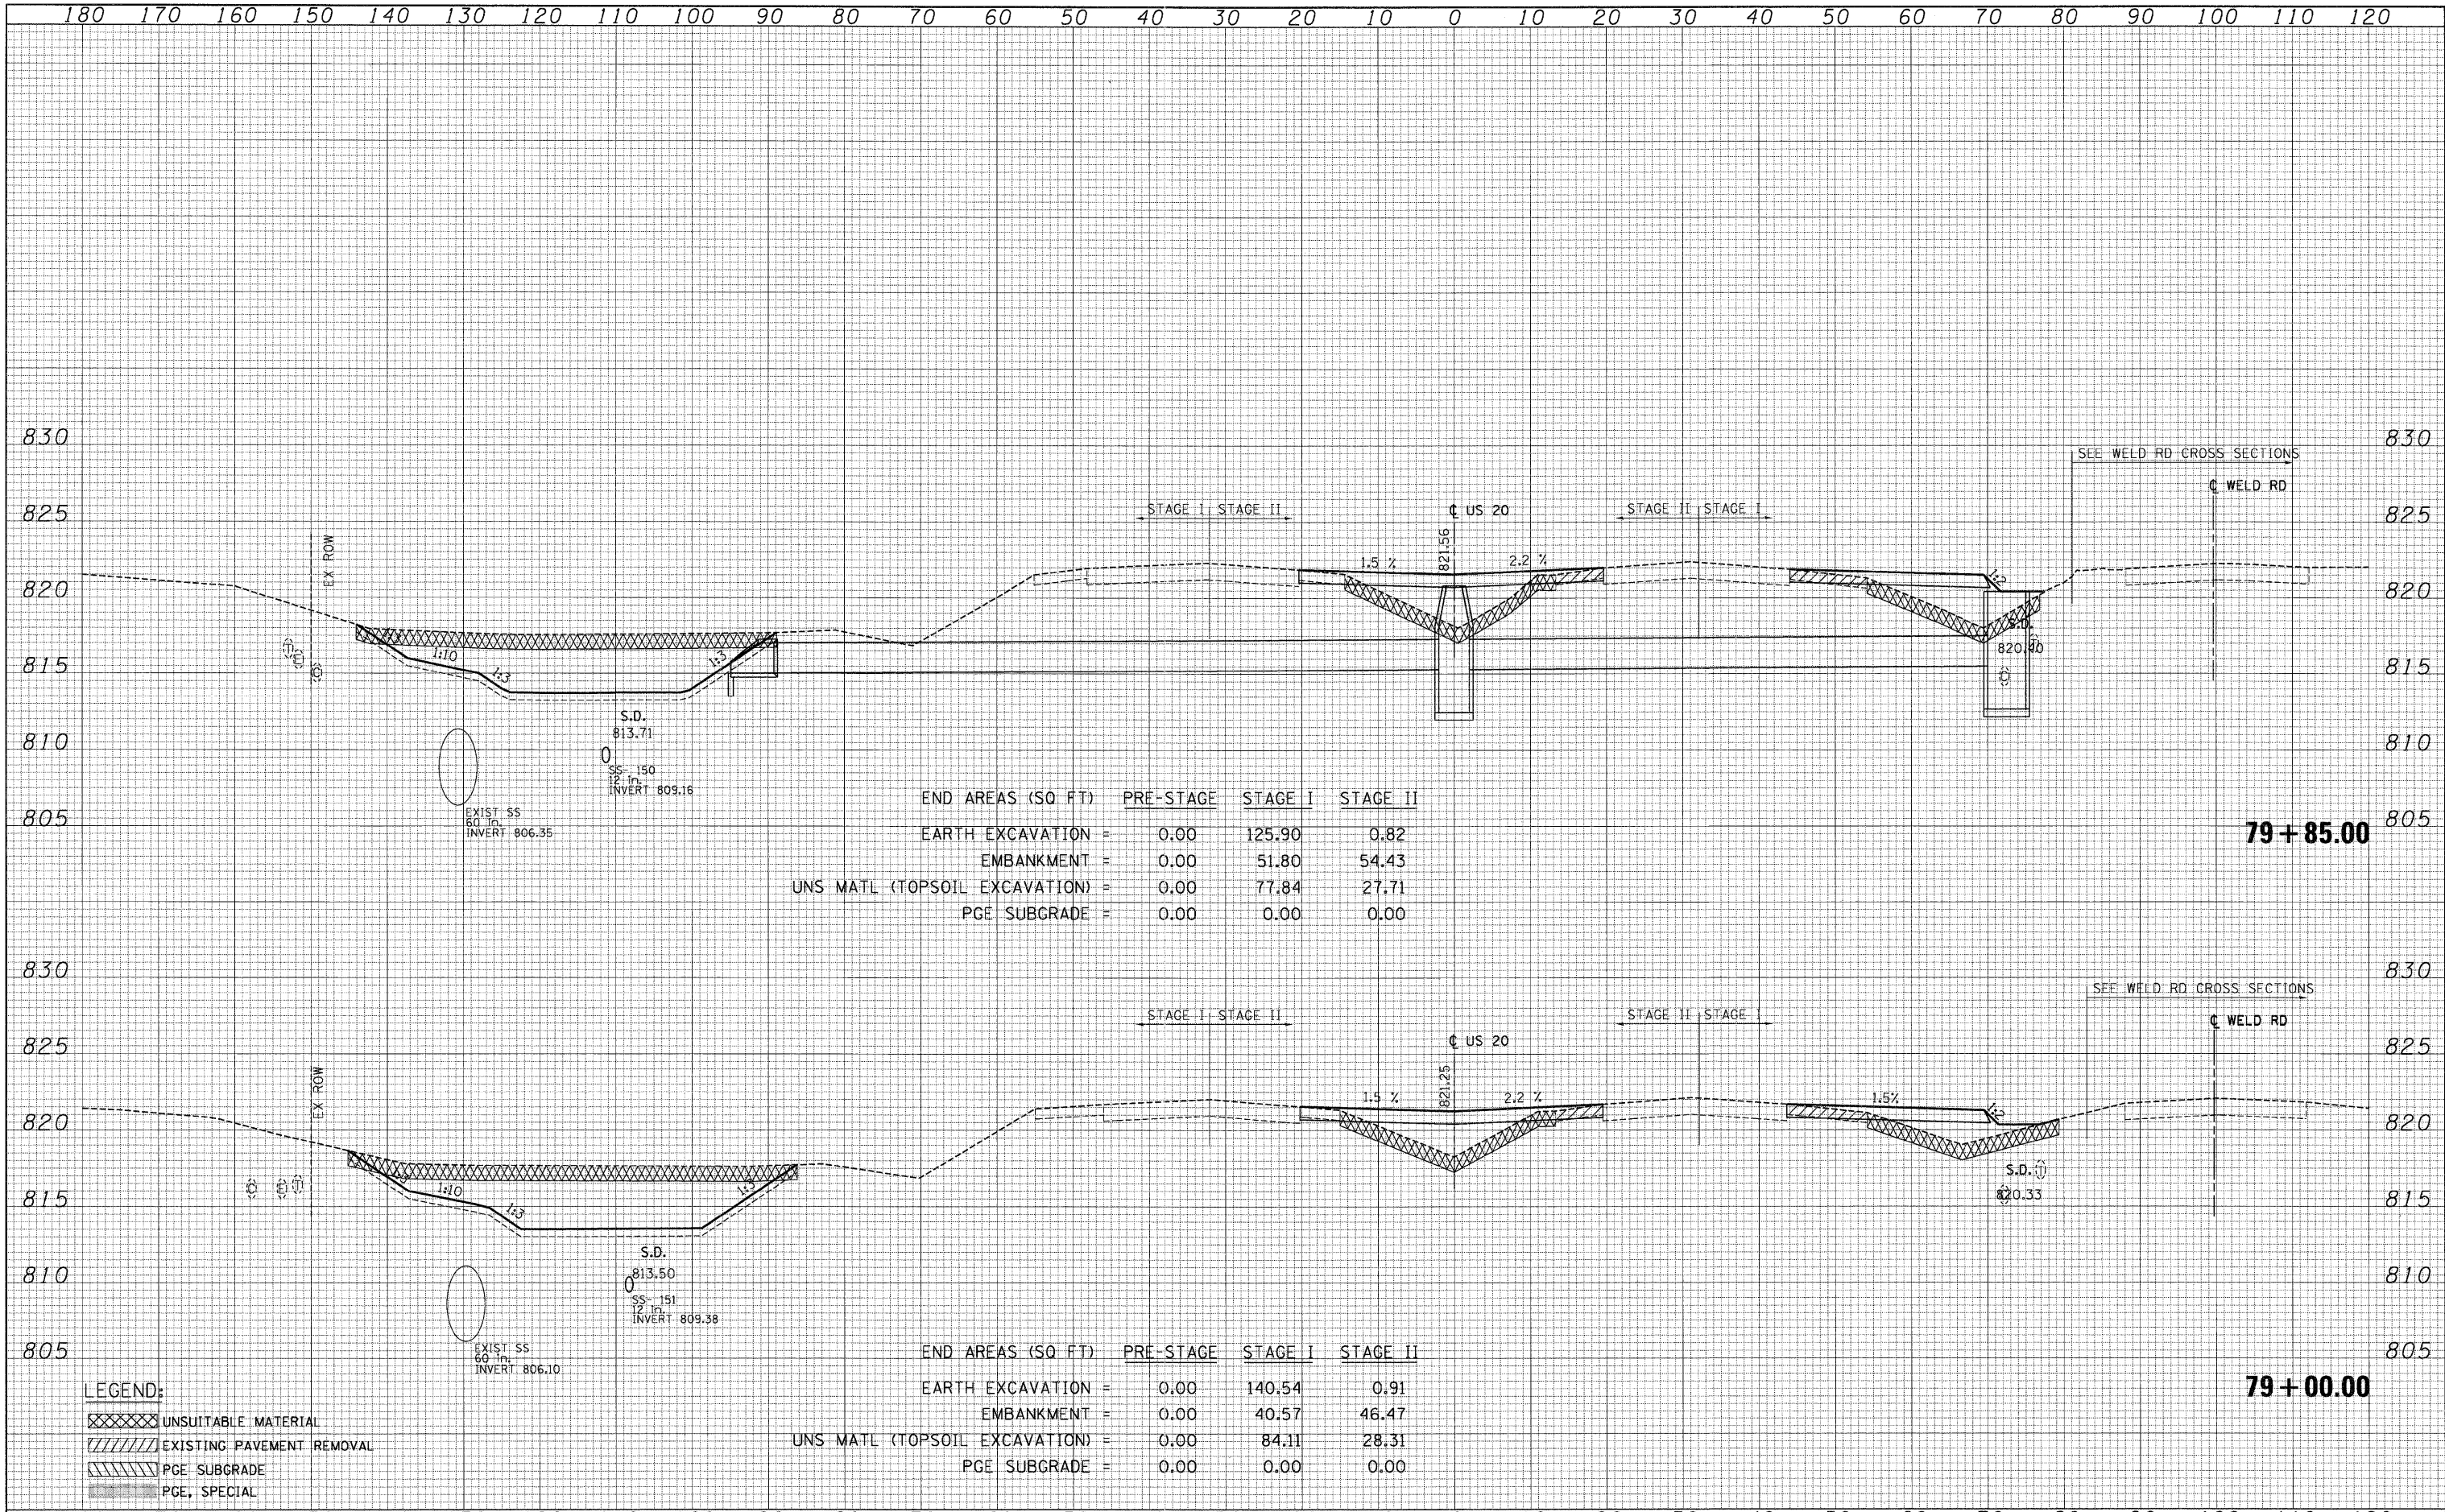

END AREAS (SQ. FT.)	PRE-STAGE	STAGE I	STAGE II
EARTH EXCAVATION =	0.00	125.90	0.82
EMBANKMENT =	0.00	51.80	54.43
UNS MATL (TOPSOIL EXCAVATION) =	0.00	77.84	27.71
PGE SUBGRADE =	0.00	0.00	0.00

END AREAS (SQ. FT.)	PRE-STAGE	STAGE I	STAGE II
EARTH EXCAVATION =	0.00	140.54	0.91
EMBANKMENT =	0.00	40.57	46.47
UNS MATL (TOPSOIL EXCAVATION) =	0.00	84.11	28.31
PGE SUBGRADE =	0.00	0.00	0.00

**LEGEND:**  
 [Cross-hatched] UNSUITABLE MATERIAL  
 [Diagonal lines] EXISTING PAVEMENT REMOVAL  
 [Horizontal lines] PGE SUBGRADE  
 [Dotted] PGE, SPECIAL