


DATE _____
 BY _____
 SURVEYED _____
 PLOTTED _____
 NOTE BOOK _____
 AREAS CHECKED _____

DATE _____
 BY _____
 SURVEYED _____
 PLOTTED _____
 NOTE BOOK _____
 AREAS CHECKED _____

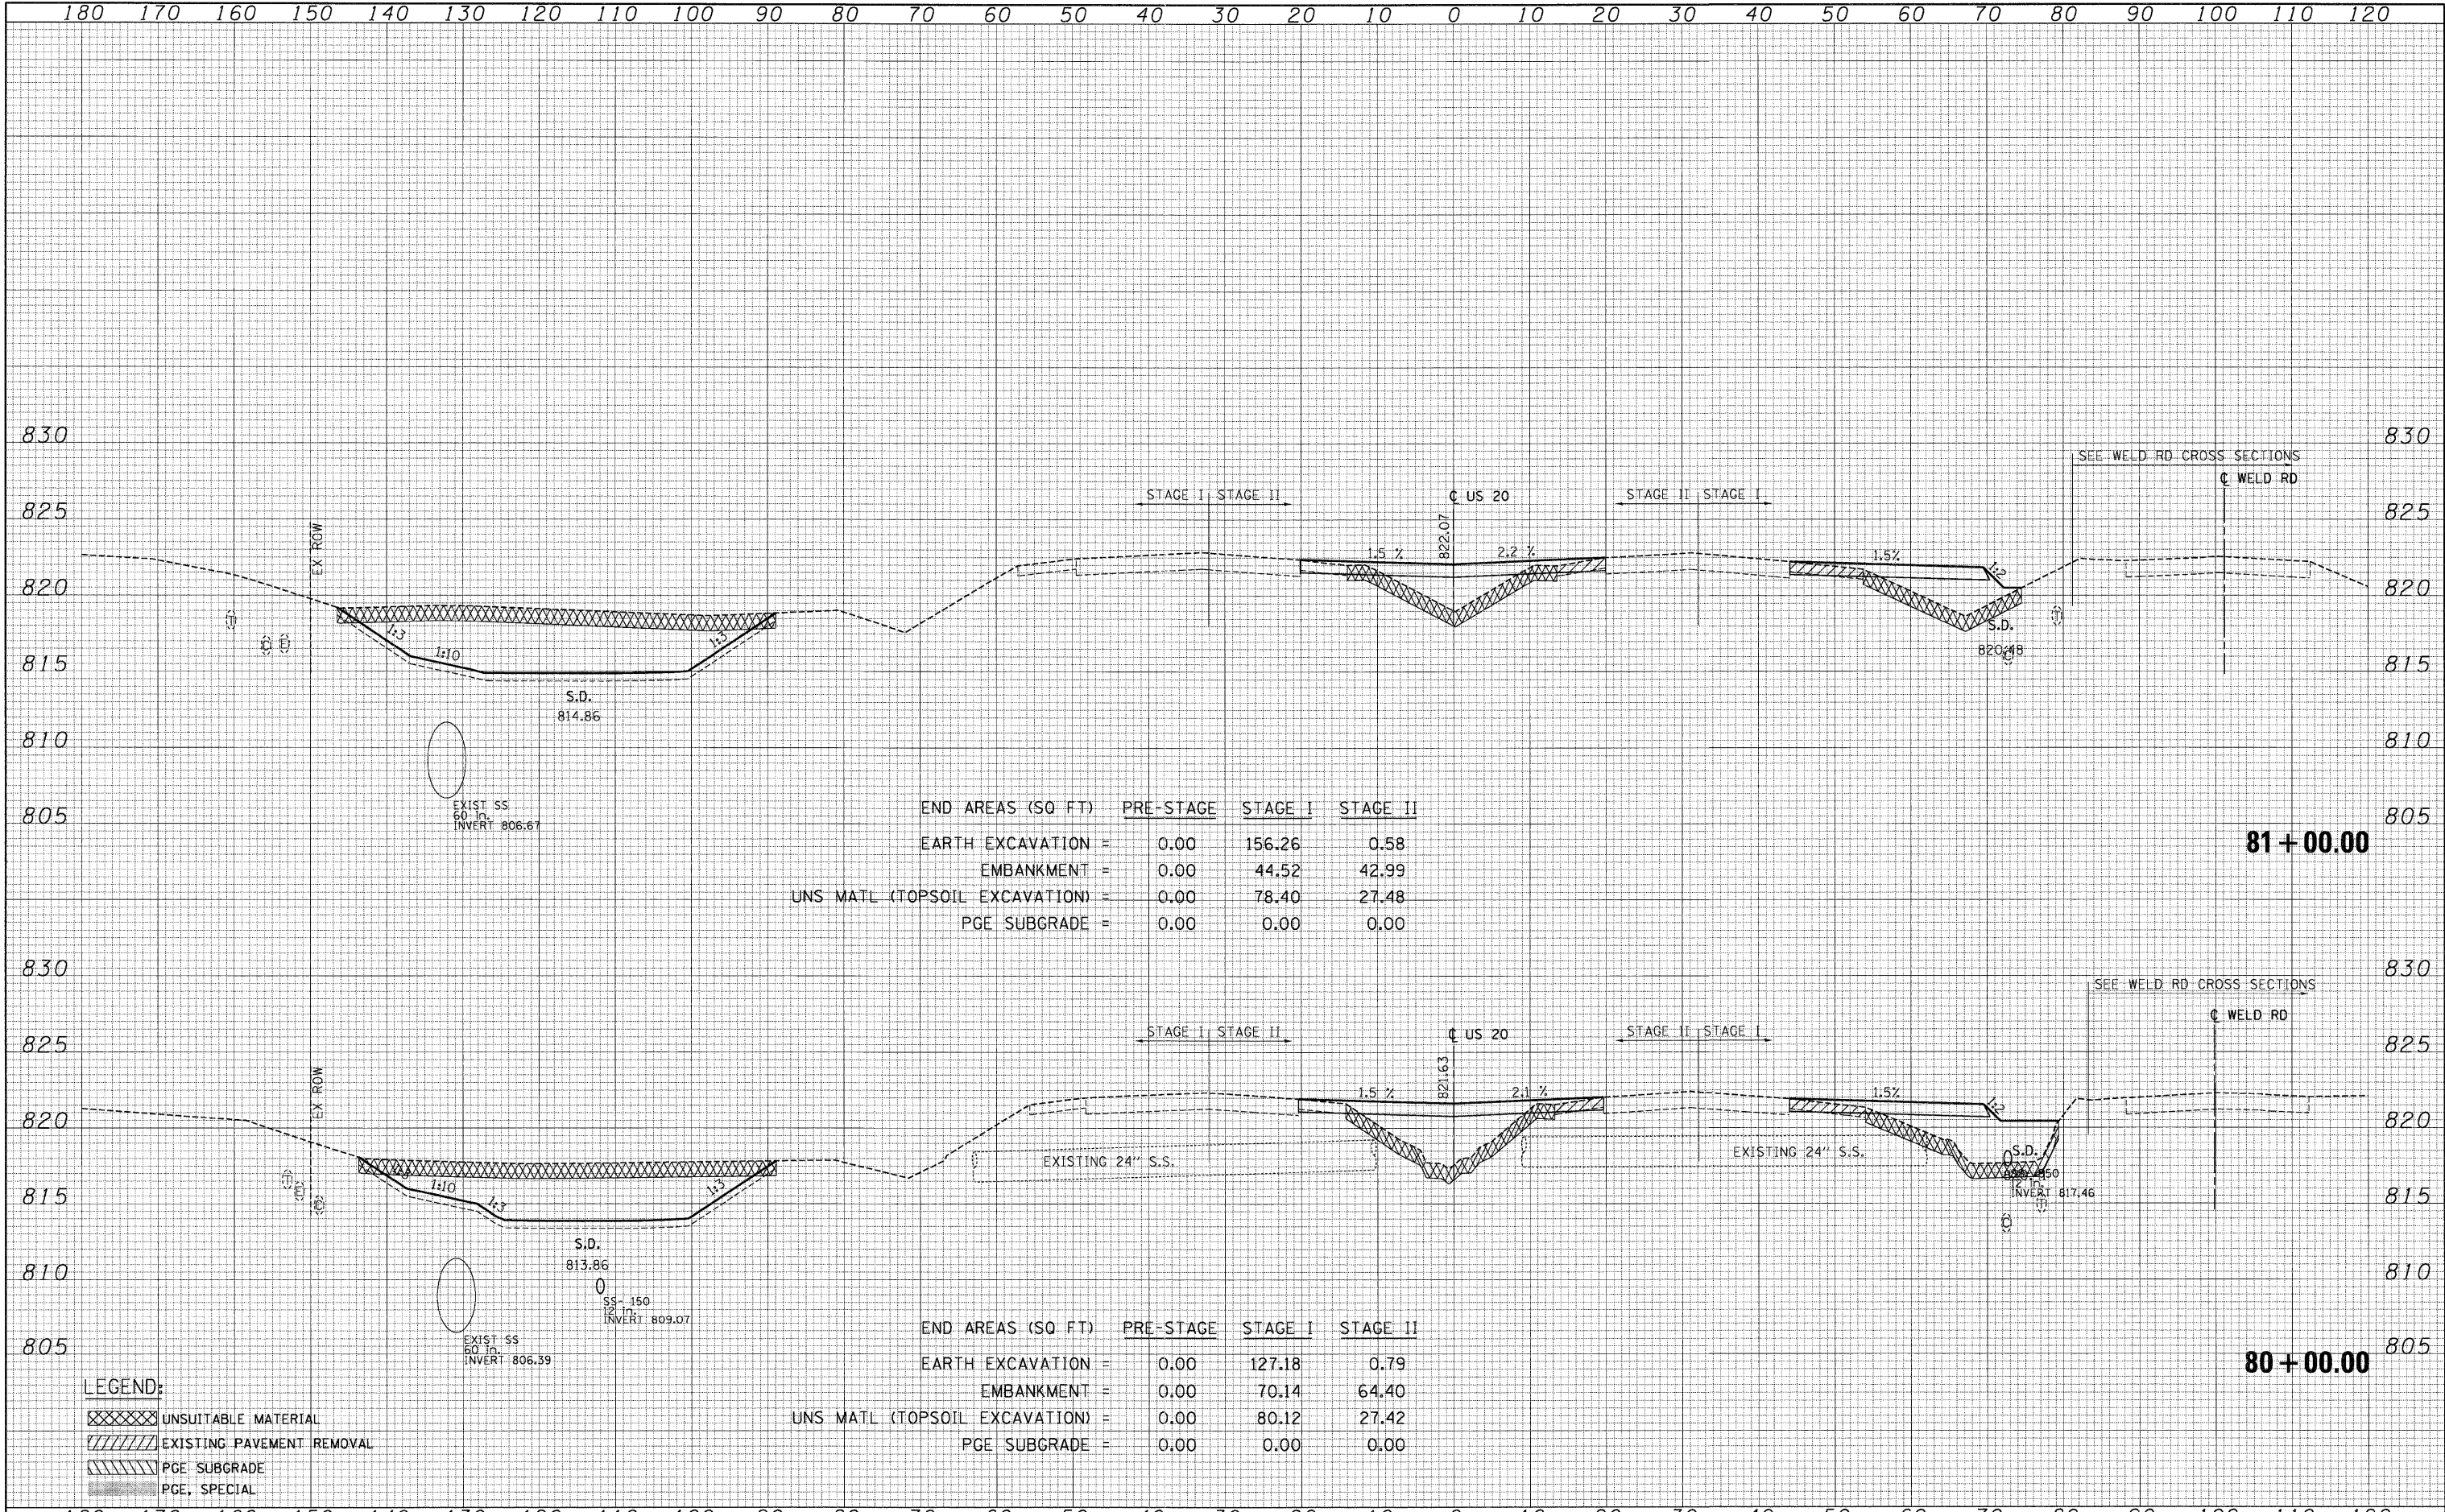

END AREAS (SQ. FT.)	PRE-STAGE	STAGE I	STAGE II
EARTH EXCAVATION =	0.00	156.26	0.58
EMBANKMENT =	0.00	44.52	42.99
UNS. MATL (TOPSOIL EXCAVATION) =	0.00	78.40	27.48
PGE SUBGRADE =	0.00	0.00	0.00

END AREAS (SQ. FT.)	PRE-STAGE	STAGE I	STAGE II
EARTH EXCAVATION =	0.00	127.18	0.79
EMBANKMENT =	0.00	70.14	64.40
UNS. MATL (TOPSOIL EXCAVATION) =	0.00	80.12	27.42
PGE SUBGRADE =	0.00	0.00	0.00

LEGEND:
 [Cross-hatched] UNSUITABLE MATERIAL
 [Diagonal lines] EXISTING PAVEMENT REMOVAL
 [Horizontal lines] PGE SUBGRADE
 [Dotted] PGE, SPECIAL