



DATE _____
 BY _____
 SURVEYED _____
 PLOTTED _____
 NOTE BOOK _____
 AREAS CHECKED _____
 NO. _____

DATE _____
 BY _____
 SURVEYED _____
 PLOTTED _____
 NOTE BOOK _____
 AREAS CHECKED _____
 NO. _____

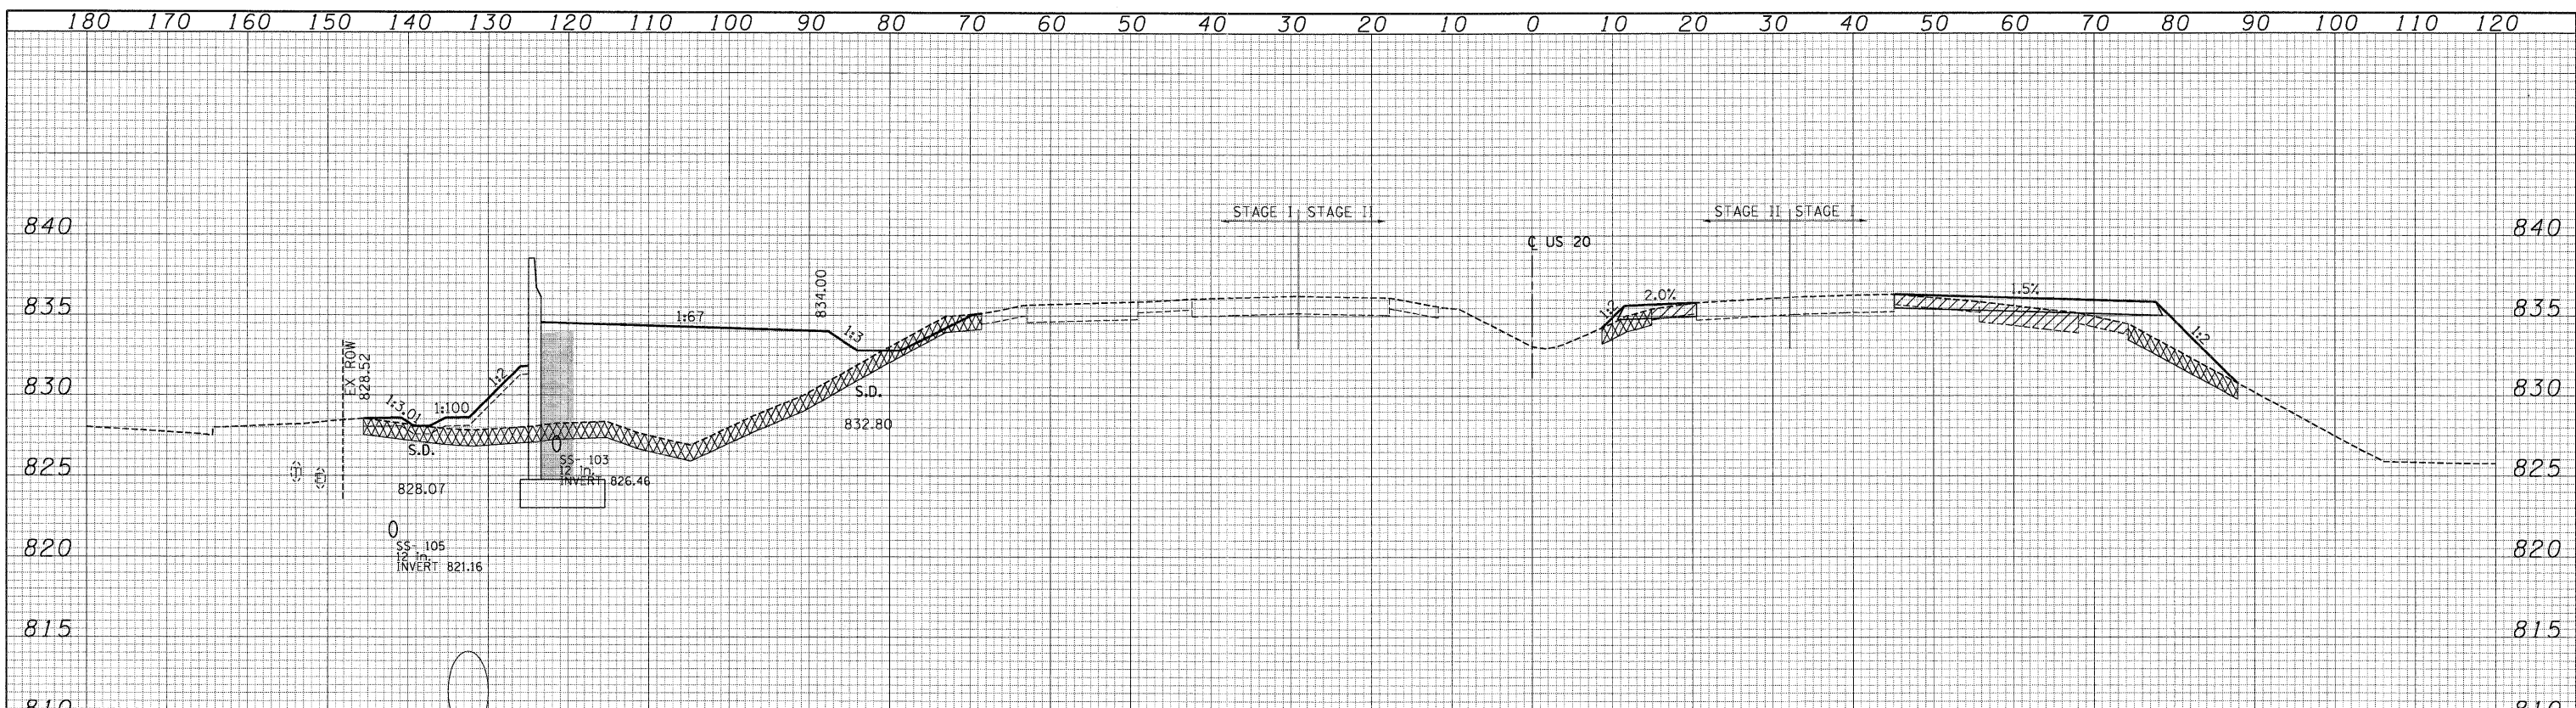

END AREAS (SQ. FT)	PRE-STAGE	STAGE I	STAGE II
EARTH EXCAVATION =	0.00	0.70	0.36
EMBANKMENT =	0.00	328.64	5.66
UNS MATL (TOPSOIL EXCAVATION) =	0.00	90.57	6.18
PGE SUBGRADE =	0.00	0.00	0.00

90 + 00.00

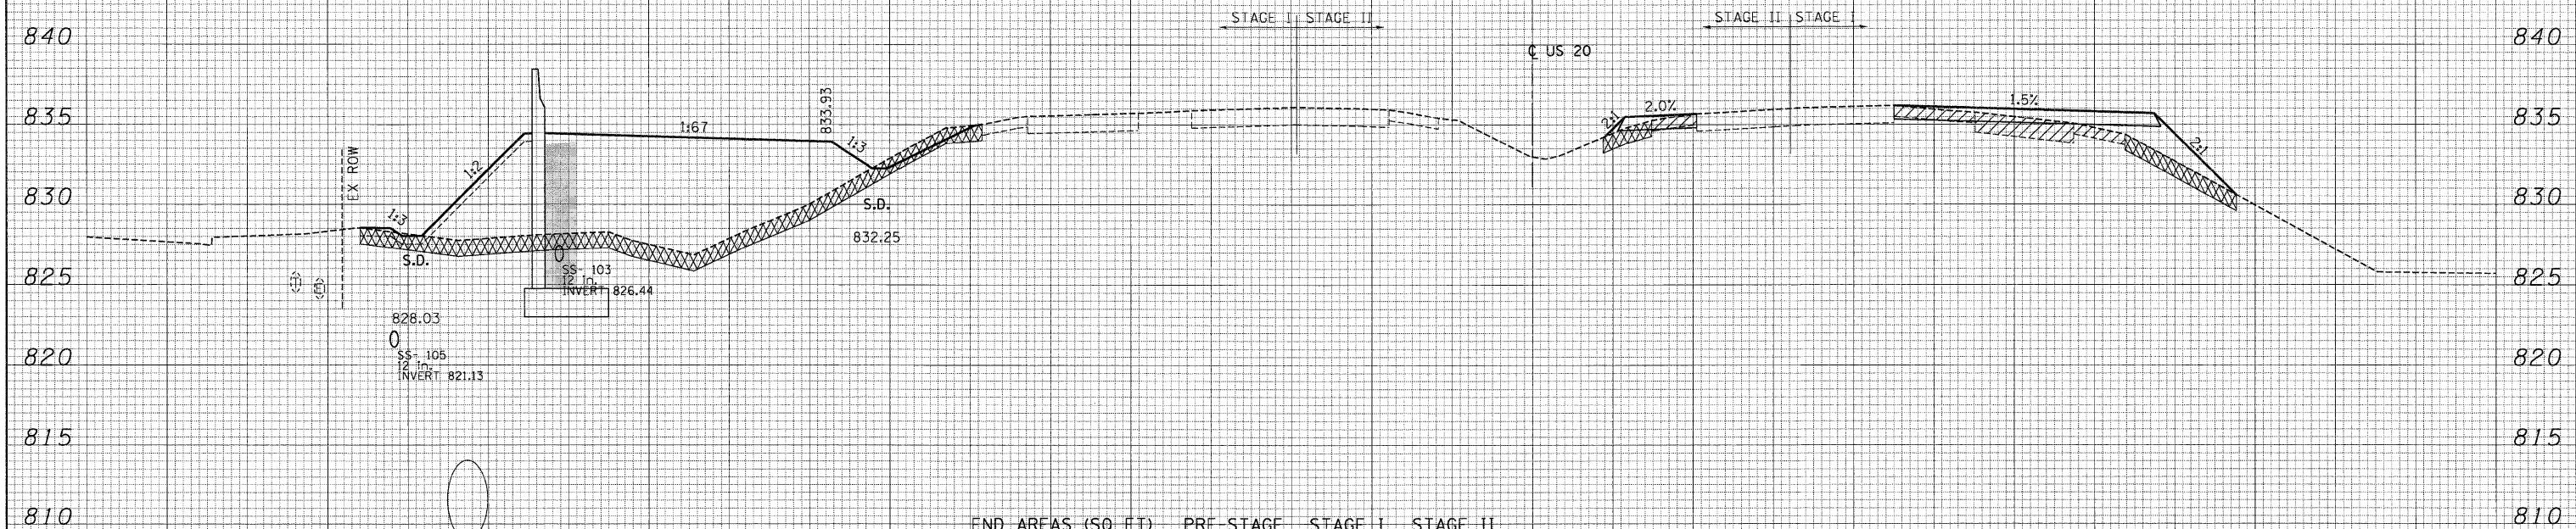

END AREAS (SQ. FT)	PRE-STAGE	STAGE I	STAGE II
EARTH EXCAVATION =	0.00	0.54	0.35
EMBANKMENT =	0.00	352.18	5.50
UNS MATL (TOPSOIL EXCAVATION) =	0.00	91.34	6.04
PGE SUBGRADE =	0.00	0.00	0.00

89 + 94.68

- LEGEND:**
- UNSUITABLE MATERIAL
 - EXISTING PAVEMENT REMOVAL
 - PGE SUBGRADE
 - PGE, SPECIAL