


DATE _____
 BY _____
 SURVEYED _____
 PLOTTED _____
 NOTE BOOK _____
 AREAS CHECKED _____

DATE _____
 BY _____
 SURVEYED _____
 PLOTTED _____
 NOTE BOOK _____
 AREAS CHECKED _____

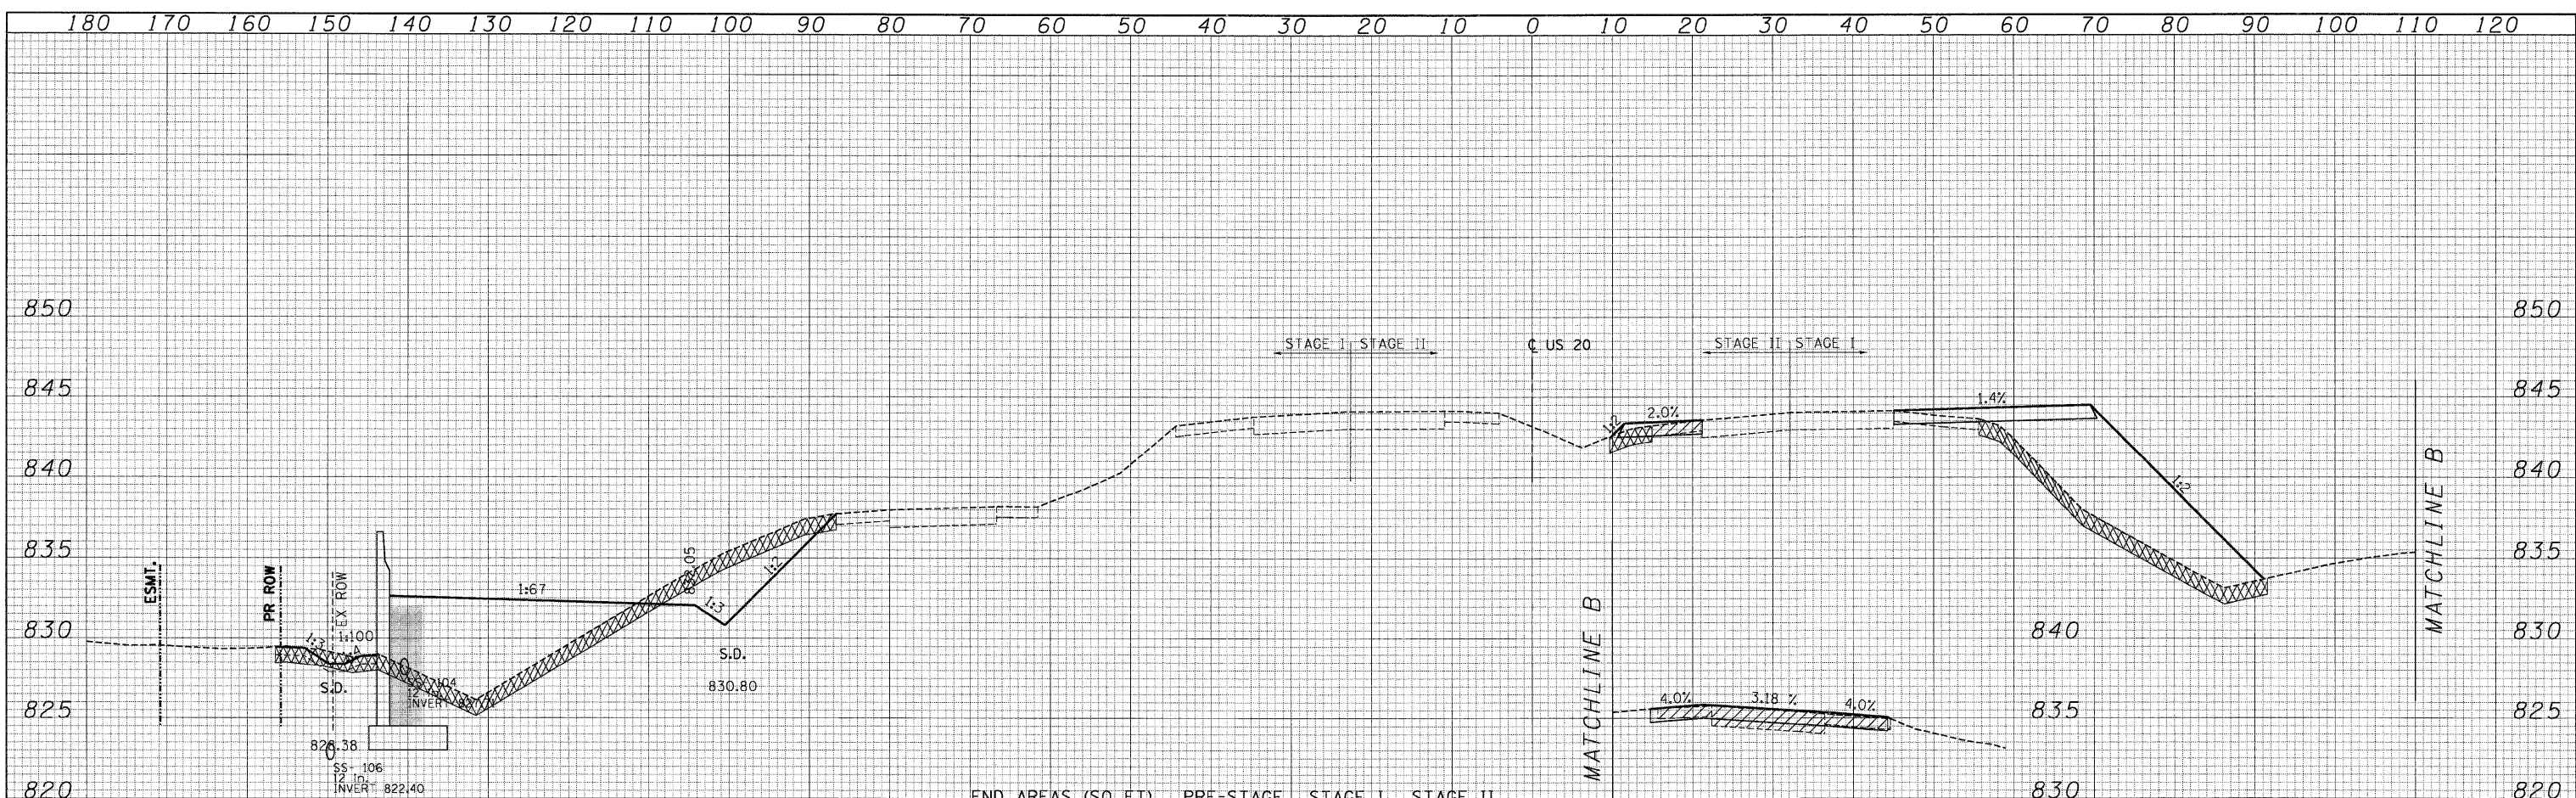

END AREAS (SQ. FT.)	PRE-STAGE	STAGE I	STAGE II
EARTH EXCAVATION =	0.00	35.73	0.50
EMBANKMENT =	0.00	310.68	3.21
UNS MATL (TOPSOIL EXCAVATION) =	0.00	105.86	5.28
PGE SUBGRADE =	0.00	0.00	0.00

92 + 90.69



END AREAS (SQ. FT.)	PRE-STAGE	STAGE I	STAGE II
EARTH EXCAVATION =	0.00	26.46	0.28
EMBANKMENT =	0.00	314.15	5.10
UNS MATL (TOPSOIL EXCAVATION) =	0.00	115.41	6.04
PGE SUBGRADE =	0.00	0.00	0.00

92 + 50.00

LEGEND:

- UNSUITABLE MATERIAL
- EXISTING PAVEMENT REMOVAL
- PGE SUBGRADE
- PGE, SPECIAL