



DATE _____
 BY _____
 SURVEYED _____
 PLOTTED _____
 PLOT DATE _____
 AREAS CHECKED _____
 NO. _____

DATE _____
 BY _____
 SURVEYED _____
 PLOTTED _____
 PLOT DATE _____
 AREAS CHECKED _____
 NO. _____

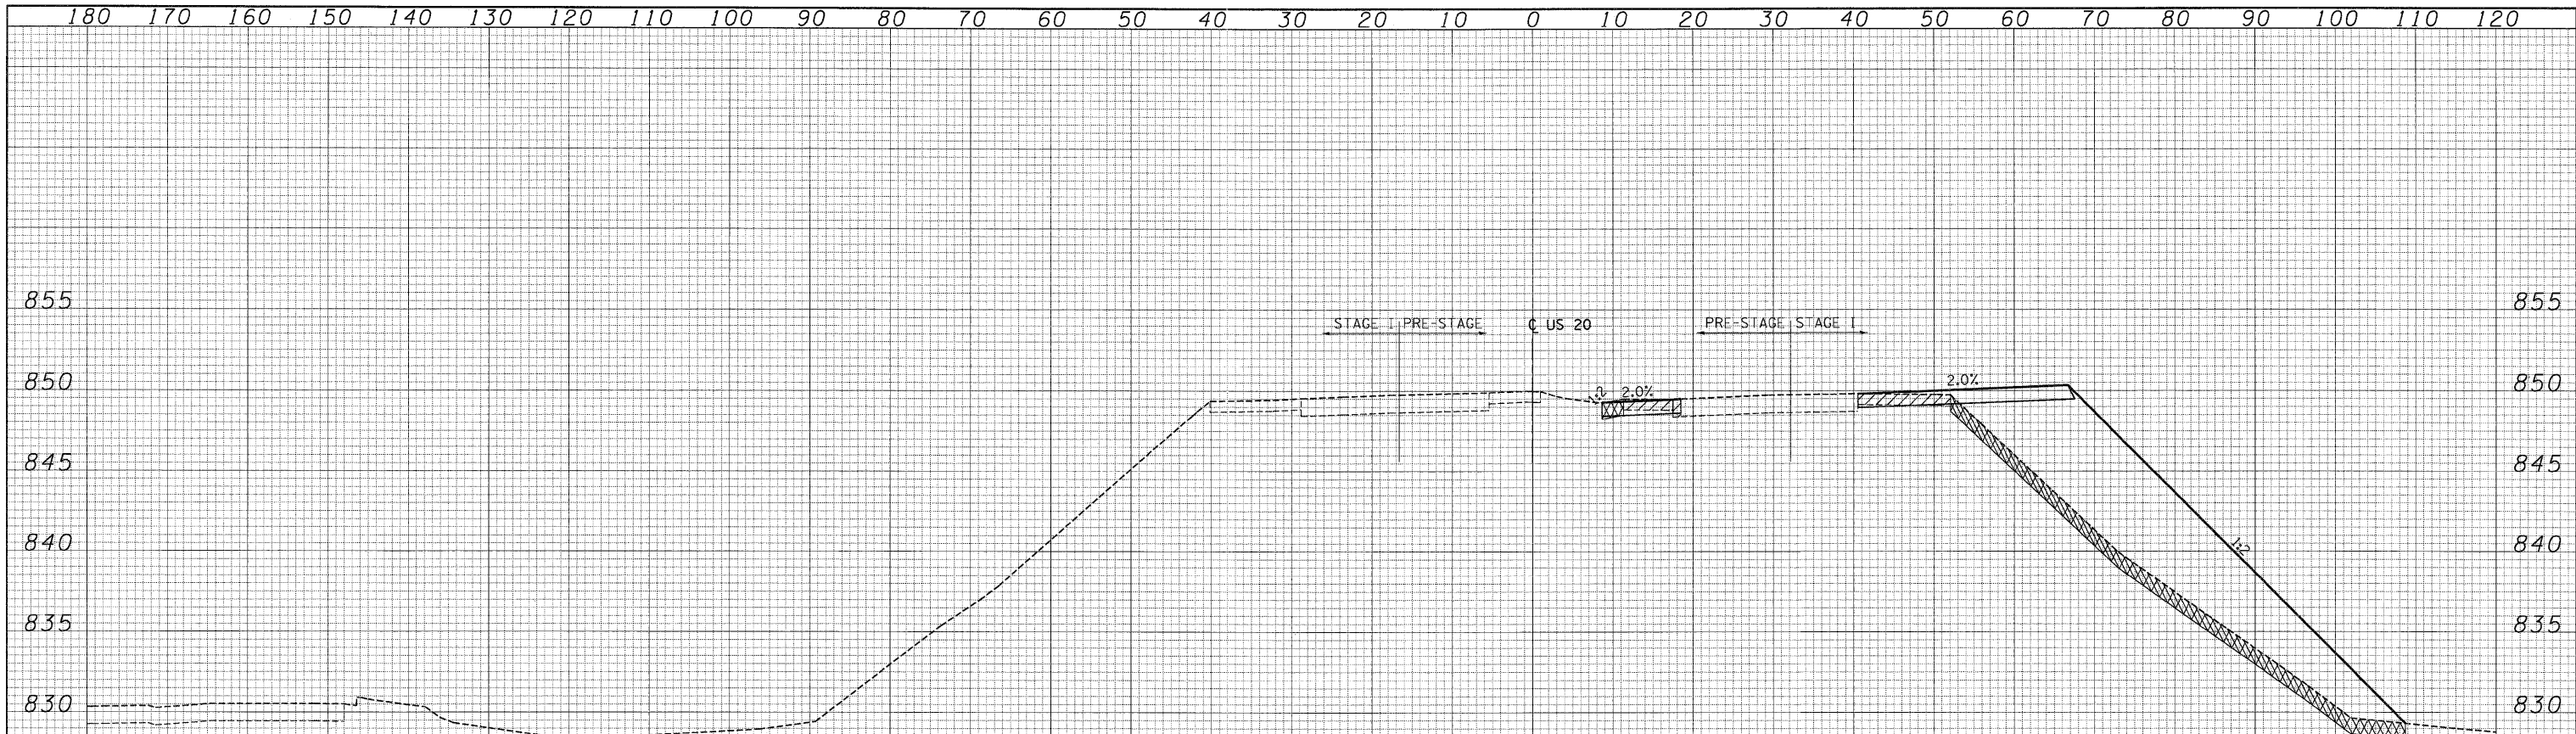

END AREAS (SQ. FT.)	PRE-STAGE	STAGE I	STAGE II
EARTH EXCAVATION =	1.65	0.68	0.00
EMBANKMENT =	0.46	304.38	0.00
UNS MATL (TOPSOIL EXCAVATION) =	2.66	56.65	0.00
PGE SUBGRADE =	0.00	0.00	0.00

97 + 35.30

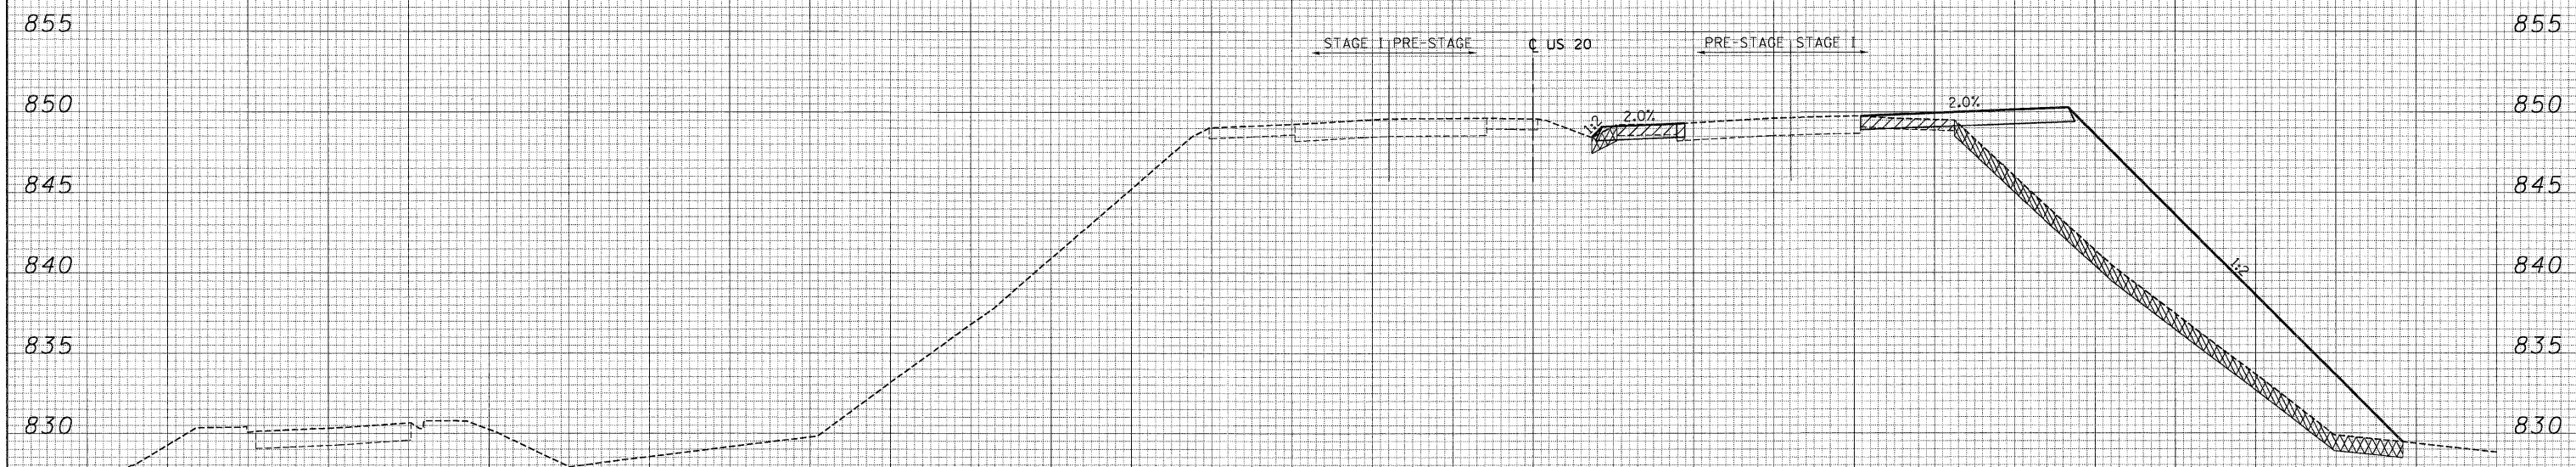

END AREAS (SQ. FT.)	PRE-STAGE	STAGE I	STAGE II
EARTH EXCAVATION =	1.70	0.34	0.00
EMBANKMENT =	1.71	306.06	0.00
UNS MATL (TOPSOIL EXCAVATION) =	3.12	55.80	0.00
PGE SUBGRADE =	0.00	0.00	0.00

97 + 00.00

LEGEND:
 [Cross-hatched] UNSUITABLE MATERIAL
 [Diagonal lines] EXISTING PAVEMENT REMOVAL
 [Dotted] PGE SUBGRADE
 [Solid] PGE, SPECIAL