



DATE	
BY	
SURVEYED	
PLOTTED	
NOTE BOOK	
AREAS CHECKED	
NO.	

DATE	
BY	
SURVEYED	
PLOTTED	
NOTE BOOK	
AREAS CHECKED	
NO.	

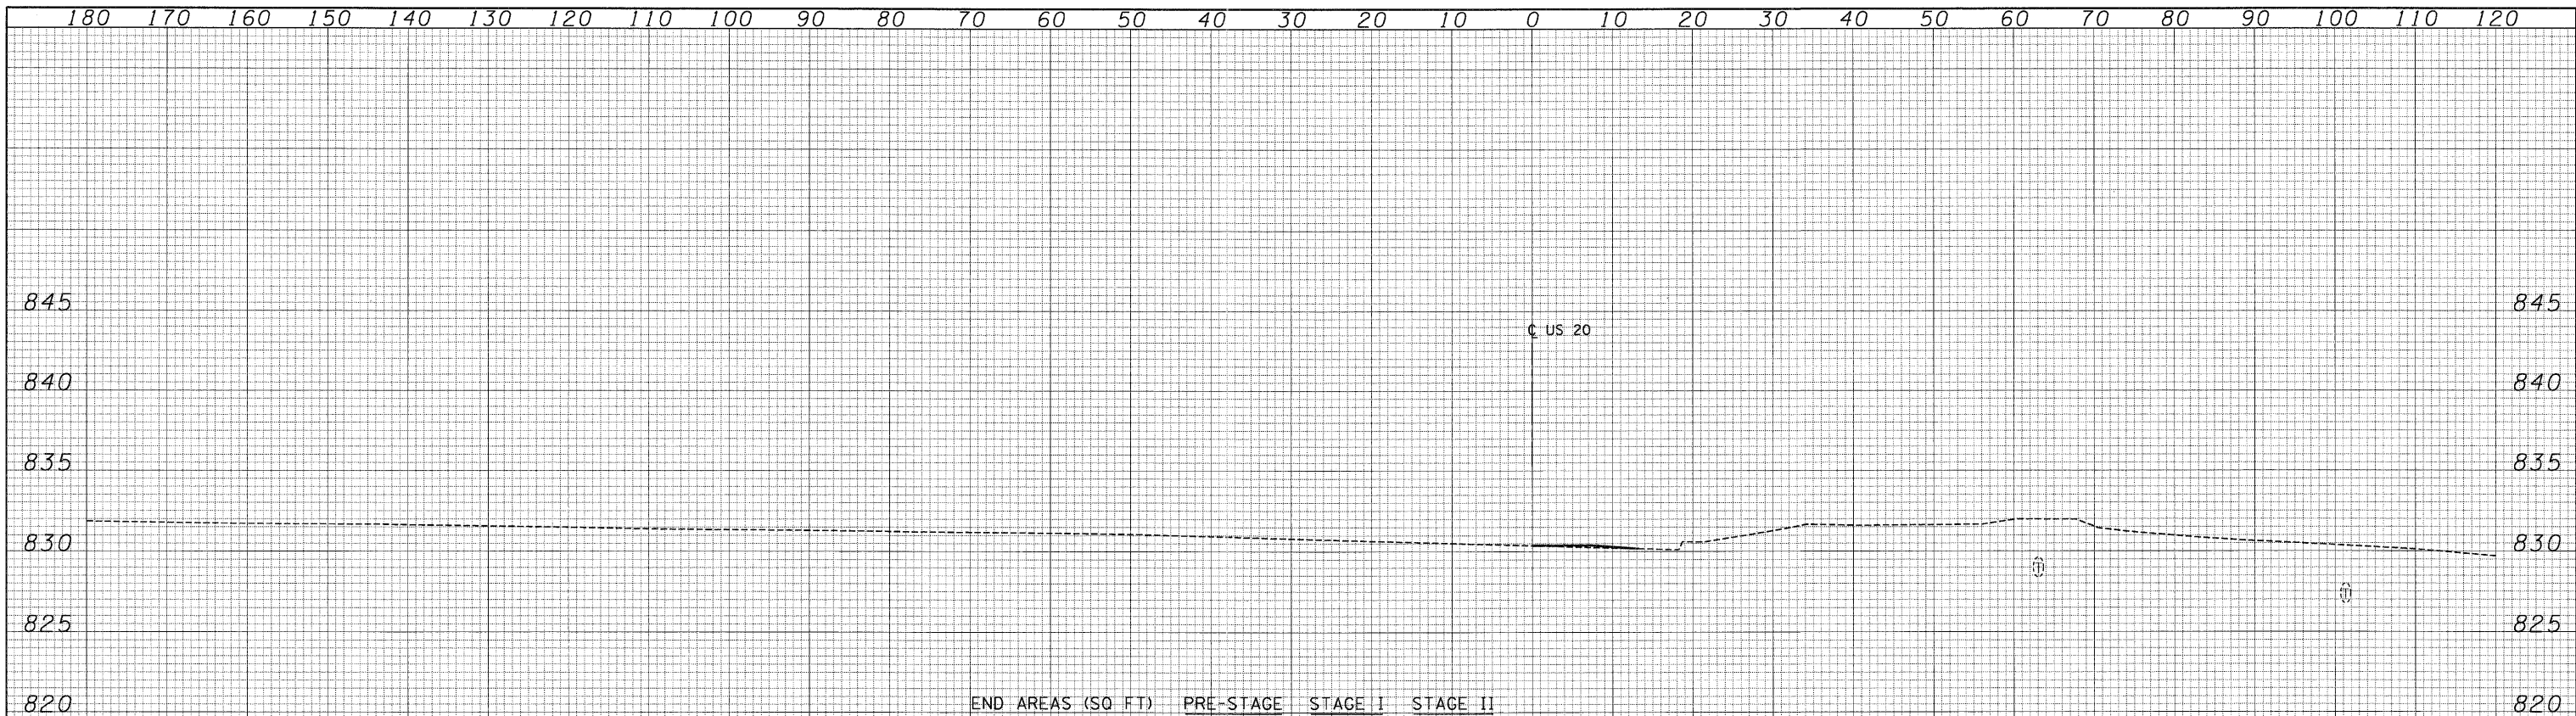

END AREAS (SQ FT)	PRE-STAGE	STAGE I	STAGE II
EARTH EXCAVATION =	0.00	0.00	0.00
EMBANKMENT =	0.00	0.00	0.00
UNS MATL (TOPSOIL EXCAVATION) =	0.00	0.00	0.00
PGE SUBGRADE =	0.00	0.00	0.00

98 + 03.70

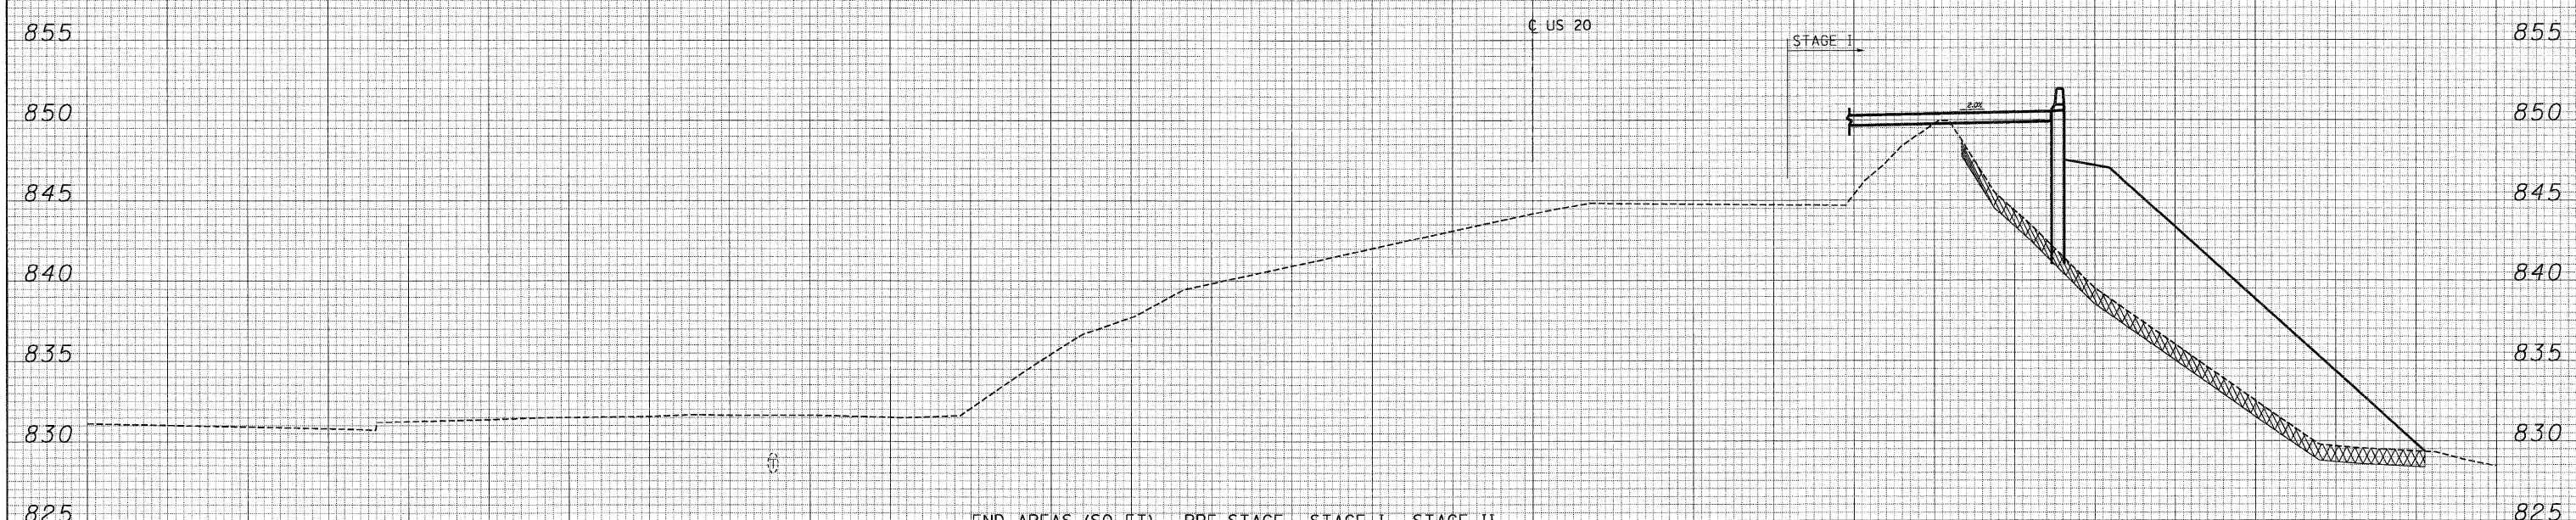

END AREAS (SQ FT)	PRE-STAGE	STAGE I	STAGE II
EARTH EXCAVATION =	0.00	0.00	0.00
EMBANKMENT =	0.00	378.44	0.00
UNS MATL (TOPSOIL EXCAVATION) =	0.00	57.74	0.00
PGE SUBGRADE =	0.00	0.00	0.00

97 + 67.79

LEGEND:

- XXXXXX UNSUITABLE MATERIAL
- ////// EXISTING PAVEMENT REMOVAL
- ////// PGE SUBGRADE
- ██████ PGE, SPECIAL