


DATE \_\_\_\_\_  
 BY \_\_\_\_\_  
 SURVEYED \_\_\_\_\_  
 PLOTTED \_\_\_\_\_  
 NOTE BOOK \_\_\_\_\_  
 AREAS CHECKED \_\_\_\_\_  
 NO. \_\_\_\_\_

DATE \_\_\_\_\_  
 BY \_\_\_\_\_  
 SURVEYED \_\_\_\_\_  
 PLOTTED \_\_\_\_\_  
 NOTE BOOK \_\_\_\_\_  
 AREAS CHECKED \_\_\_\_\_  
 NO. \_\_\_\_\_

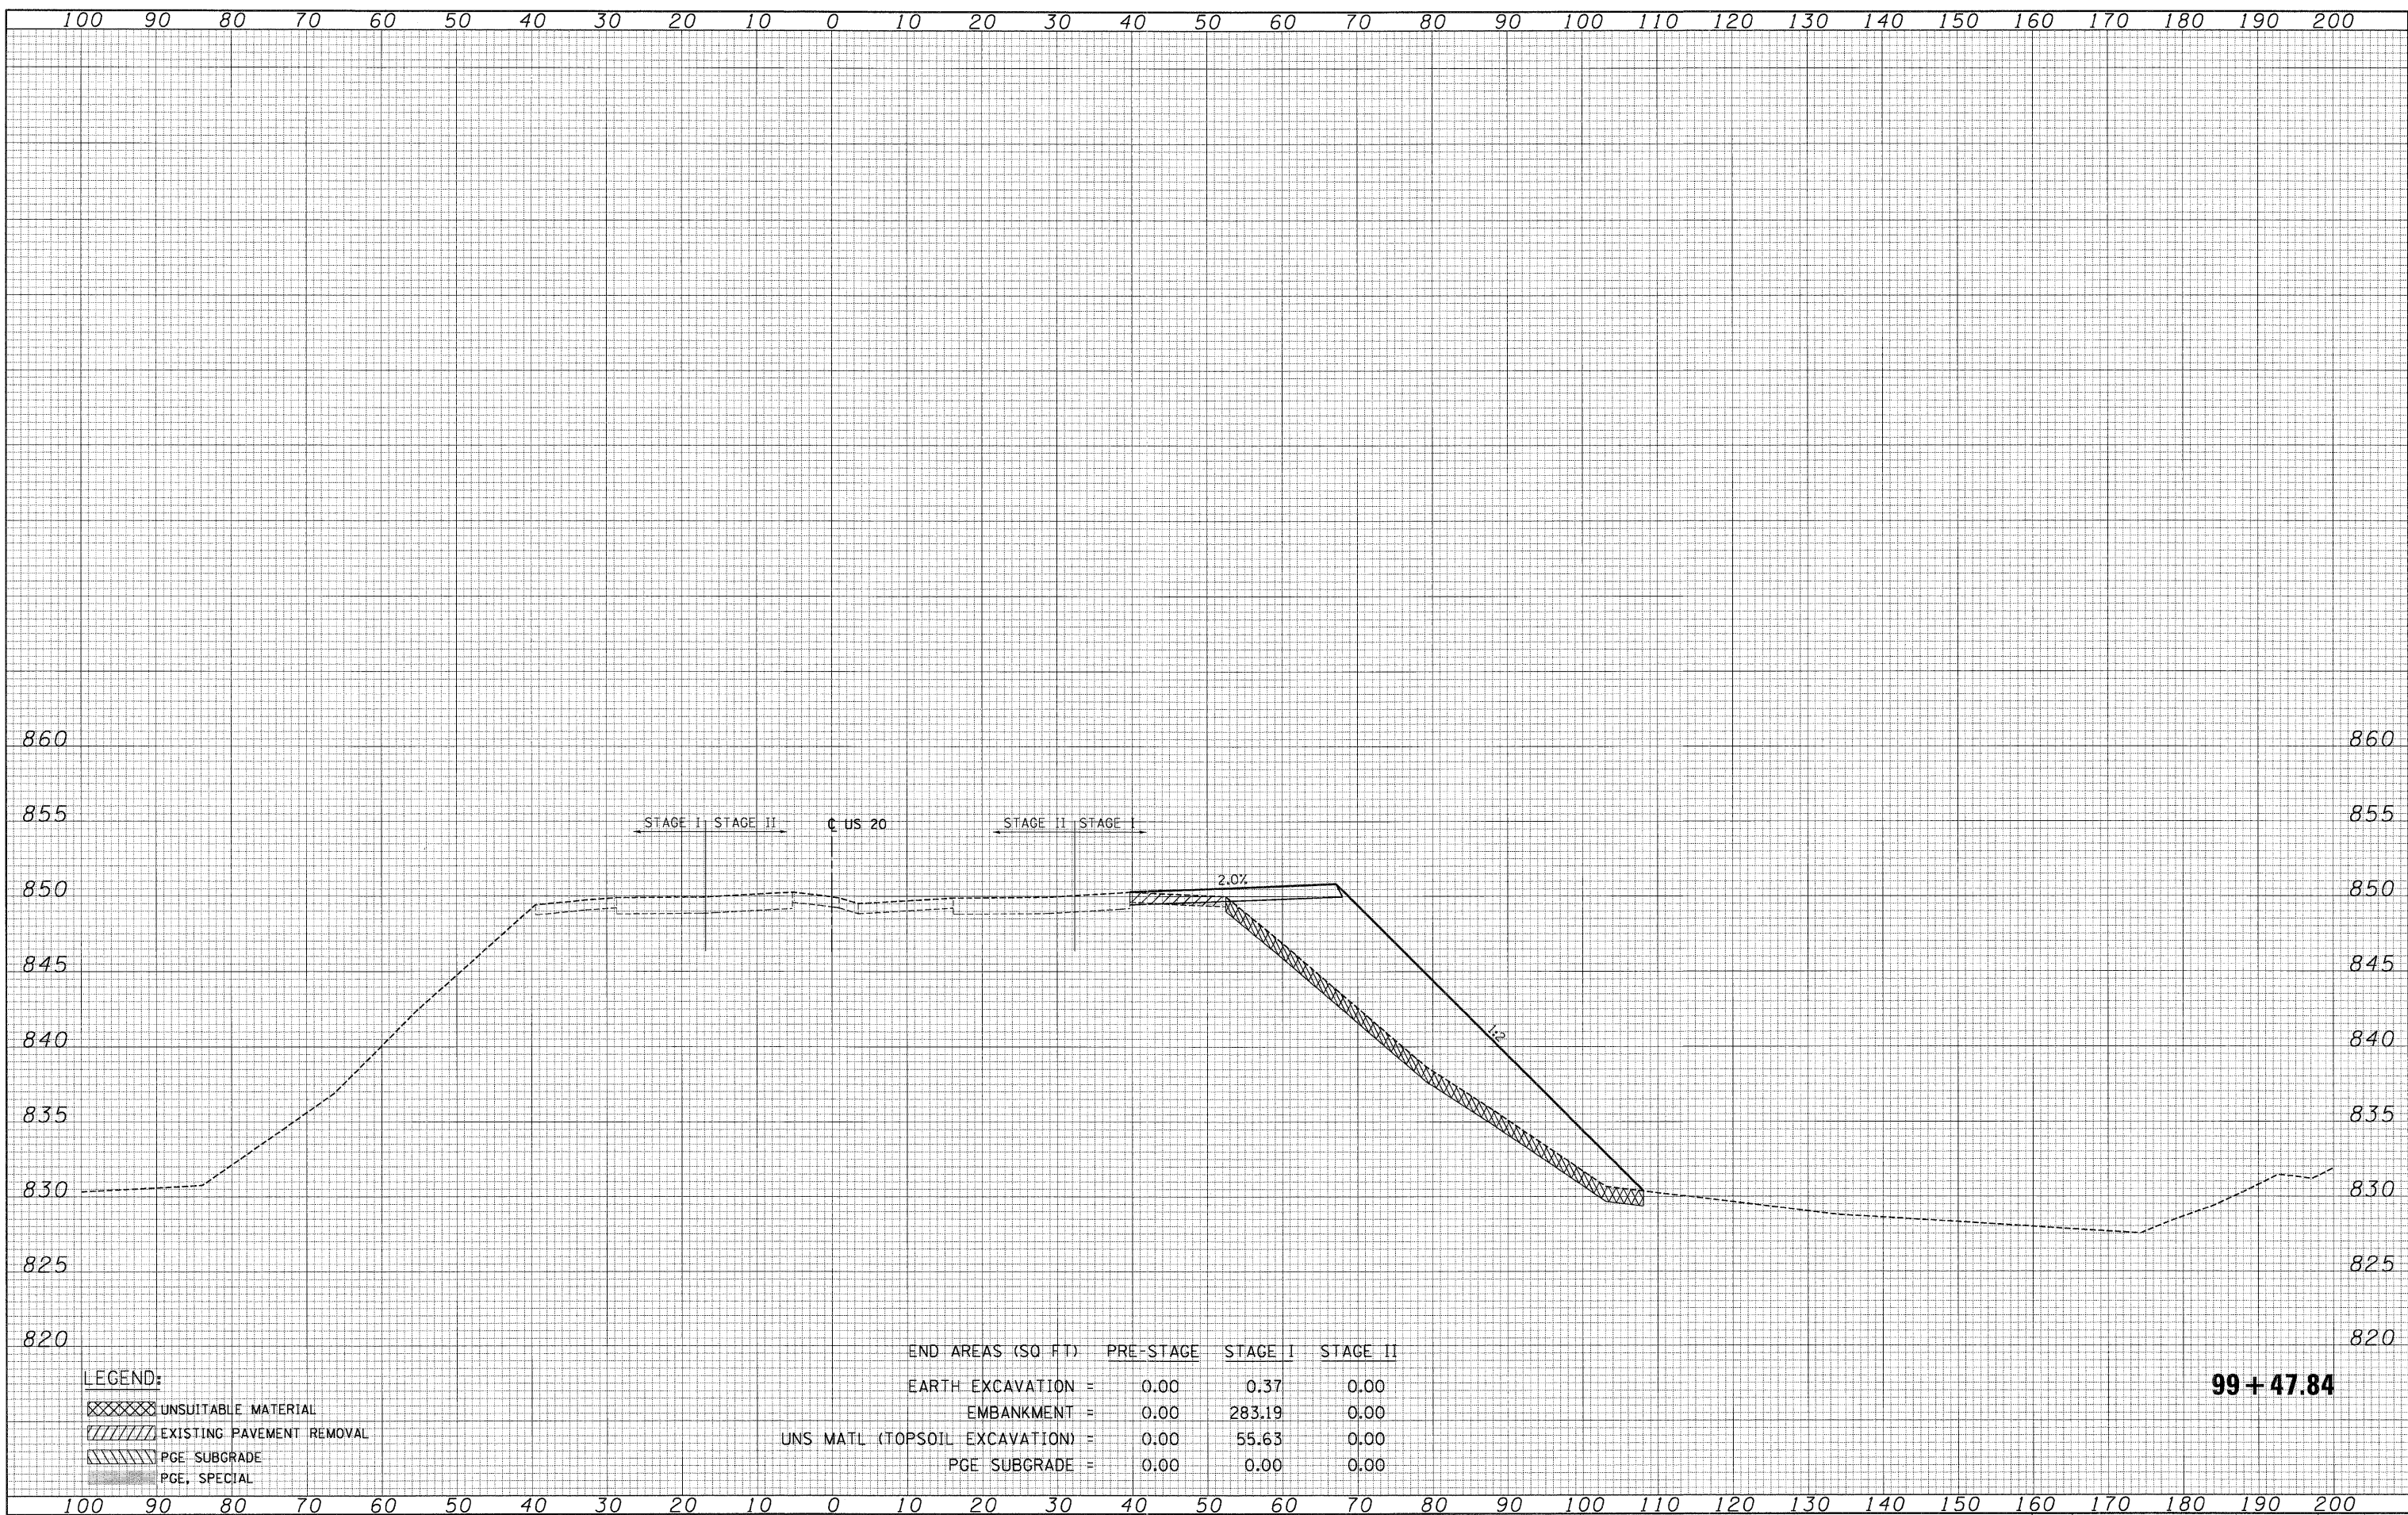

END AREAS (SQ FT)	PRE-STAGE	STAGE I	STAGE II
EARTH EXCAVATION =	0.00	0.37	0.00
EMBANKMENT =	0.00	283.19	0.00
UNS MATL (TOPSOIL EXCAVATION) =	0.00	55.63	0.00
PGE SUBGRADE =	0.00	0.00	0.00

- LEGEND:**
- XXXXXX UNSUITABLE MATERIAL
  - ////// EXISTING PAVEMENT REMOVAL
  - |||||| PGE SUBGRADE
  - \_\_\_\_\_ PGE, SPECIAL

**99+47.84**

FILE NAME = \_\_\_\_\_  
 #FILE#

USER NAME = #USER#  
 DESIGNED - BRH  
 DRAWN - MRK  
 CHECKED - DDH  
 DATE - 05/18/11

REVISED - \_\_\_\_\_  
 REVISED - \_\_\_\_\_  
 REVISED - \_\_\_\_\_  
 REVISED - \_\_\_\_\_

**STATE OF ILLINOIS  
 DEPARTMENT OF TRANSPORTATION**

**U.S. ROUTE 20 CROSS SECTIONS**  
 SCALE: HORIZ. 1"=10' VERT. 1"=5'  
 STA. 99+47.84 TO STA. 99+47.84

F.A. RTE. 345	SECTION 8R-HB-2-BY-1	COUNTY KANE	TOTAL SHEETS 434	SHEET NO. 344
CONTRACT NO. 60K90			ILLINOIS FED. AID PROJECT	