


FINAL SURVEY SURVEYED PLOTTED DATE
 NOTE BOOK NO. AREAS CHECKED

ORIGINAL SURVEY SURVEYED PLOTTED DATE
 NOTE BOOK NO. AREAS CHECKED

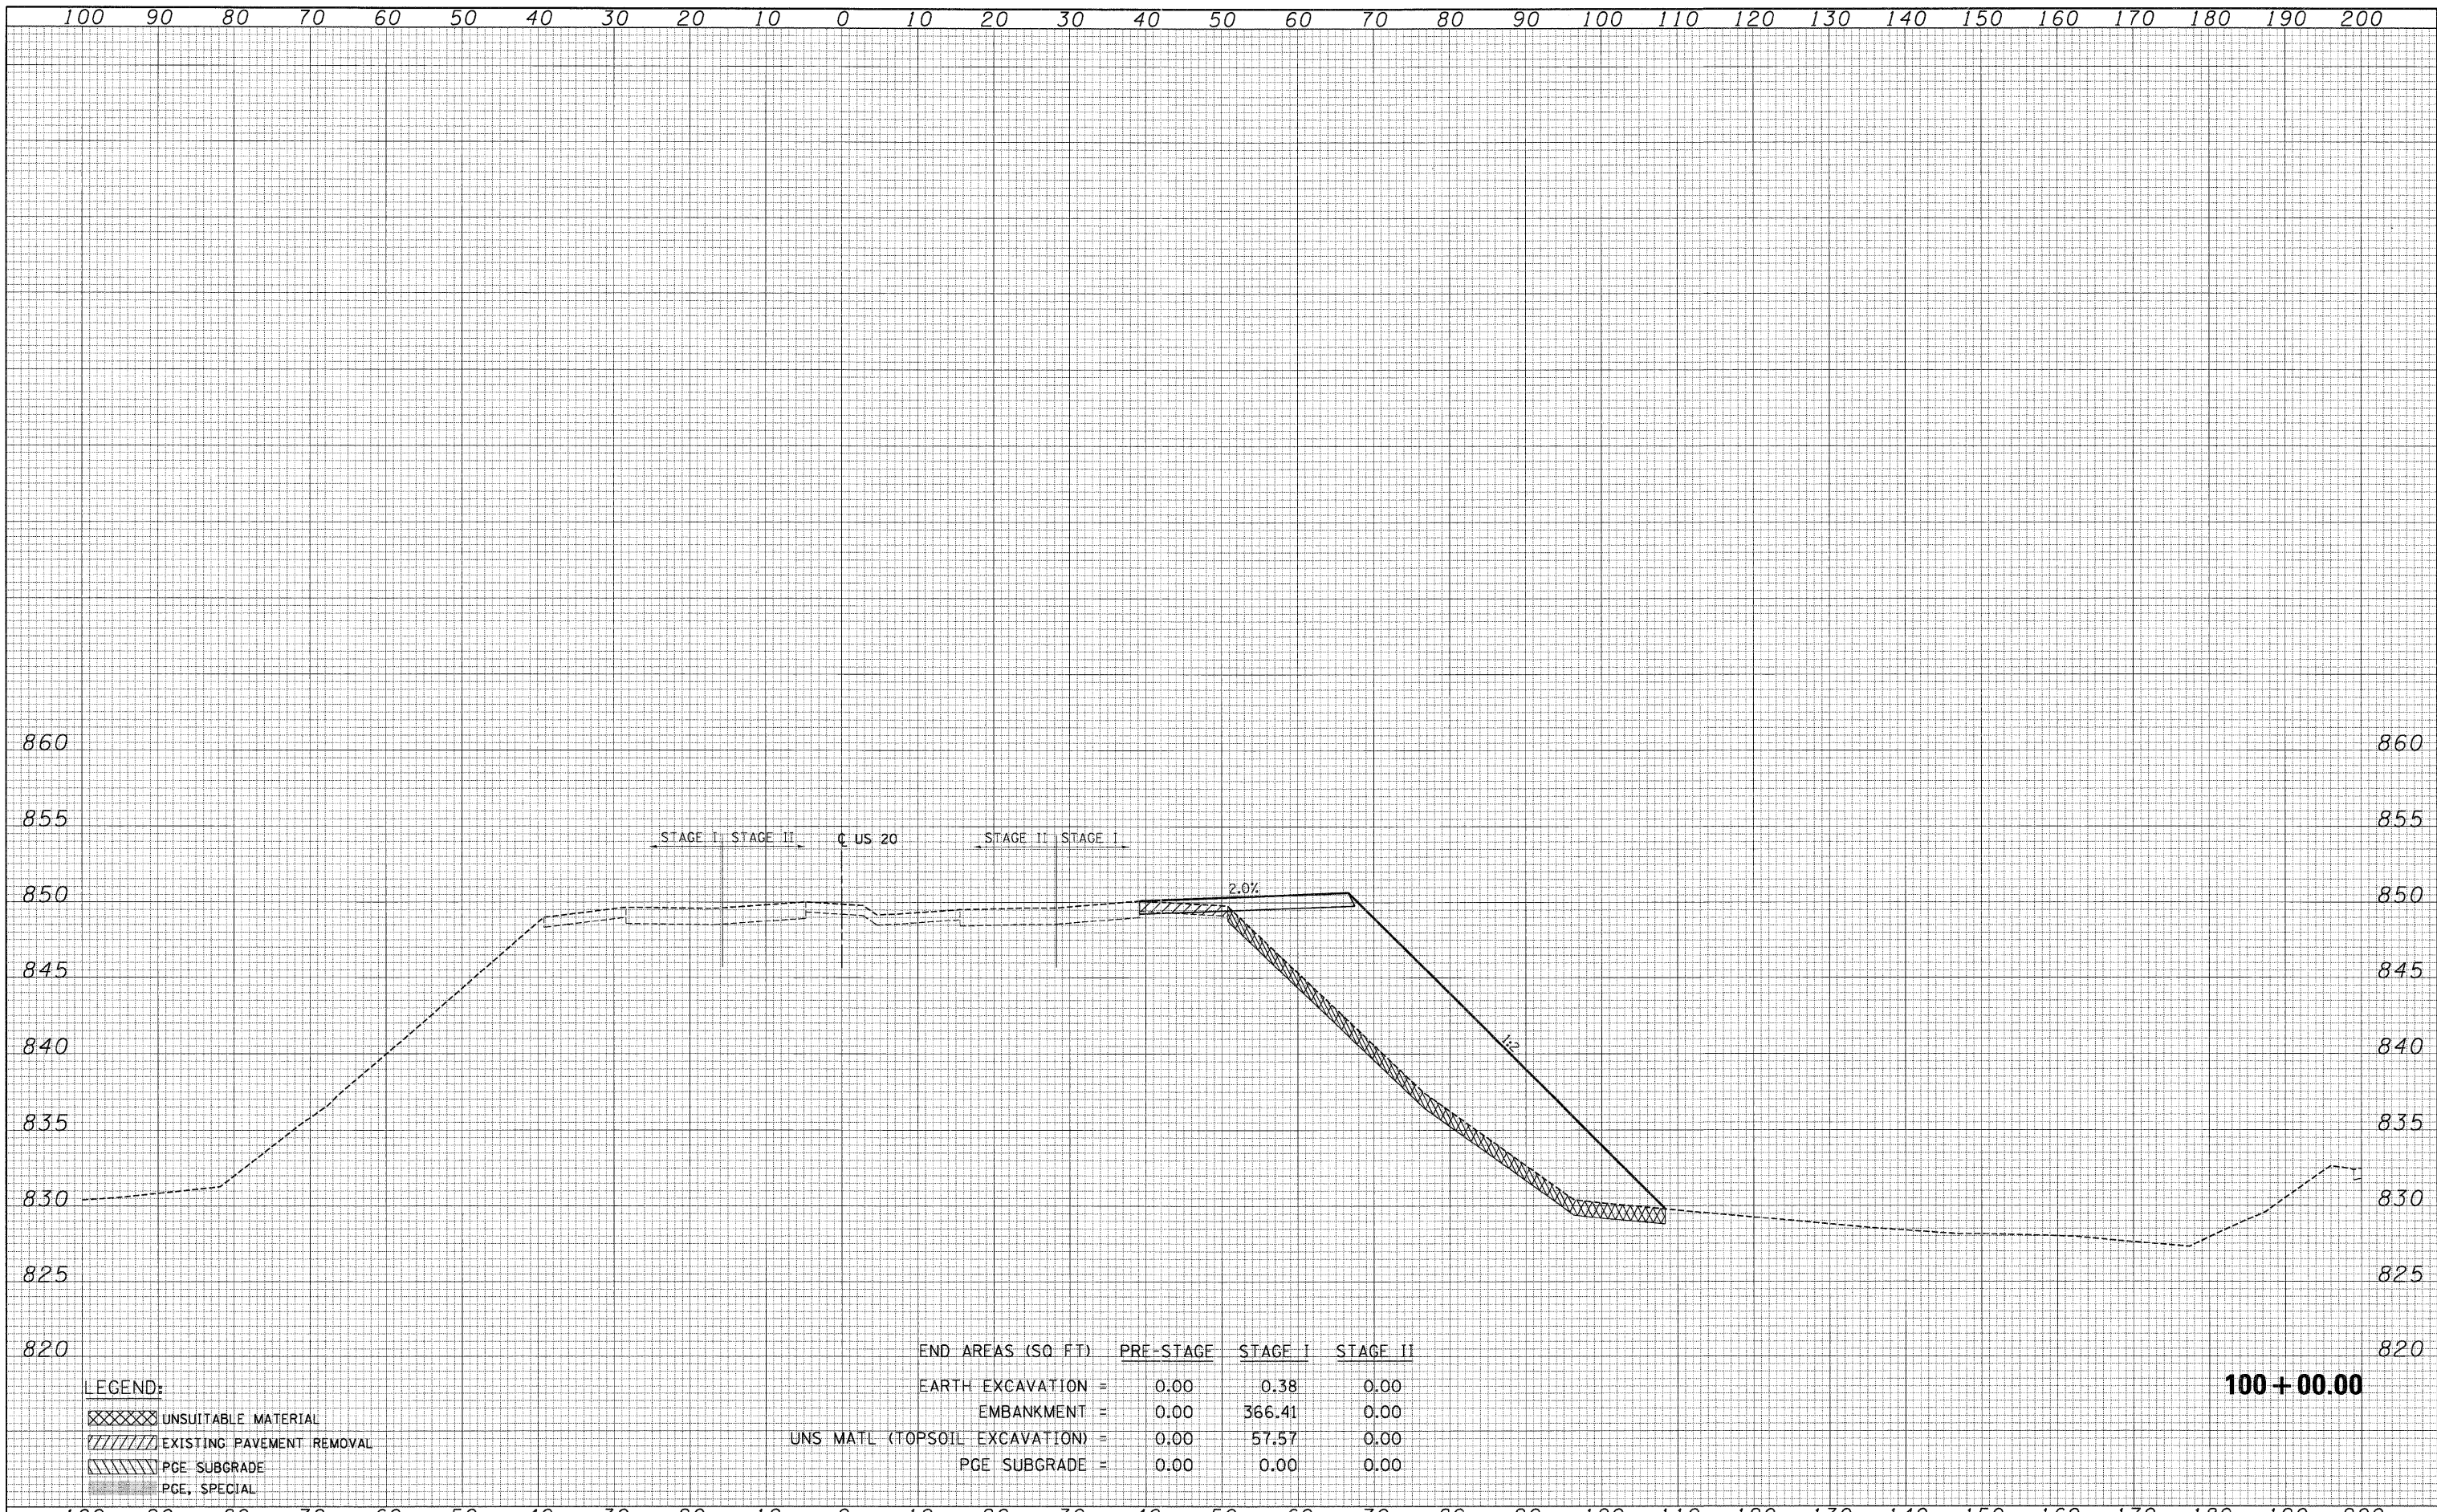

END AREAS (SQ. FT)	PRE-STAGE	STAGE I	STAGE II
EARTH EXCAVATION =	0.00	0.38	0.00
EMBANKMENT =	0.00	366.41	0.00
UNS MATL (TOPSOIL EXCAVATION) =	0.00	57.57	0.00
PGE SUBGRADE =	0.00	0.00	0.00

- LEGEND:**
- XXXXXX UNSUITABLE MATERIAL
 - ////// EXISTING PAVEMENT REMOVAL
 - |||||| PGE SUBGRADE
 - PGE, SPECIAL

100+00.00