


FINAL SURVEY SURVEYED PLOTTED DATE AREAS CHECKED  
 NOTE BOOK NO.

ORIGINAL SURVEY SURVEYED PLOTTED DATE AREAS CHECKED  
 NOTE BOOK NO.

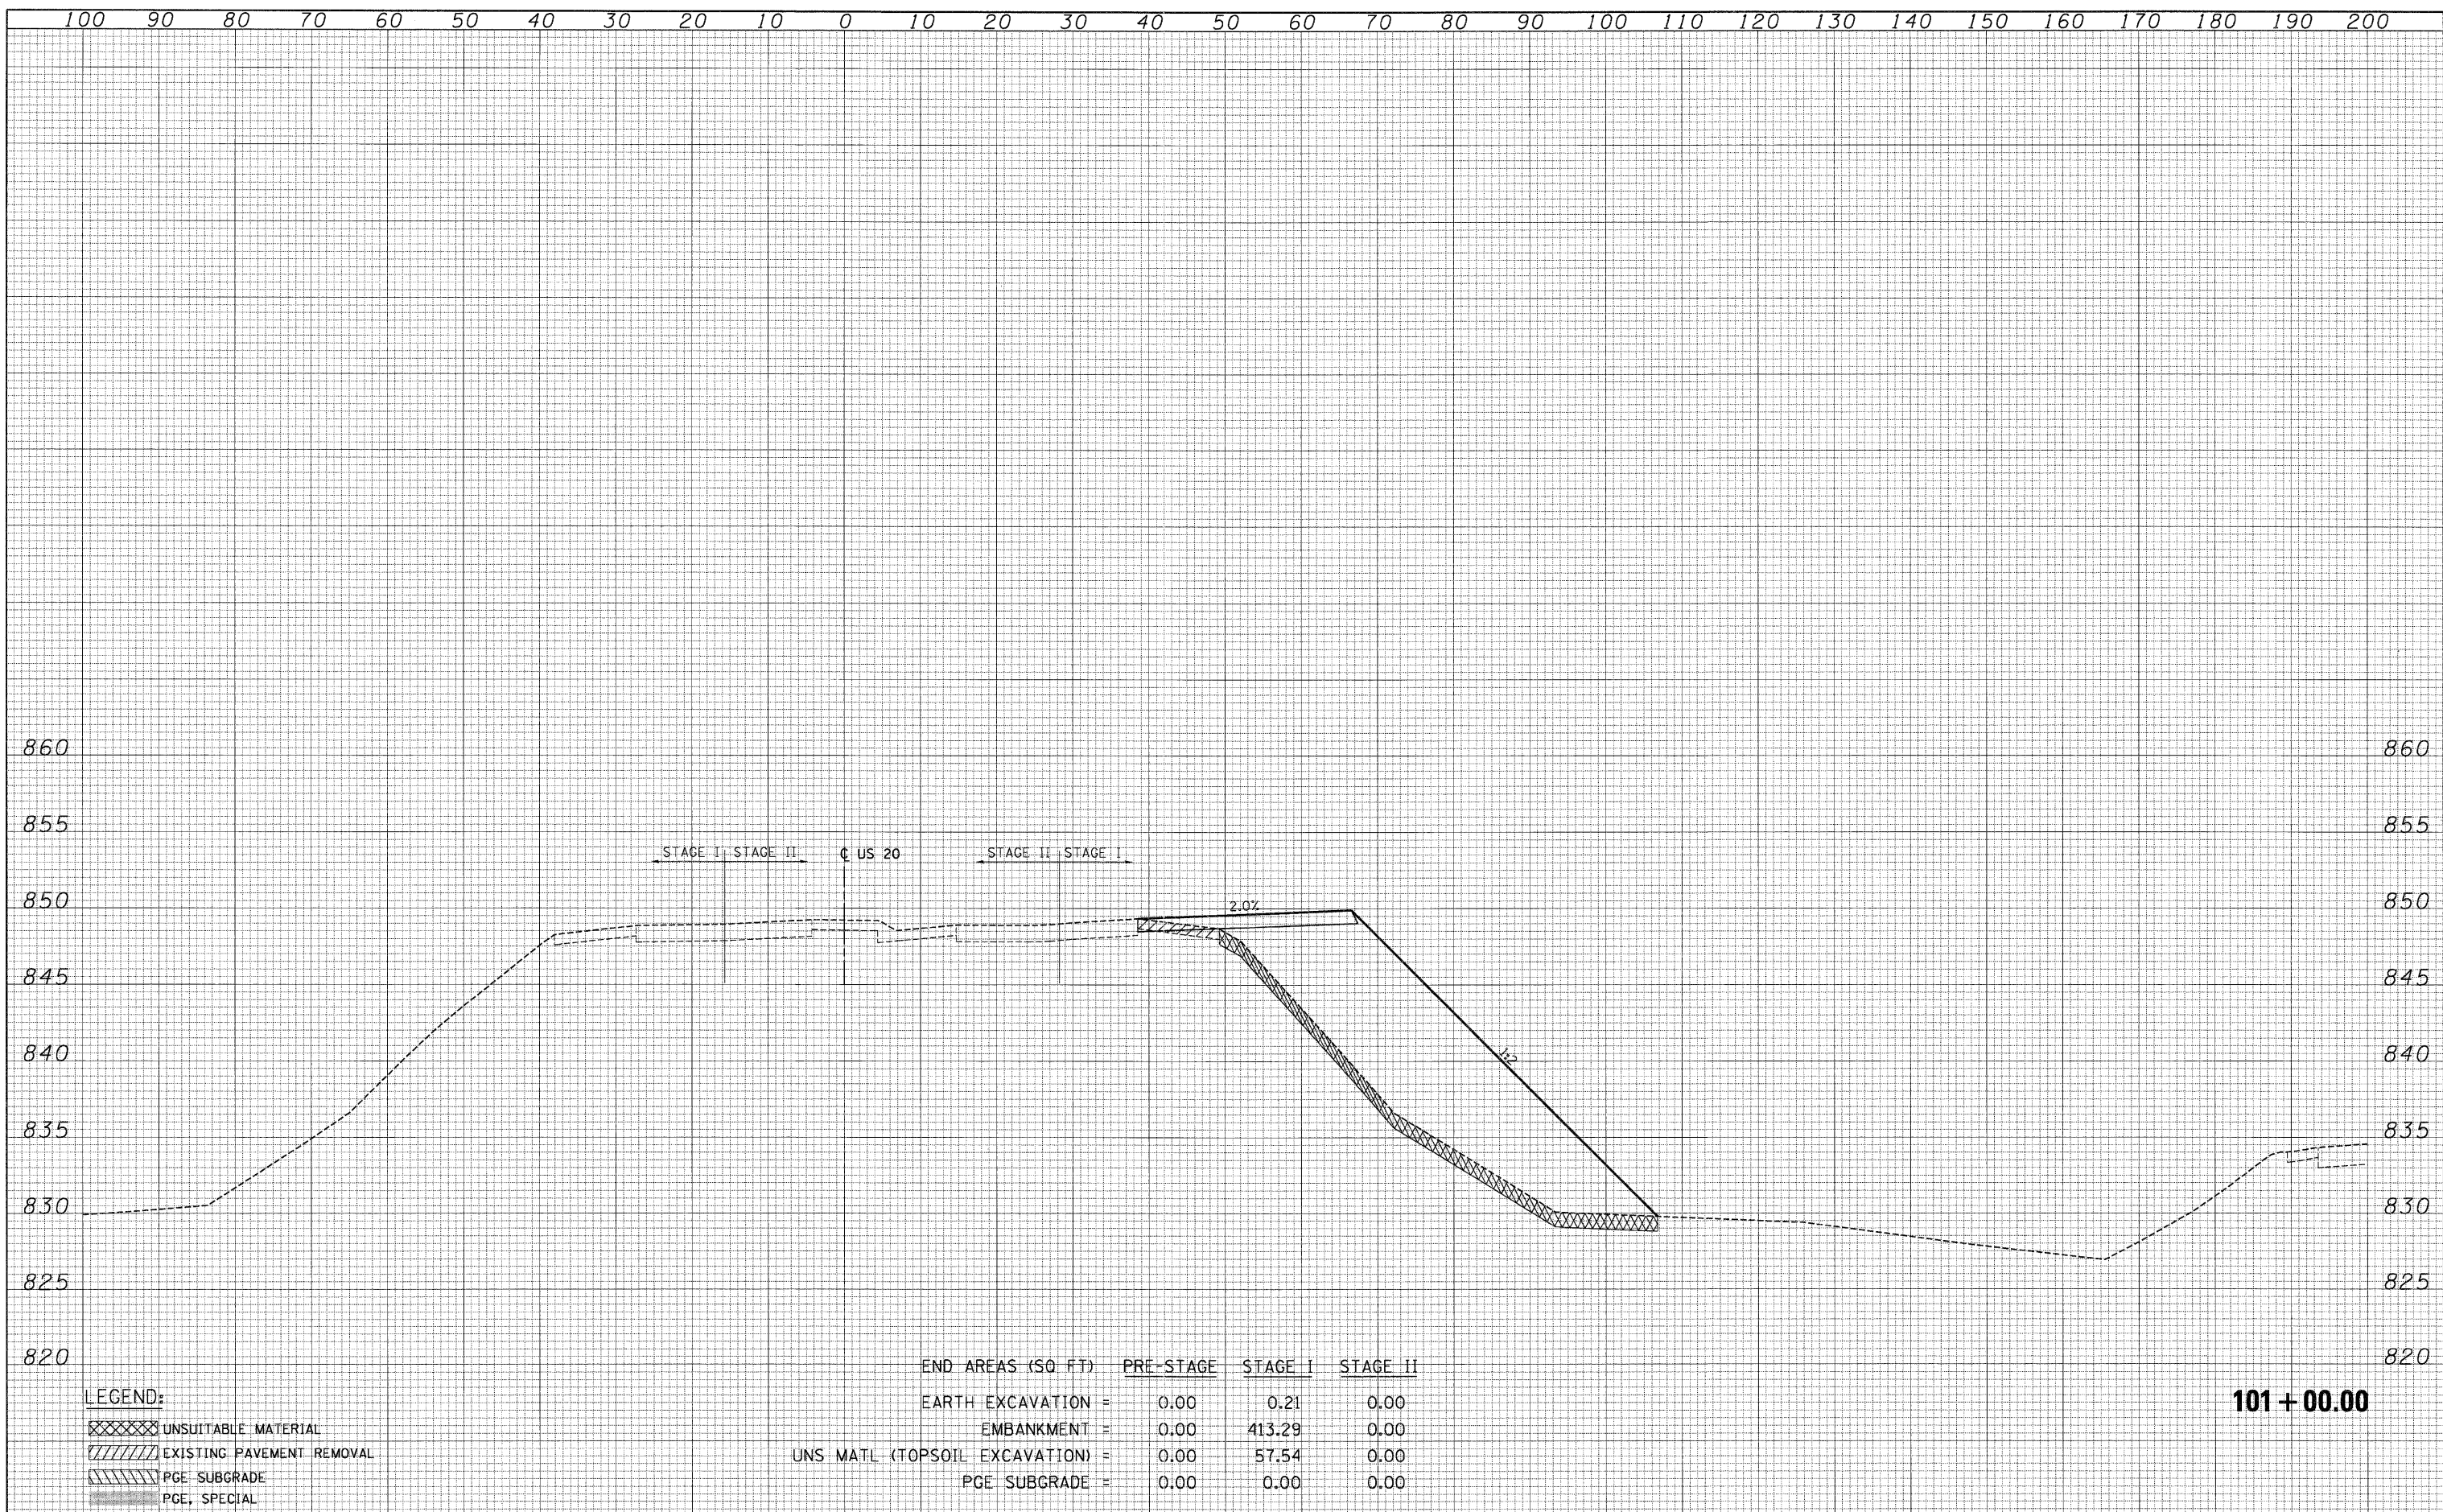

END AREAS (SQ FT)	PRE-STAGE	STAGE I	STAGE II
EARTH EXCAVATION	= 0.00	0.21	0.00
EMBANKMENT	= 0.00	413.29	0.00
UNS MATL (TOPSOIL EXCAVATION)	= 0.00	57.54	0.00
PGE SUBGRADE	= 0.00	0.00	0.00

**LEGEND:**  
 [Cross-hatch] UNSUITABLE MATERIAL  
 [Diagonal lines] EXISTING PAVEMENT REMOVAL  
 [Horizontal lines] PGE SUBGRADE  
 [Solid grey] PGE, SPECIAL

**101+00.00**