


DATE _____
 BY _____
 SURVEYED _____
 PLOTTED _____
 NOTE DATE _____
 AREAS CHECKED _____
 NO. _____

DATE _____
 BY _____
 ORIGINAL SURVEY _____
 SURVEY PLOTTED _____
 NOTE DATE _____
 AREAS CHECKED _____
 NO. _____

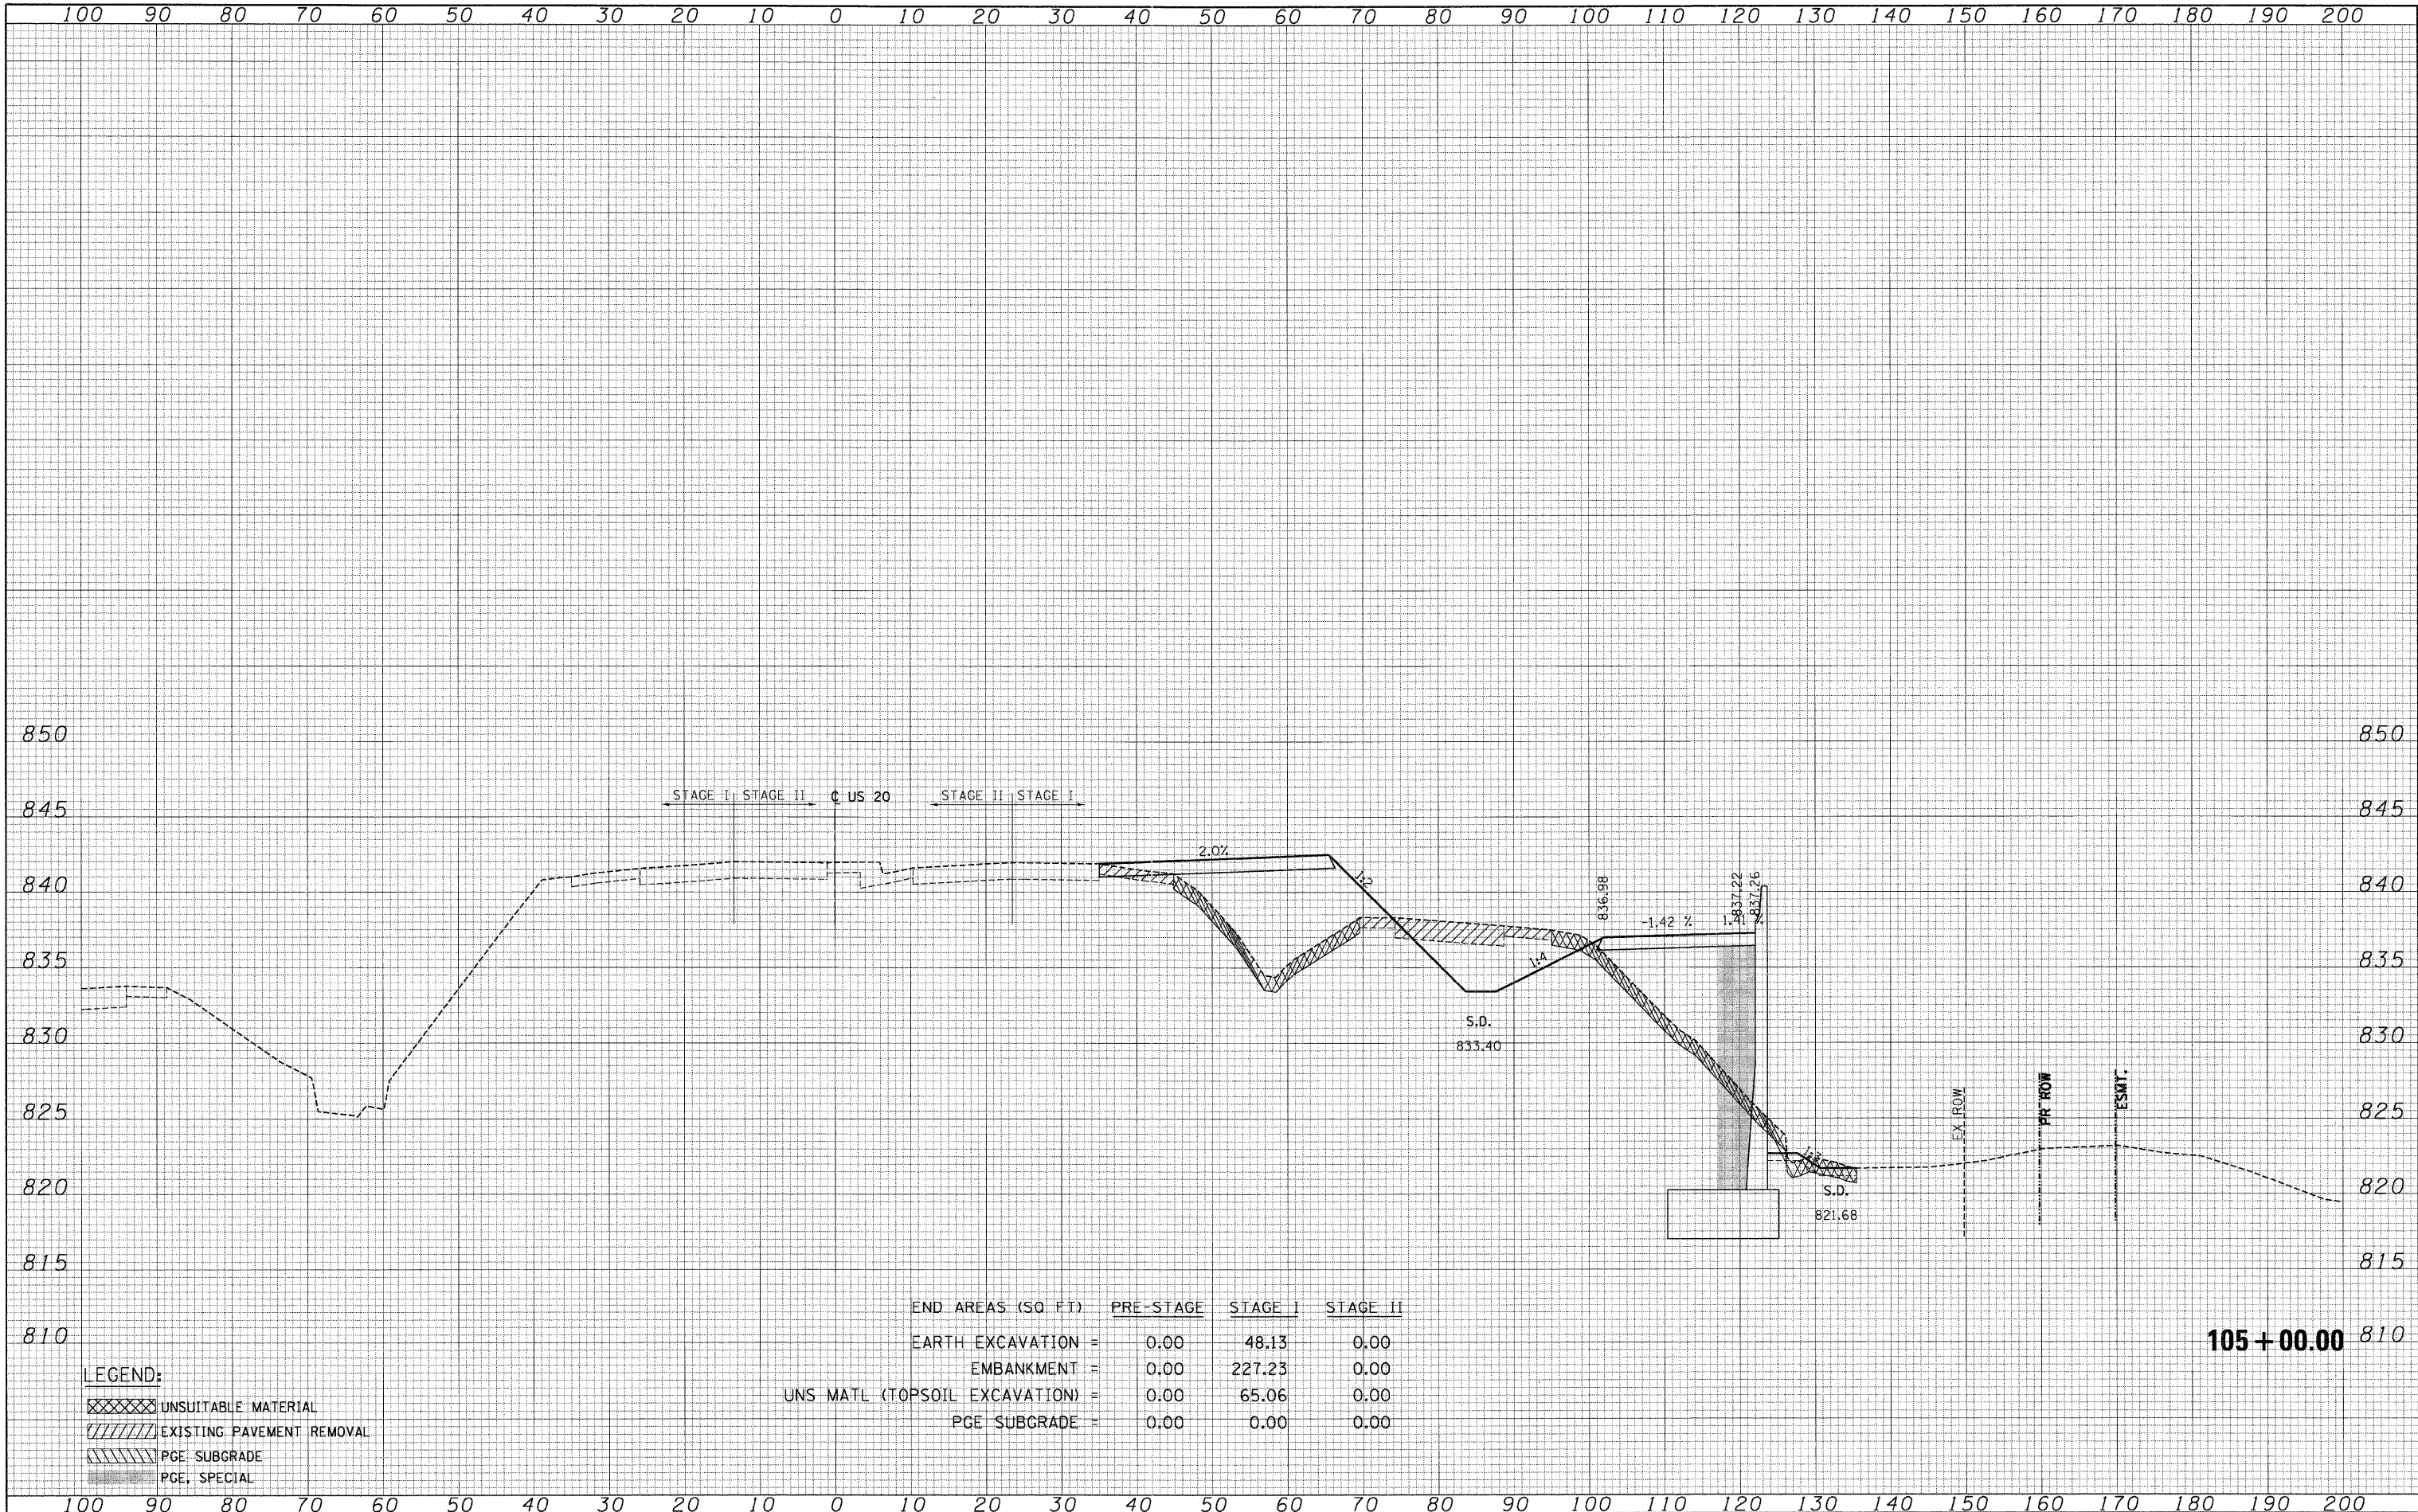

END AREAS (SQ. FT.)	PRE-STAGE	STAGE I	STAGE II
EARTH EXCAVATION =	0.00	48.13	0.00
EMBANKMENT =	0.00	227.23	0.00
UNS MATL (TOPSOIL EXCAVATION) =	0.00	65.06	0.00
PGE SUBGRADE =	0.00	0.00	0.00

- LEGEND:**
- XXXXXX UNSUITABLE MATERIAL
 - ////// EXISTING PAVEMENT REMOVAL
 - ////// PGE SUBGRADE
 - PGE, SPECIAL

105 + 00.00