



FINAL SURVEY	SURVEYED	DATE
NOTE BOOK	PLOTTED	BY
NO.	DATE	
	AREAS	
	CHECKED	

ORIGINAL SURVEY	SURVEYED	DATE
NOTE BOOK	PLOTTED	BY
NO.	DATE	
	AREAS	
	CHECKED	

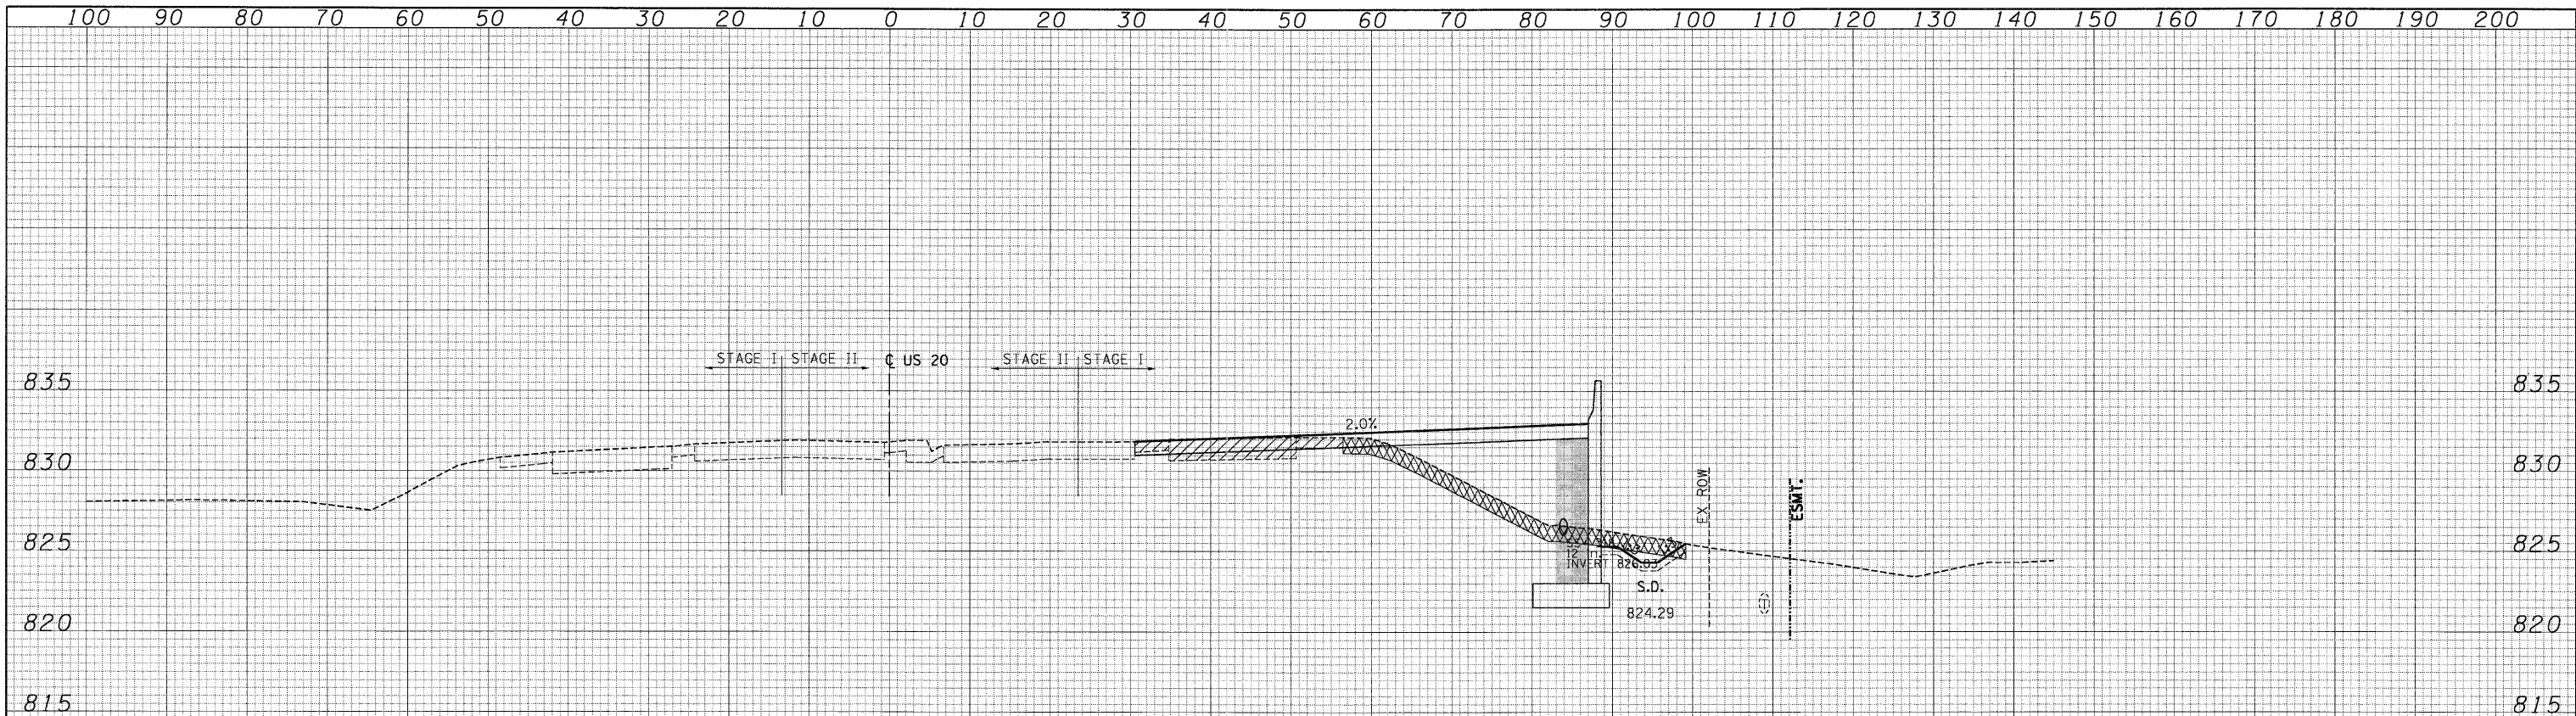

END AREAS (SQ. FT.)	PRE-STAGE	STAGE I	STAGE II
EARTH EXCAVATION =	0.00	7.62	0.00
EMBANKMENT =	0.00	94.66	0.00
UNS. MATL (TOPSOIL EXCAVATION) =	0.00	42.66	0.00
PGE SUBGRADE =	0.00	0.00	0.00

**109+00.00**

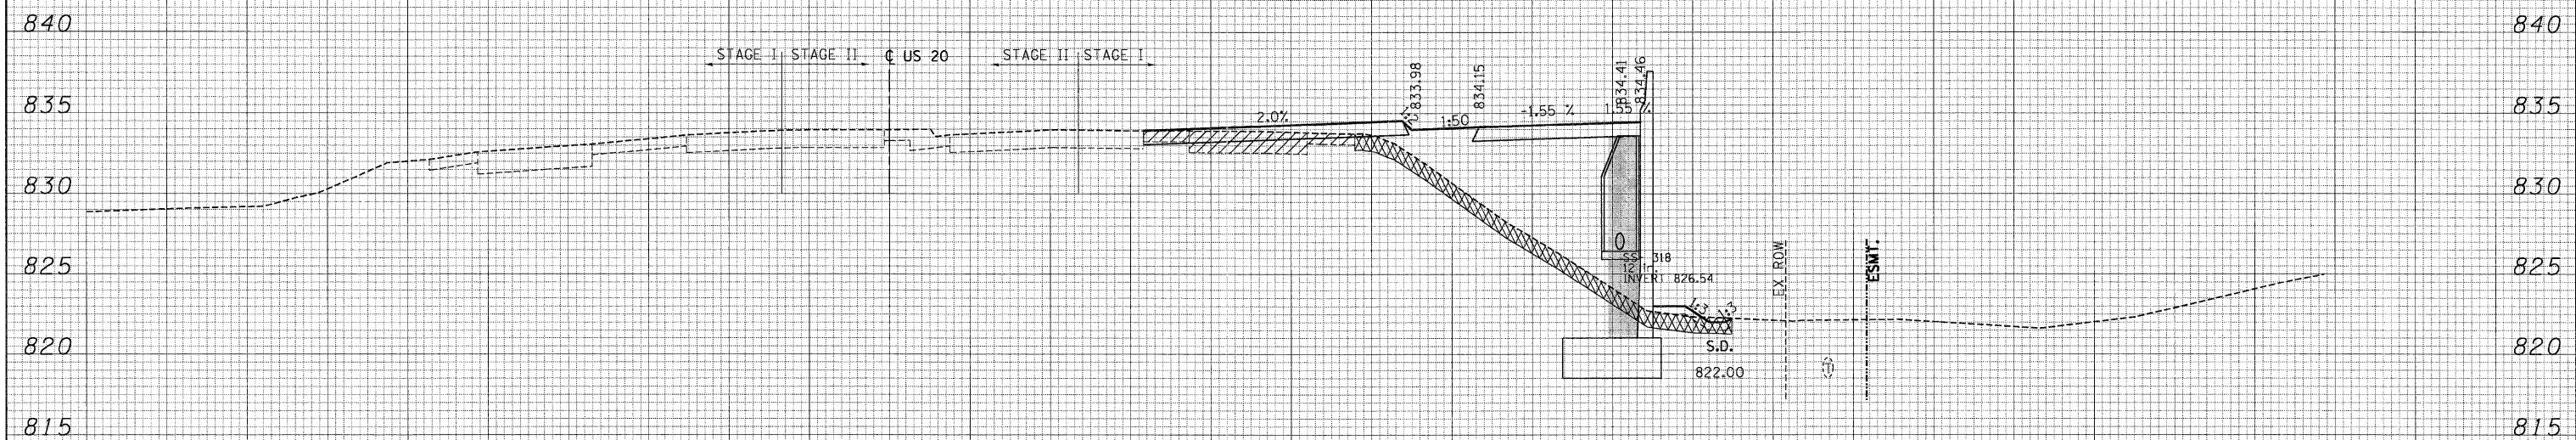

END AREAS (SQ. FT.)	PRE-STAGE	STAGE I	STAGE II
EARTH EXCAVATION =	0.00	0.75	0.00
EMBANKMENT =	0.00	190.72	0.00
UNS. MATL (TOPSOIL EXCAVATION) =	0.00	46.92	0.00
PGE SUBGRADE =	0.00	0.00	0.00

**108+00.00**

- LEGEND:**
- XXXXXX UNSUITABLE MATERIAL
  - XXXXXX EXISTING PAVEMENT REMOVAL
  - XXXXXX PGE SUBGRADE
  - XXXXXX PGE, SPECIAL