



DATE \_\_\_\_\_  
 BY \_\_\_\_\_  
 SURVEYED \_\_\_\_\_  
 PLOTTED \_\_\_\_\_  
 FINAL SURVEY \_\_\_\_\_  
 NOTE BOOK \_\_\_\_\_  
 NO. \_\_\_\_\_

DATE \_\_\_\_\_  
 BY \_\_\_\_\_  
 SURVEYED \_\_\_\_\_  
 PLOTTED \_\_\_\_\_  
 ORIGINAL SURVEY \_\_\_\_\_  
 NOTE BOOK \_\_\_\_\_  
 NO. \_\_\_\_\_

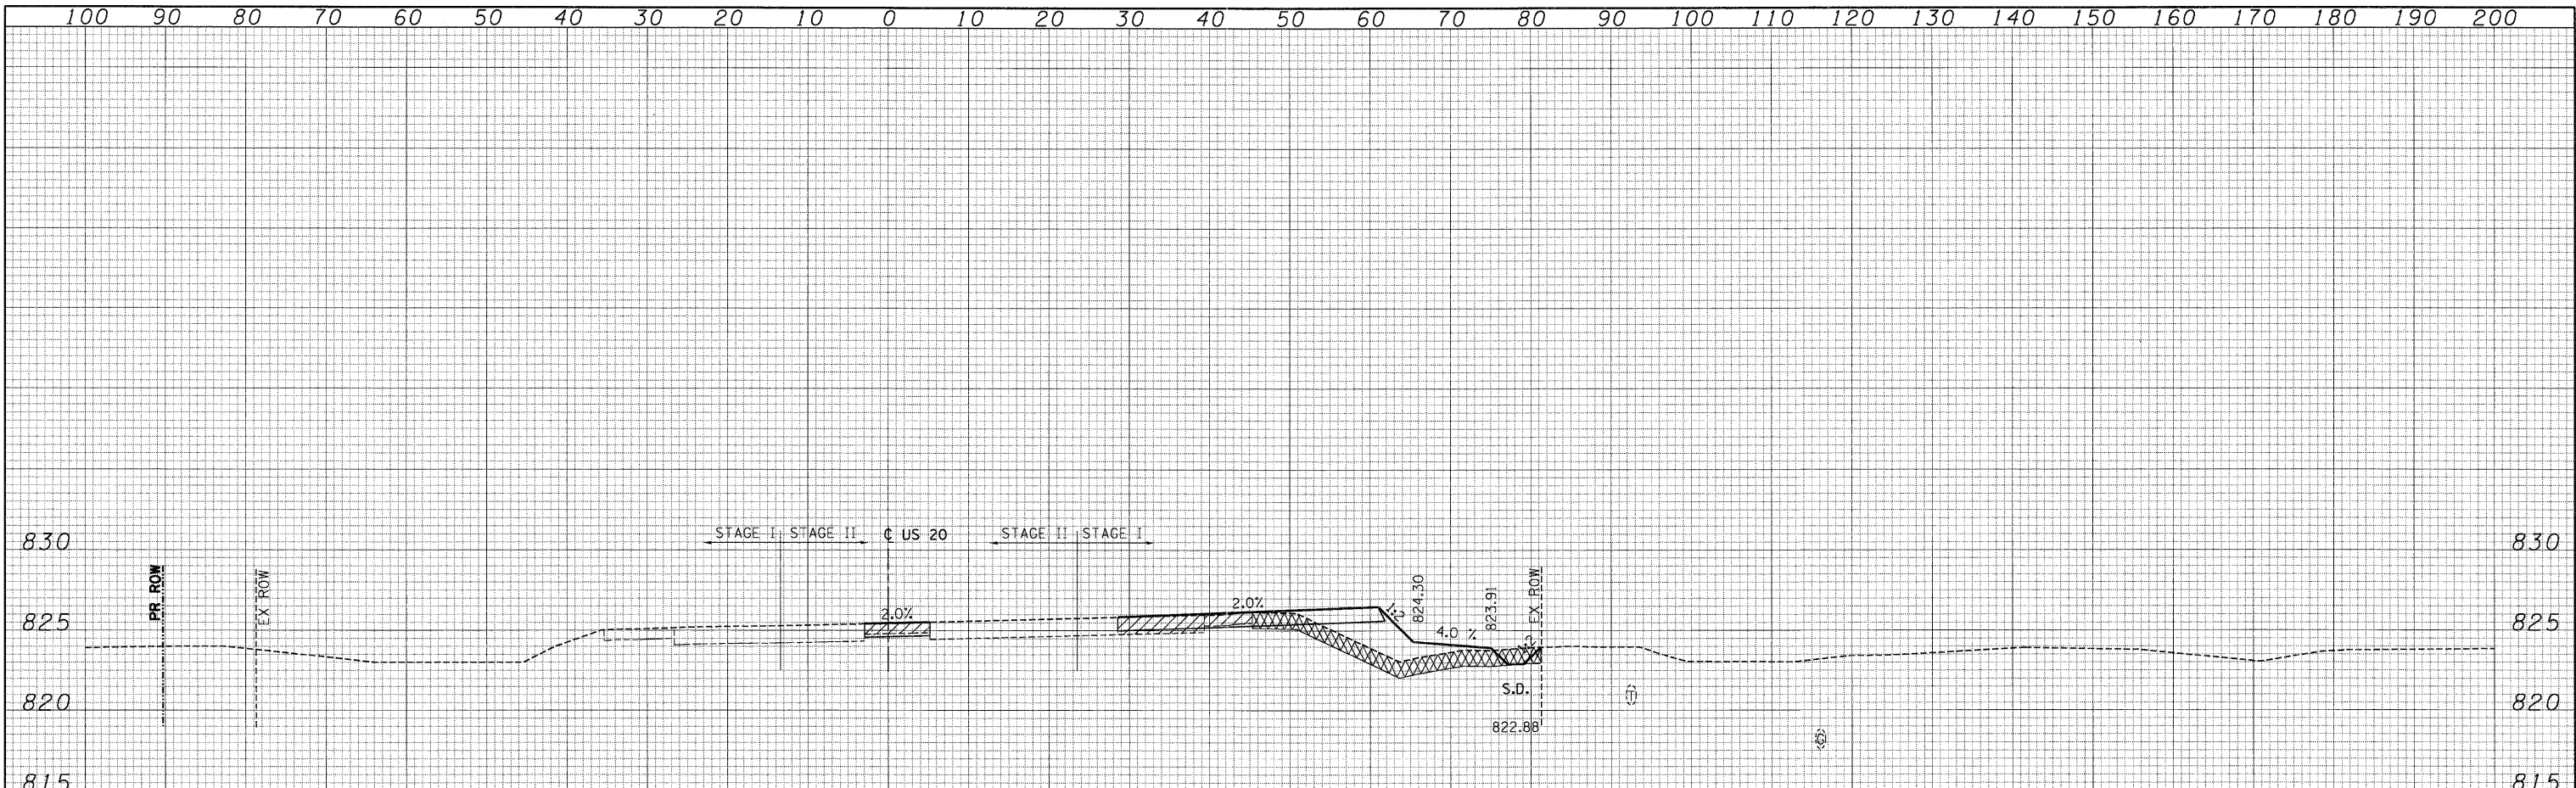

END AREAS (SQ FT)	PRE-STAGE	STAGE I	STAGE II
EARTH EXCAVATION =	0.00	0.83	1.49
EMBANKMENT =	0.00	50.44	0.00
UNS. MATL (TOPSOIL EXCAVATION) =	0.00	35.92	0.00
PGE SUBGRADE =	0.00	0.00	0.00

**114 + 00.00**

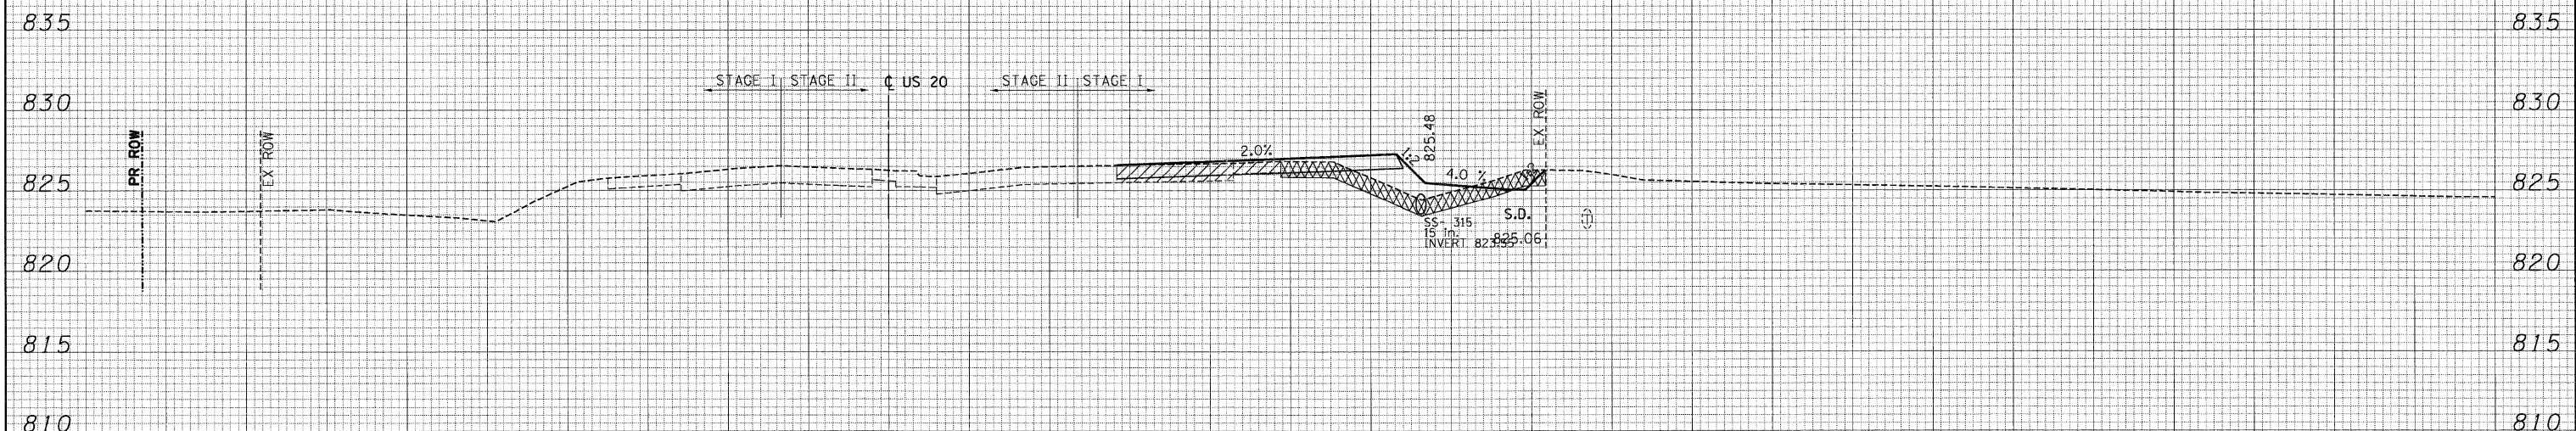

END AREAS (SQ FT)	PRE-STAGE	STAGE I	STAGE II
EARTH EXCAVATION =	0.00	0.51	0.00
EMBANKMENT =	0.00	38.66	0.00
UNS. MATL (TOPSOIL EXCAVATION) =	0.00	32.92	0.00
PGE SUBGRADE =	0.00	0.00	0.00

**113 + 00.00**

**LEGEND:**  
 UNSUITABLE MATERIAL  
 EXISTING PAVEMENT REMOVAL  
 PGE SUBGRADE  
 PGE, SPECIAL