


DATE _____ BY _____
 SURVEYED _____
 PLOTTED _____
 NOTE BOOK _____
 AREAS CHECKED _____

DATE _____ BY _____
 SURVEYED _____
 PLOTTED _____
 NOTE BOOK _____
 AREAS CHECKED _____

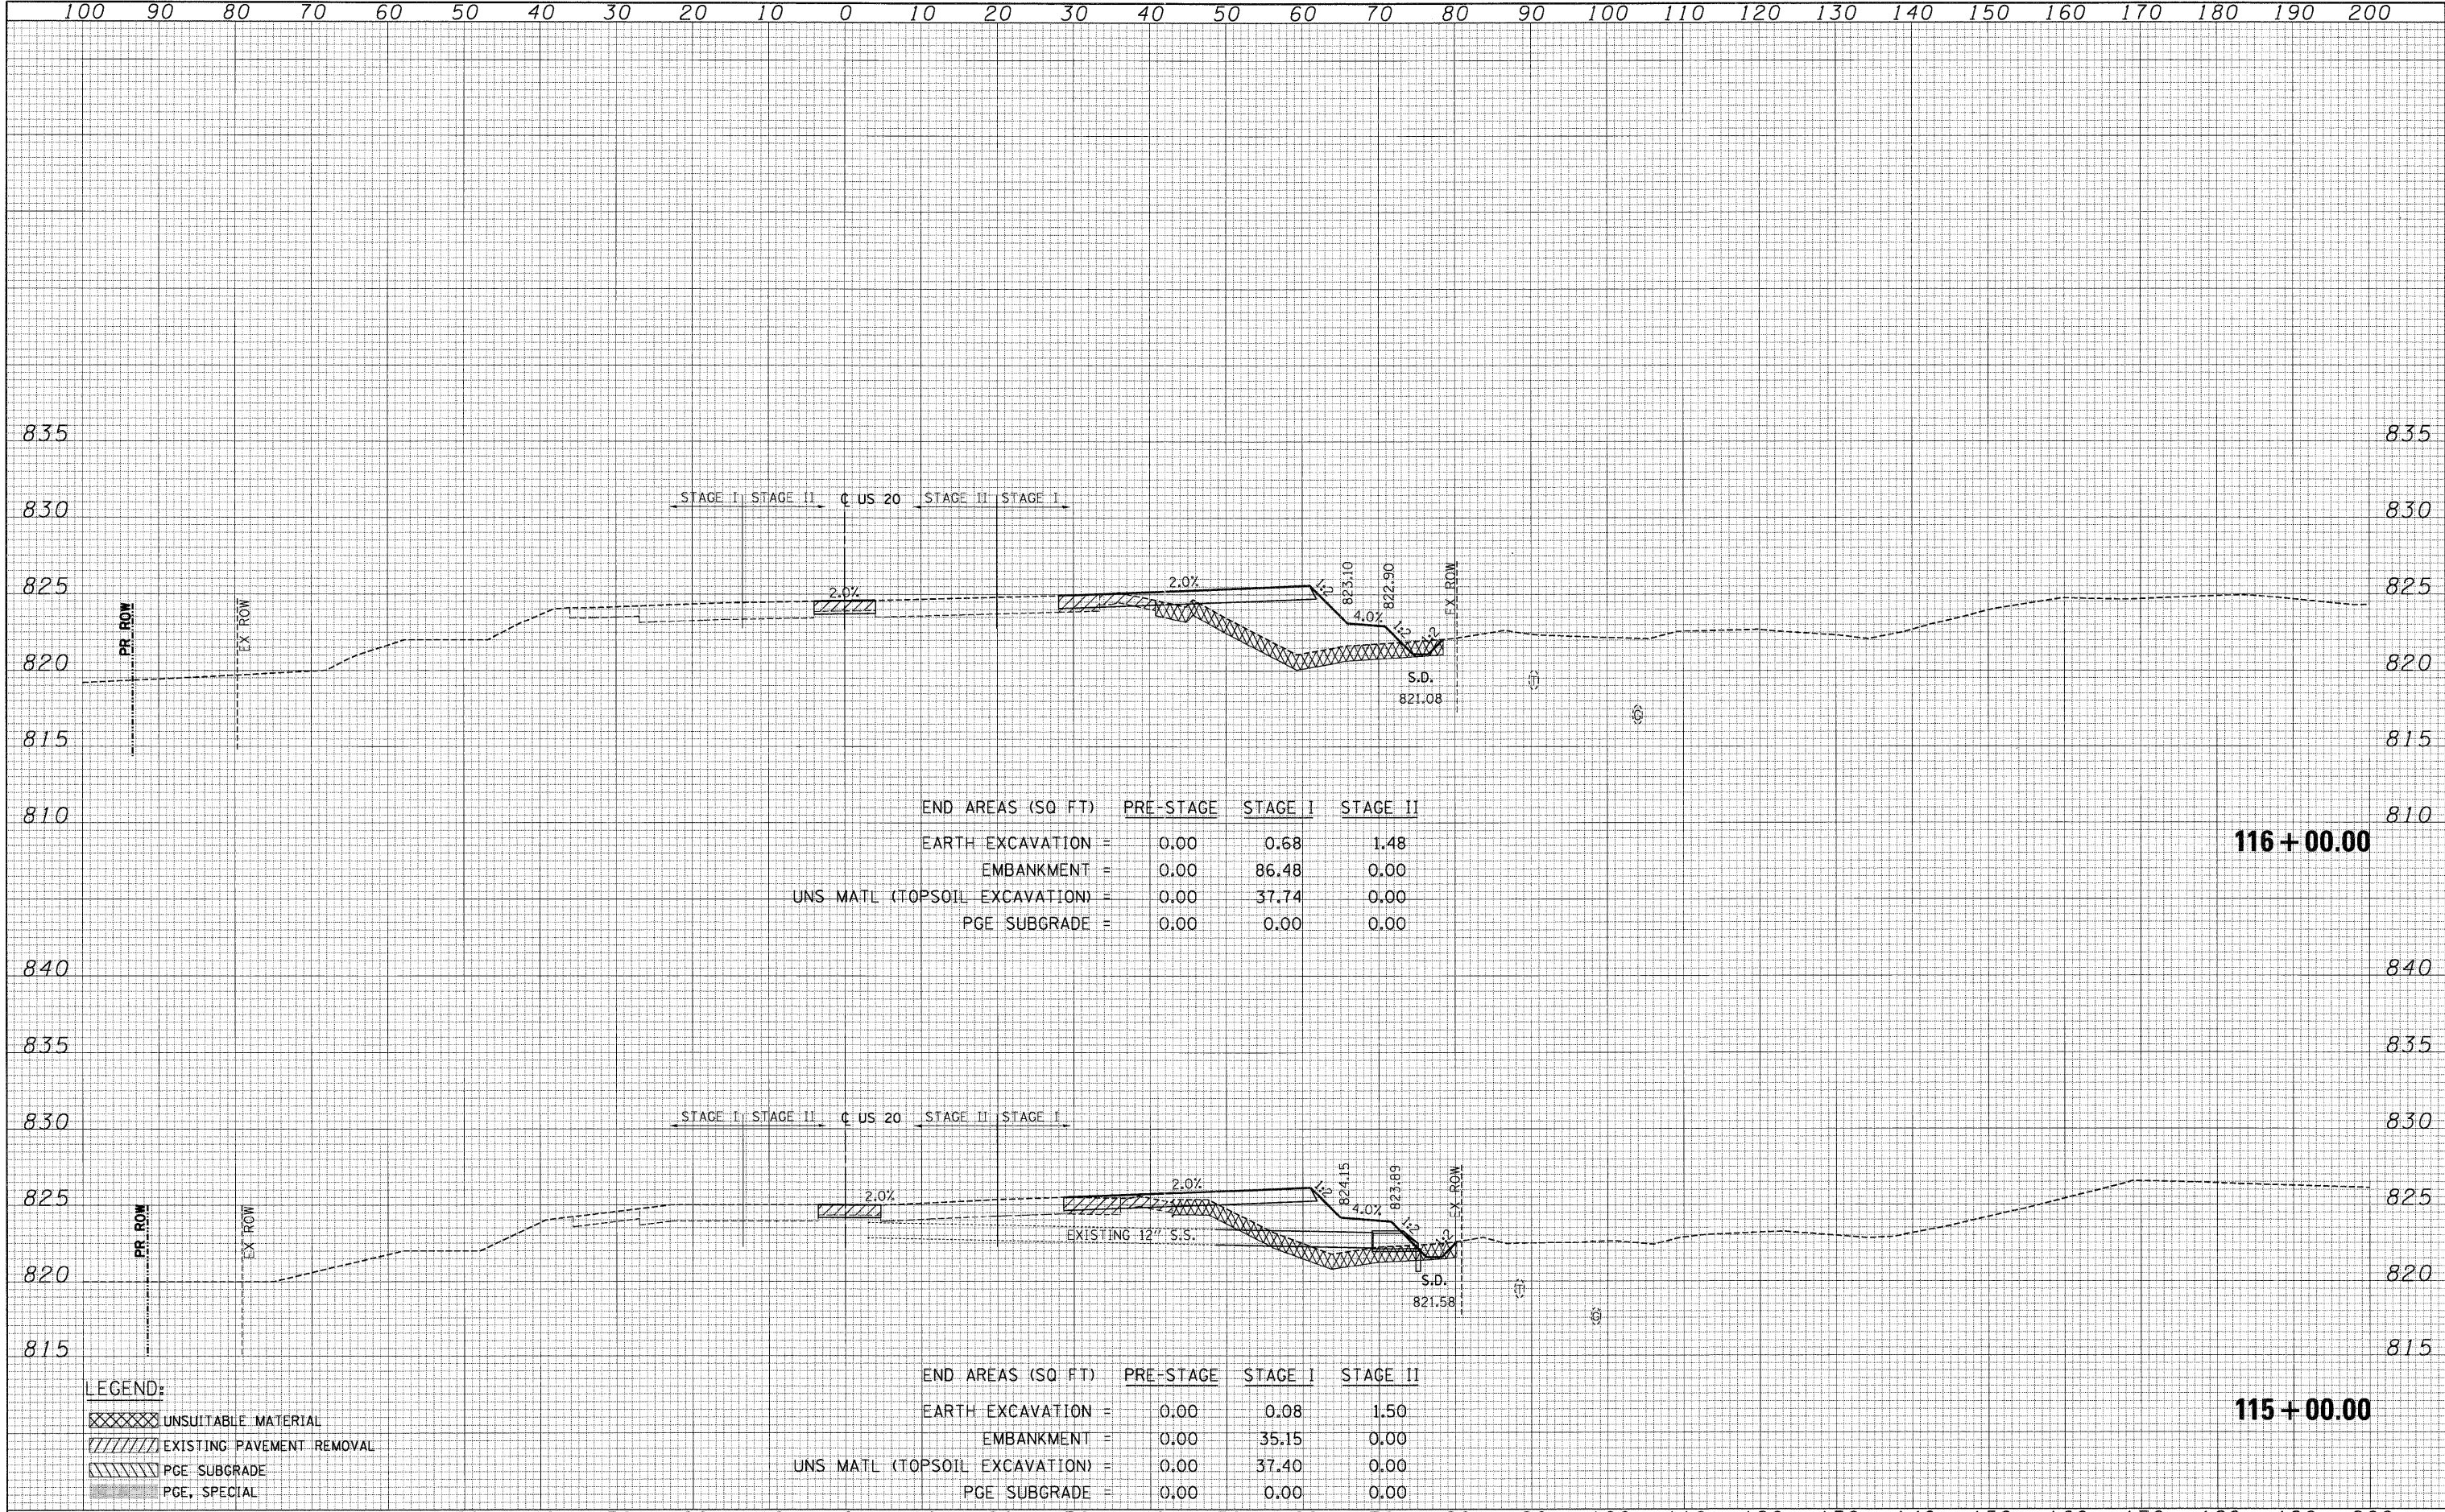

END AREAS (SQ. FT.)	PRE-STAGE	STAGE I	STAGE II
EARTH EXCAVATION =	0.00	0.68	1.48
EMBANKMENT =	0.00	86.48	0.00
UNS. MATL (TOPSOIL EXCAVATION) =	0.00	37.74	0.00
PGE SUBGRADE =	0.00	0.00	0.00

116 + 00.00

END AREAS (SQ. FT.)	PRE-STAGE	STAGE I	STAGE II
EARTH EXCAVATION =	0.00	0.08	1.50
EMBANKMENT =	0.00	35.15	0.00
UNS. MATL (TOPSOIL EXCAVATION) =	0.00	37.40	0.00
PGE SUBGRADE =	0.00	0.00	0.00

115 + 00.00

- LEGEND:**
- UNSUITABLE MATERIAL
 - EXISTING PAVEMENT REMOVAL
 - PGE SUBGRADE
 - PGE, SPECIAL

FILE NAME = _____
 #FILE# _____

USER NAME = #USER# _____
 PLOT SCALE = #SCALE# _____
 PLOT DATE = #DATE# _____

DESIGNED - BRH
 DRAWN - MRK
 CHECKED - DDH
 DATE - 05/18/11

REVISED - _____
 REVISED - _____
 REVISED - _____
 REVISED - _____

**STATE OF ILLINOIS
 DEPARTMENT OF TRANSPORTATION**

U.S. ROUTE 20 CROSS SECTIONS

SCALE: HORIZ. 1"=10' VERT. 1"=5' STA. 115+00.00 TO STA. 116+00.00

F.A. RTE.	SECTION	COUNTY	TOTAL SHEETS	SHEET NO.
345	BR-HB-2-BY-1	KANE	434	358
			CONTRACT NO. 60K90	
ILLINOIS FED. AID PROJECT				