



DATE _____ BY _____
 SURVEYED _____
 PLOTTED _____
 NOTE BOOK _____
 AREAS CHECKED _____
 NO. _____

DATE _____ BY _____
 SURVEYED _____
 PLOTTED _____
 NOTE BOOK _____
 AREAS CHECKED _____
 NO. _____

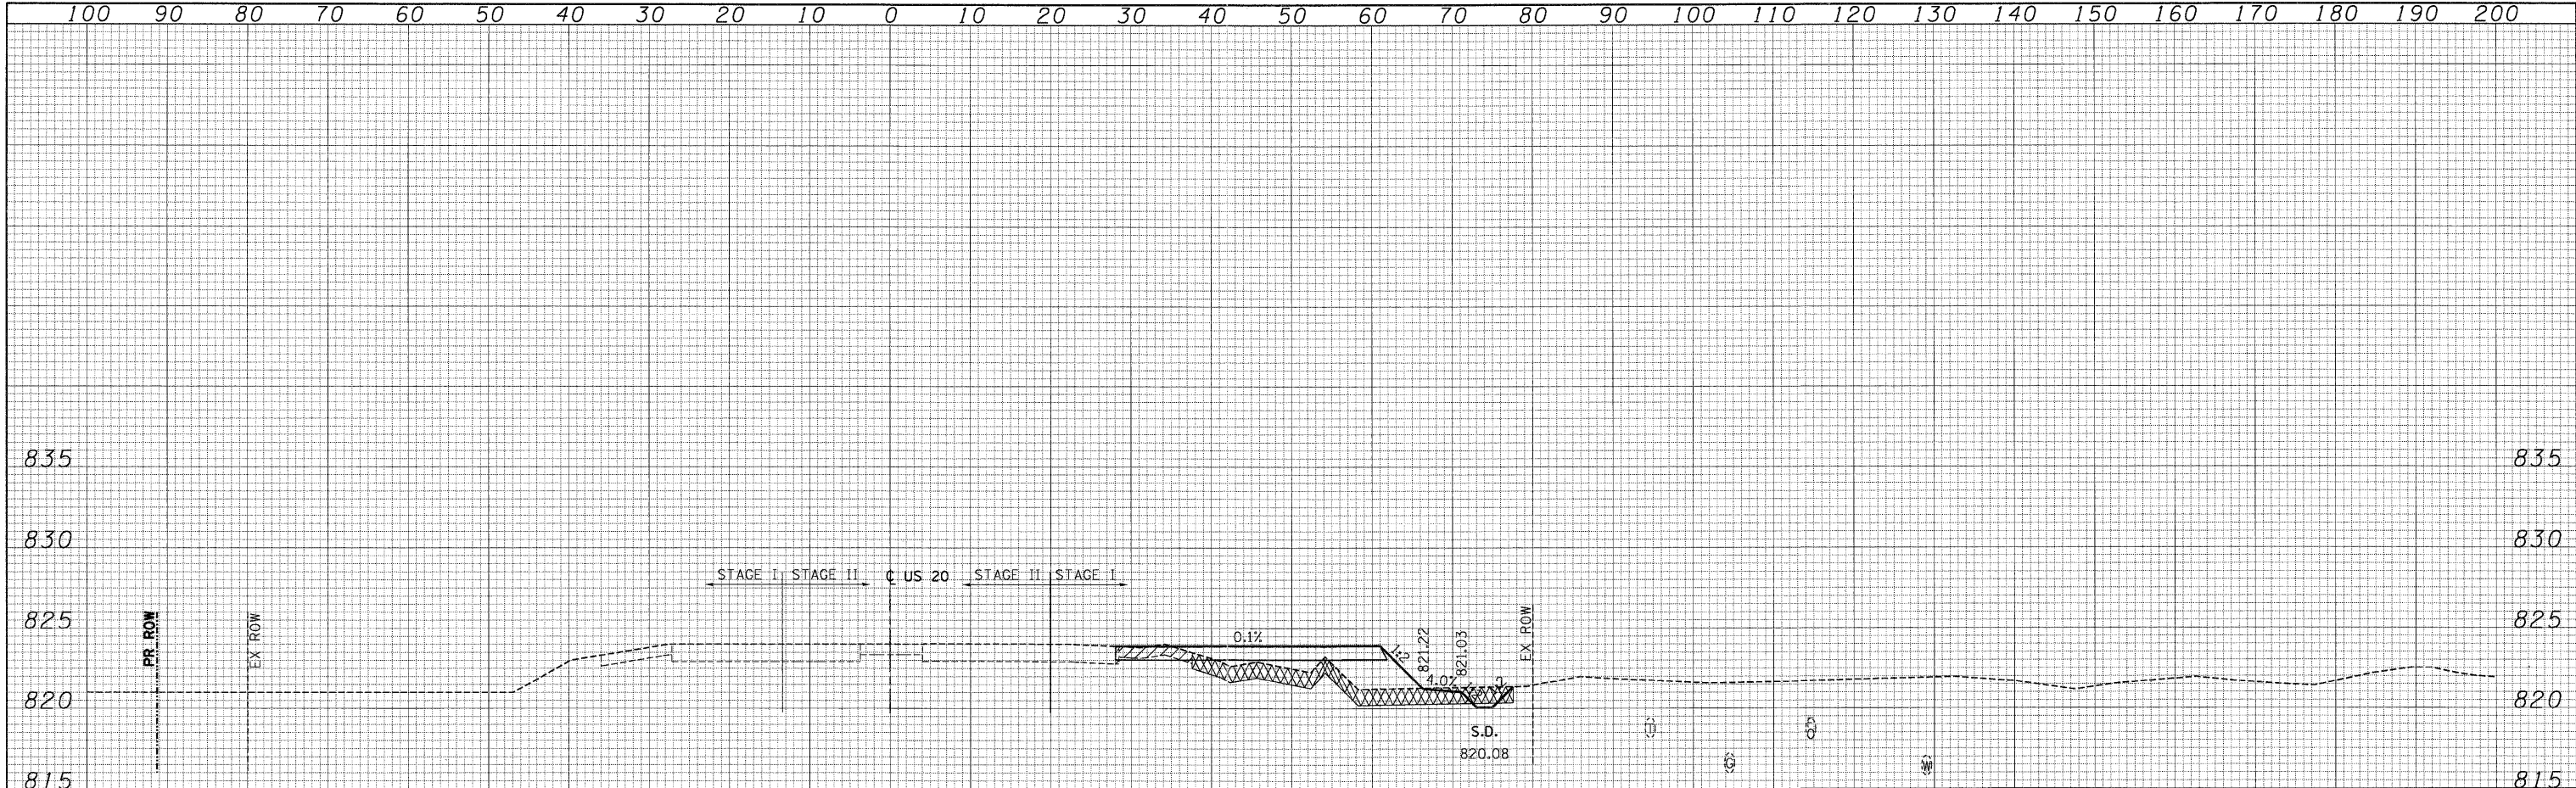

END AREAS (SQ FT)	PRE-STAGE	STAGE I	STAGE II
EARTH EXCAVATION =	0.00	1.98	0.00
EMBANKMENT =	0.00	53.46	0.00
UNS MATL (TOPSOIL EXCAVATION) =	0.00	39.94	0.00
PGE SUBGRADE =	0.00	0.00	0.00

118+00.00

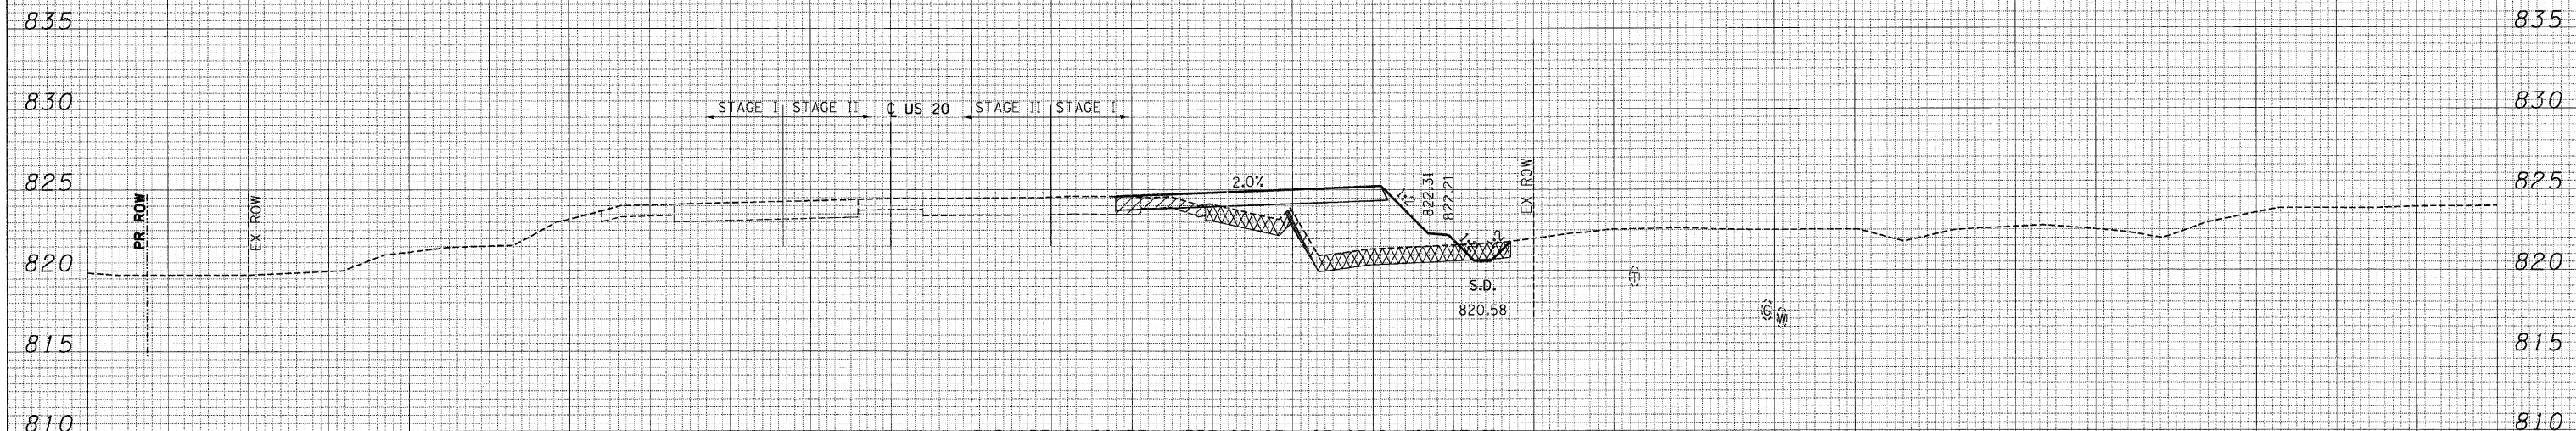

END AREAS (SQ FT)	PRE-STAGE	STAGE I	STAGE II
EARTH EXCAVATION =	0.00	0.43	0.00
EMBANKMENT =	0.00	85.11	0.00
UNS MATL (TOPSOIL EXCAVATION) =	0.00	37.98	0.00
PGE SUBGRADE =	0.00	0.00	0.00

117+00.00

LEGEND:

- UNSUITABLE MATERIAL
- EXISTING PAVEMENT REMOVAL
- PGE SUBGRADE
- PGE, SPECIAL